


F.A.U. RTE.	SECTION	COUNTY	TOTAL SHEETS	SHEET NO.
3545	54-WRS-7	DuPAGE	235	201
STA. 269+50		TO STA. 270+50		
FED. ROAD DIST. NO.		ILLINOIS	FED. AID PROJECT	
CONTRACT NO. 62291				

IL ROUTE 56

FINAL SURVEY SURVEYED PLOTTED CHECKED
 NOTE BOOK NO. _____
 AREAS CHECKED _____

ORIGINAL SURVEY SURVEYED PLOTTED CHECKED
 NOTE BOOK NO. _____
 AREAS CHECKED _____

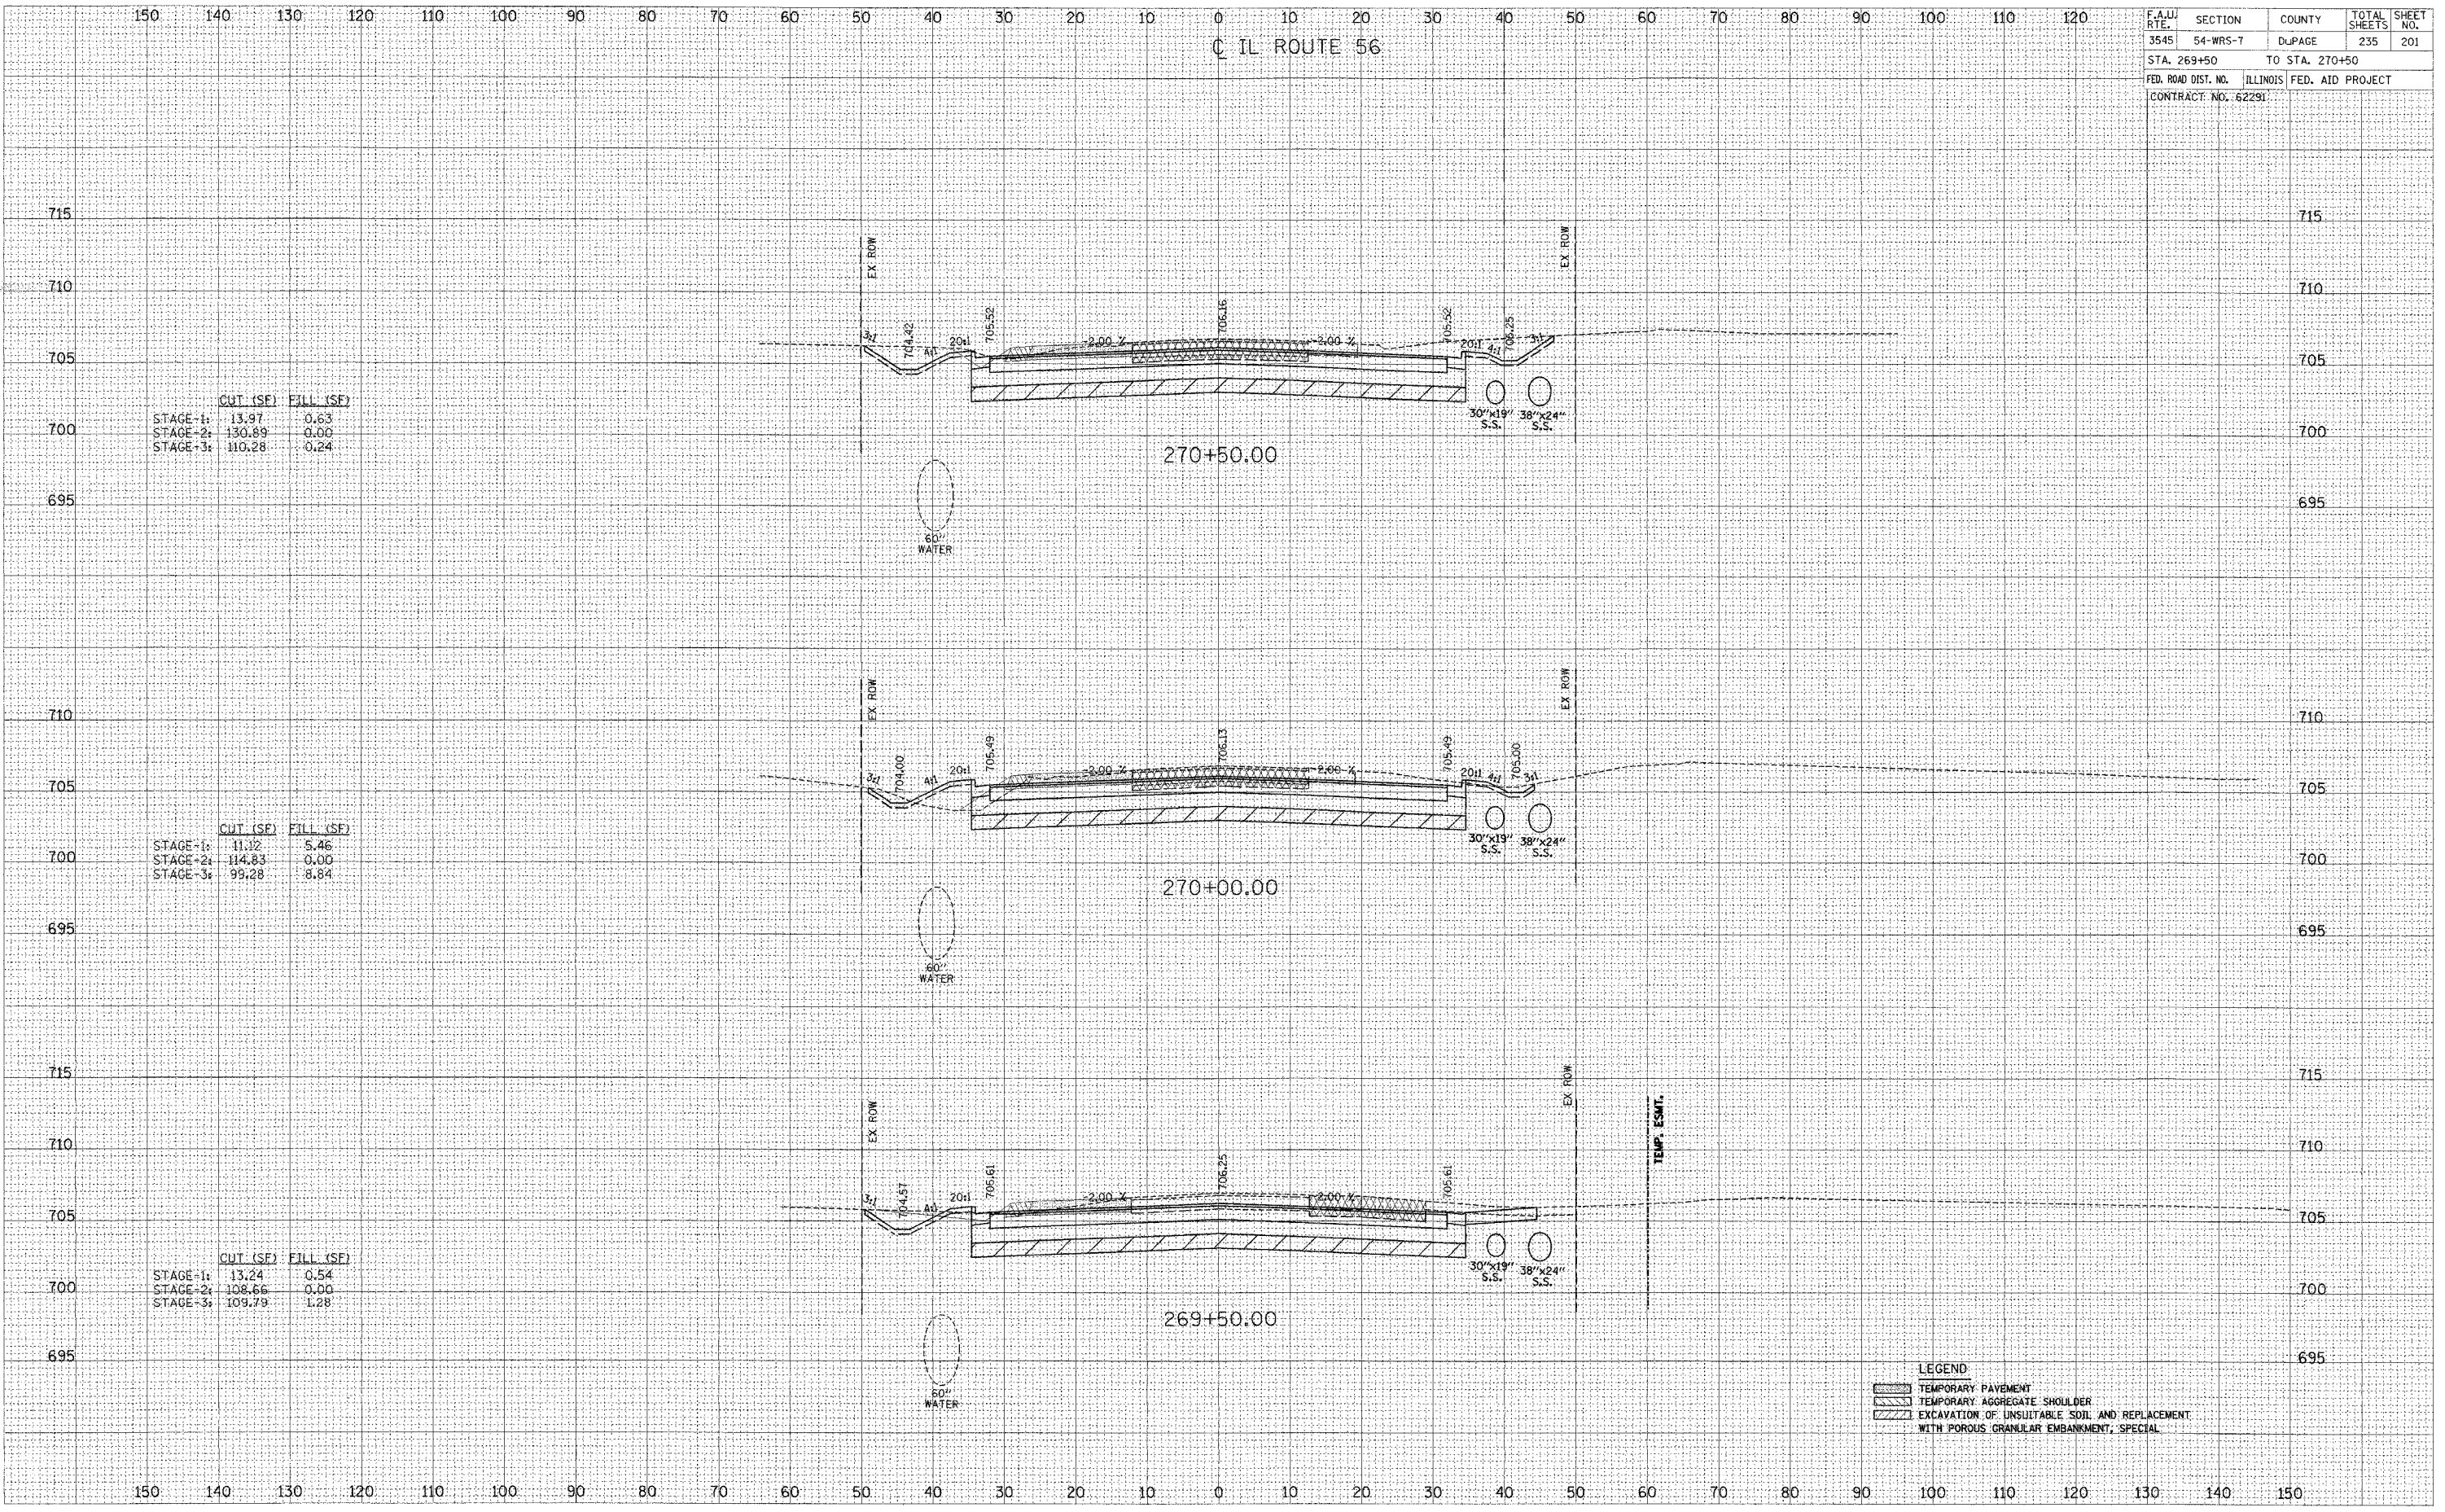

150 140 130 120 110 100 90 80 70 60 50 40 30 20 10 0 10 20 30 40 50 60 70 80 90 100 110 120

150 140 130 120 110 100 90 80 70 60 50 40 30 20 10 0 10 20 30 40 50 60 70 80 90 100 110 120 130 140 150

	CUT (SF)	FILL (SF)
STAGE-1:	13.97	0.63
STAGE-2:	130.89	0.00
STAGE-3:	110.28	-0.24

	CUT (SF)	FILL (SF)
STAGE-1:	11.22	5.46
STAGE-2:	114.83	0.00
STAGE-3:	99.28	-8.84

	CUT (SF)	FILL (SF)
STAGE-1:	13.24	0.54
STAGE-2:	108.66	0.00
STAGE-3:	109.79	1.28

- LEGEND
- TEMPORARY PAVEMENT
 - TEMPORARY AGGREGATE SHOULDER
 - EXCAVATION OF UNSUITABLE SOIL AND REPLACEMENT WITH POROUS GRANULAR EMBANKMENT, SPECIAL