


IL ROUTE 56

F.A.U. R/L	SECTION	COUNTY	TOTAL SHEETS	SHEET NO.
3545	54-WRS-7	DUPAGE	235	202
STA. 271+00		TO STA. 271+55.22		
FED. ROAD DIST. NO.	ILLINOIS	FED. AID PROJECT		
CONTRACT NO. 62291				

ORIGINAL SURVEY PLOTTED AREA CHECKED

ORIGINAL SURVEY PLOTTED AREA CHECKED

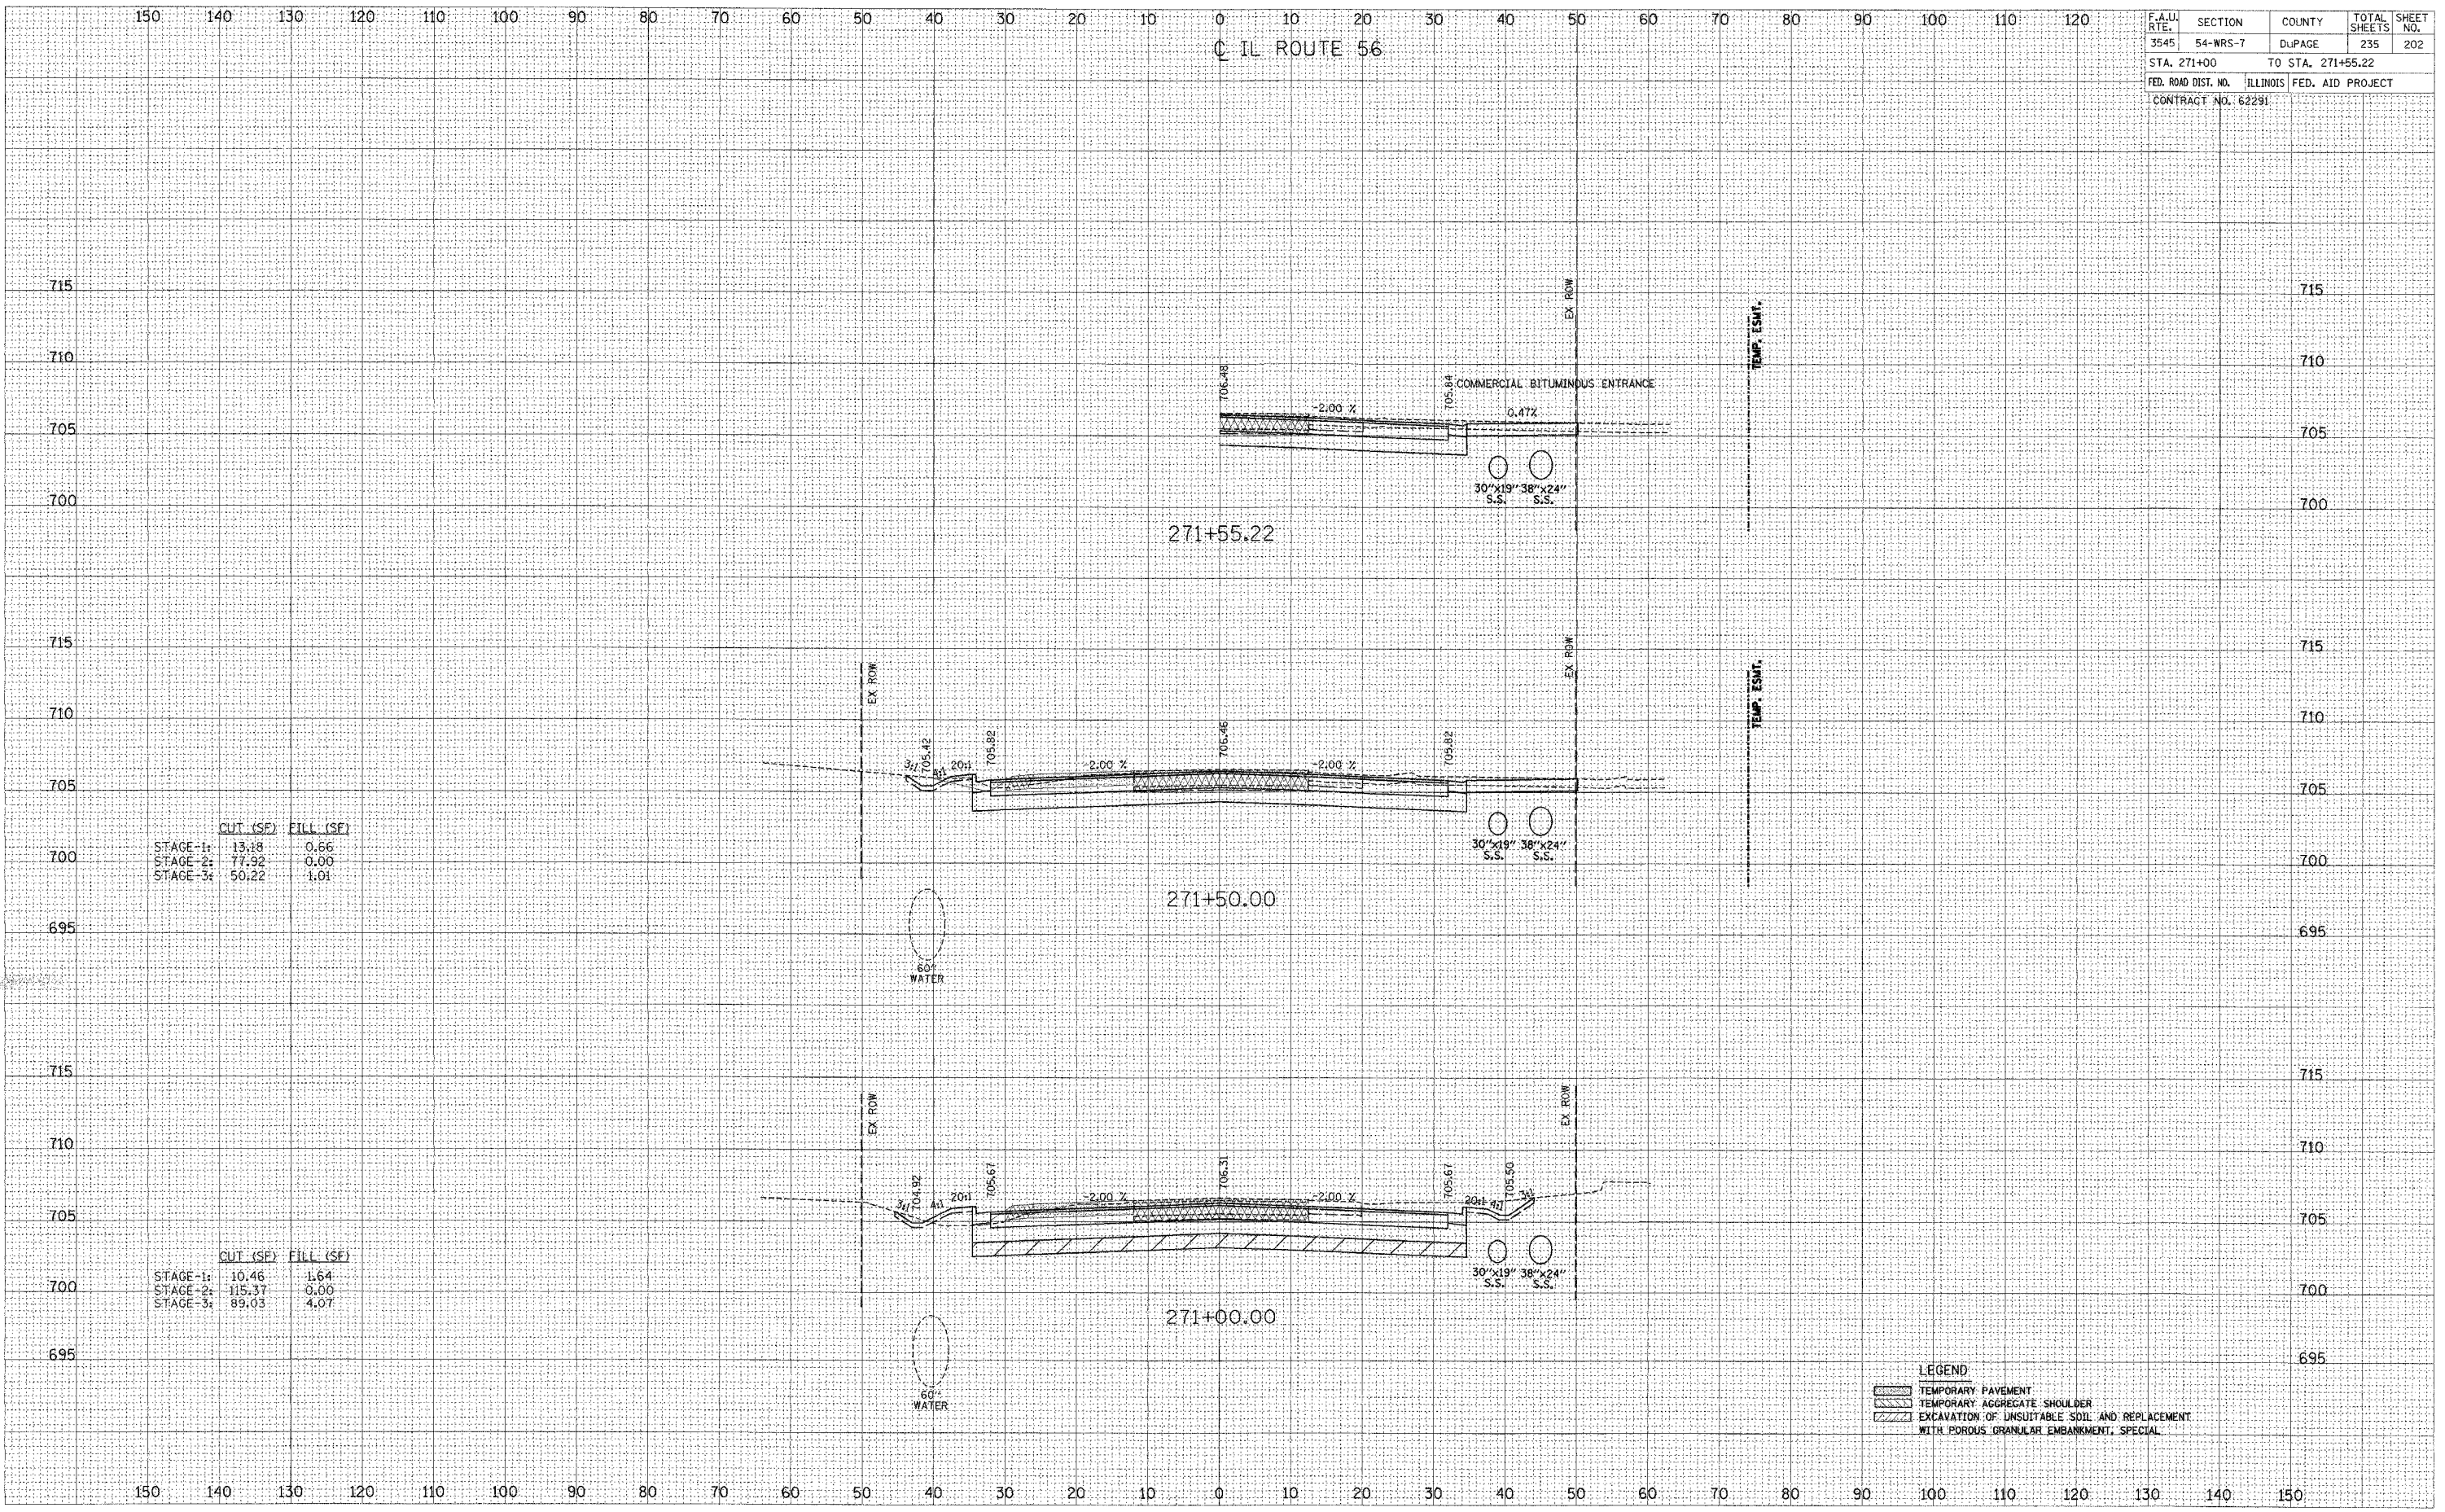

	CUT (SF)	FILL (SF)
STAGE-1:	13.18	0.66
STAGE-2:	77.92	0.00
STAGE-3:	50.22	1.01

	CUT (SF)	FILL (SF)
STAGE-1:	10.46	1.64
STAGE-2:	115.37	0.00
STAGE-3:	89.03	4.07

LEGEND

[Symbol]	TEMPORARY PAVEMENT
[Symbol]	TEMPORARY AGGREGATE SHOULDER
[Symbol]	EXCAVATION OF UNSUITABLE SOIL AND REPLACEMENT WITH POROUS GRANULAR EMBANKMENT, SPECIAL