


150 140 130 120 110 100 90 80 70 60 50 40 30 20 10 0 10 20 30 40 50 60 70 80 90 100 110 120

IL ROUTE 56

F.A.U. RTE.	SECTION	COUNTY	TOTAL SHEETS	SHEET NO.
3545	54-WRS-7	DuPAGE	235	213
STA. 282+00		TO STA. 282+50		
FED. ROAD DIST. NO.		ILLINOIS	FED. AID PROJECT	
CONTRACT NO. 62291				

FINAL SURVEY	SHRINKED
NOTE BOOK	PLOTTED
NO.	AREAS CHECKED

ORIGINAL SURVEY	SHRINKED
NOTE BOOK	PLOTTED
NO.	AREAS CHECKED

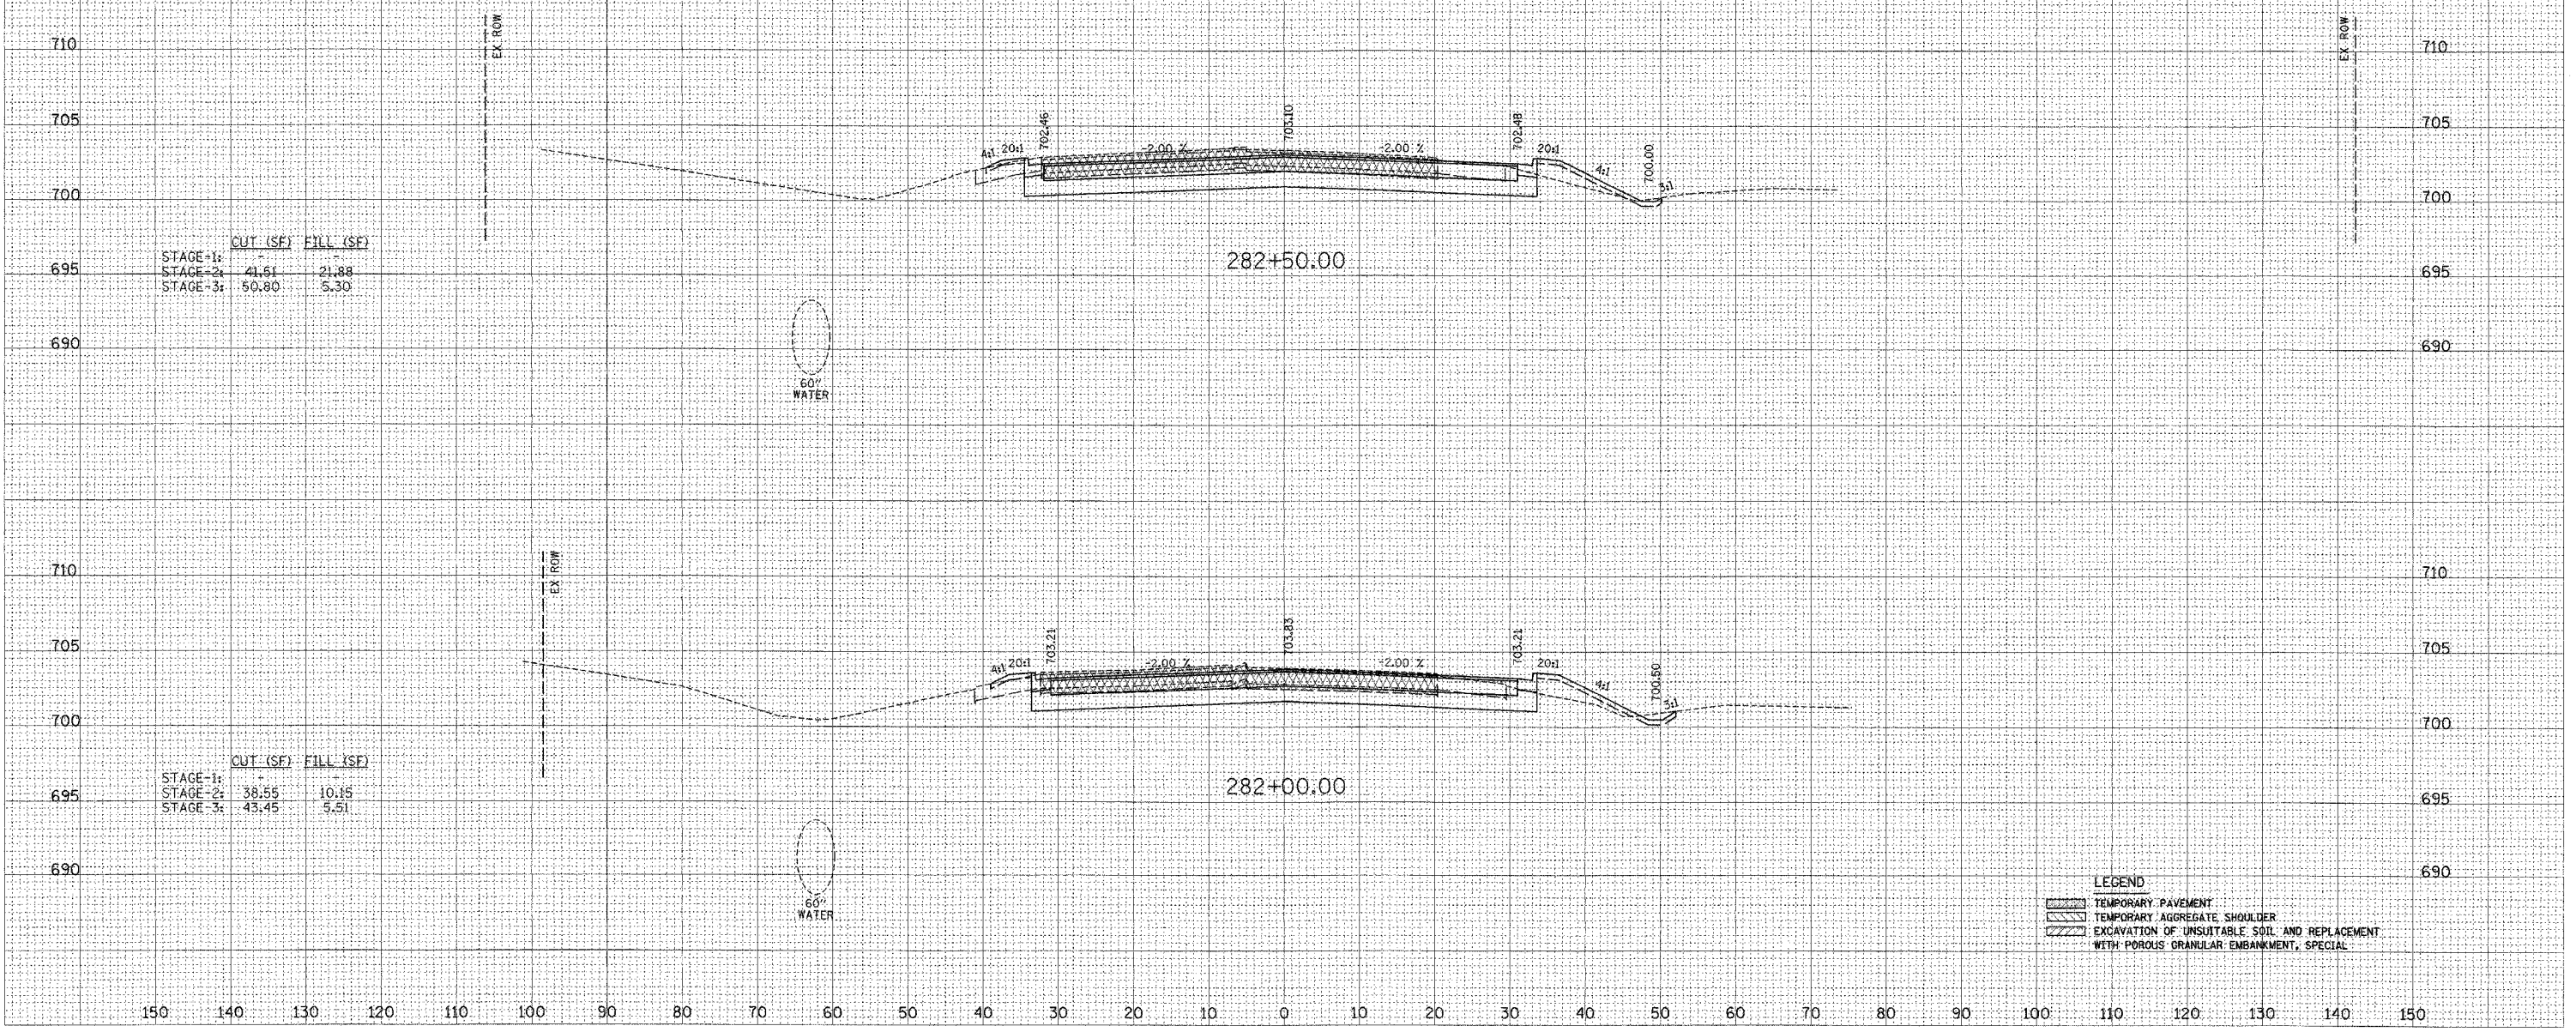

	CUT (SF)	FILL (SF)
STAGE-1:		
STAGE-2:	41.61	21.88
STAGE-3:	50.80	5.30

	CUT (SF)	FILL (SF)
STAGE-1:		
STAGE-2:	38.55	10.15
STAGE-3:	43.45	5.51

LEGEND

[Hatched Box]	TEMPORARY PAVEMENT
[Hatched Box]	TEMPORARY AGGREGATE SHOULDER
[Hatched Box]	EXCAVATION OF UNSUITABLE SOIL AND REPLACEMENT WITH POROUS GRANULAR EMBANKMENT, SPECIAL