

F.A.I. RTE.	SECTION	COUNTY	TOTAL SHEETS	SHEET NO.
3545	54-WRS-7	DUPAGE	235	231
STA. 17+35.52		TO STA. 18+00		
FED. ROAD DIST. NO.	ILLINOIS	FED. AID PROJECT		
CONTRACT NO. 62291				


McARTHUR DRIVE

FINAL SURVEY
 SURVEYED
 NOTE BOOK
 TEMPLATE
 AREAS CHECKED
 NO.

ORIGINAL SURVEY
 SURVEYED
 NOTE BOOK
 TEMPLATE
 AREAS CHECKED
 NO.

150 140 130 120 110 100 90 80 70 60 50 40 30 20 10 0 10 20 30 40 50 60 70 80 90 100 110 120

150 140 130 120 110 100 90 80 70 60 50 40 30 20 10 0 10 20 30 40 50 60 70 80 90 100 110 120 130 140 150

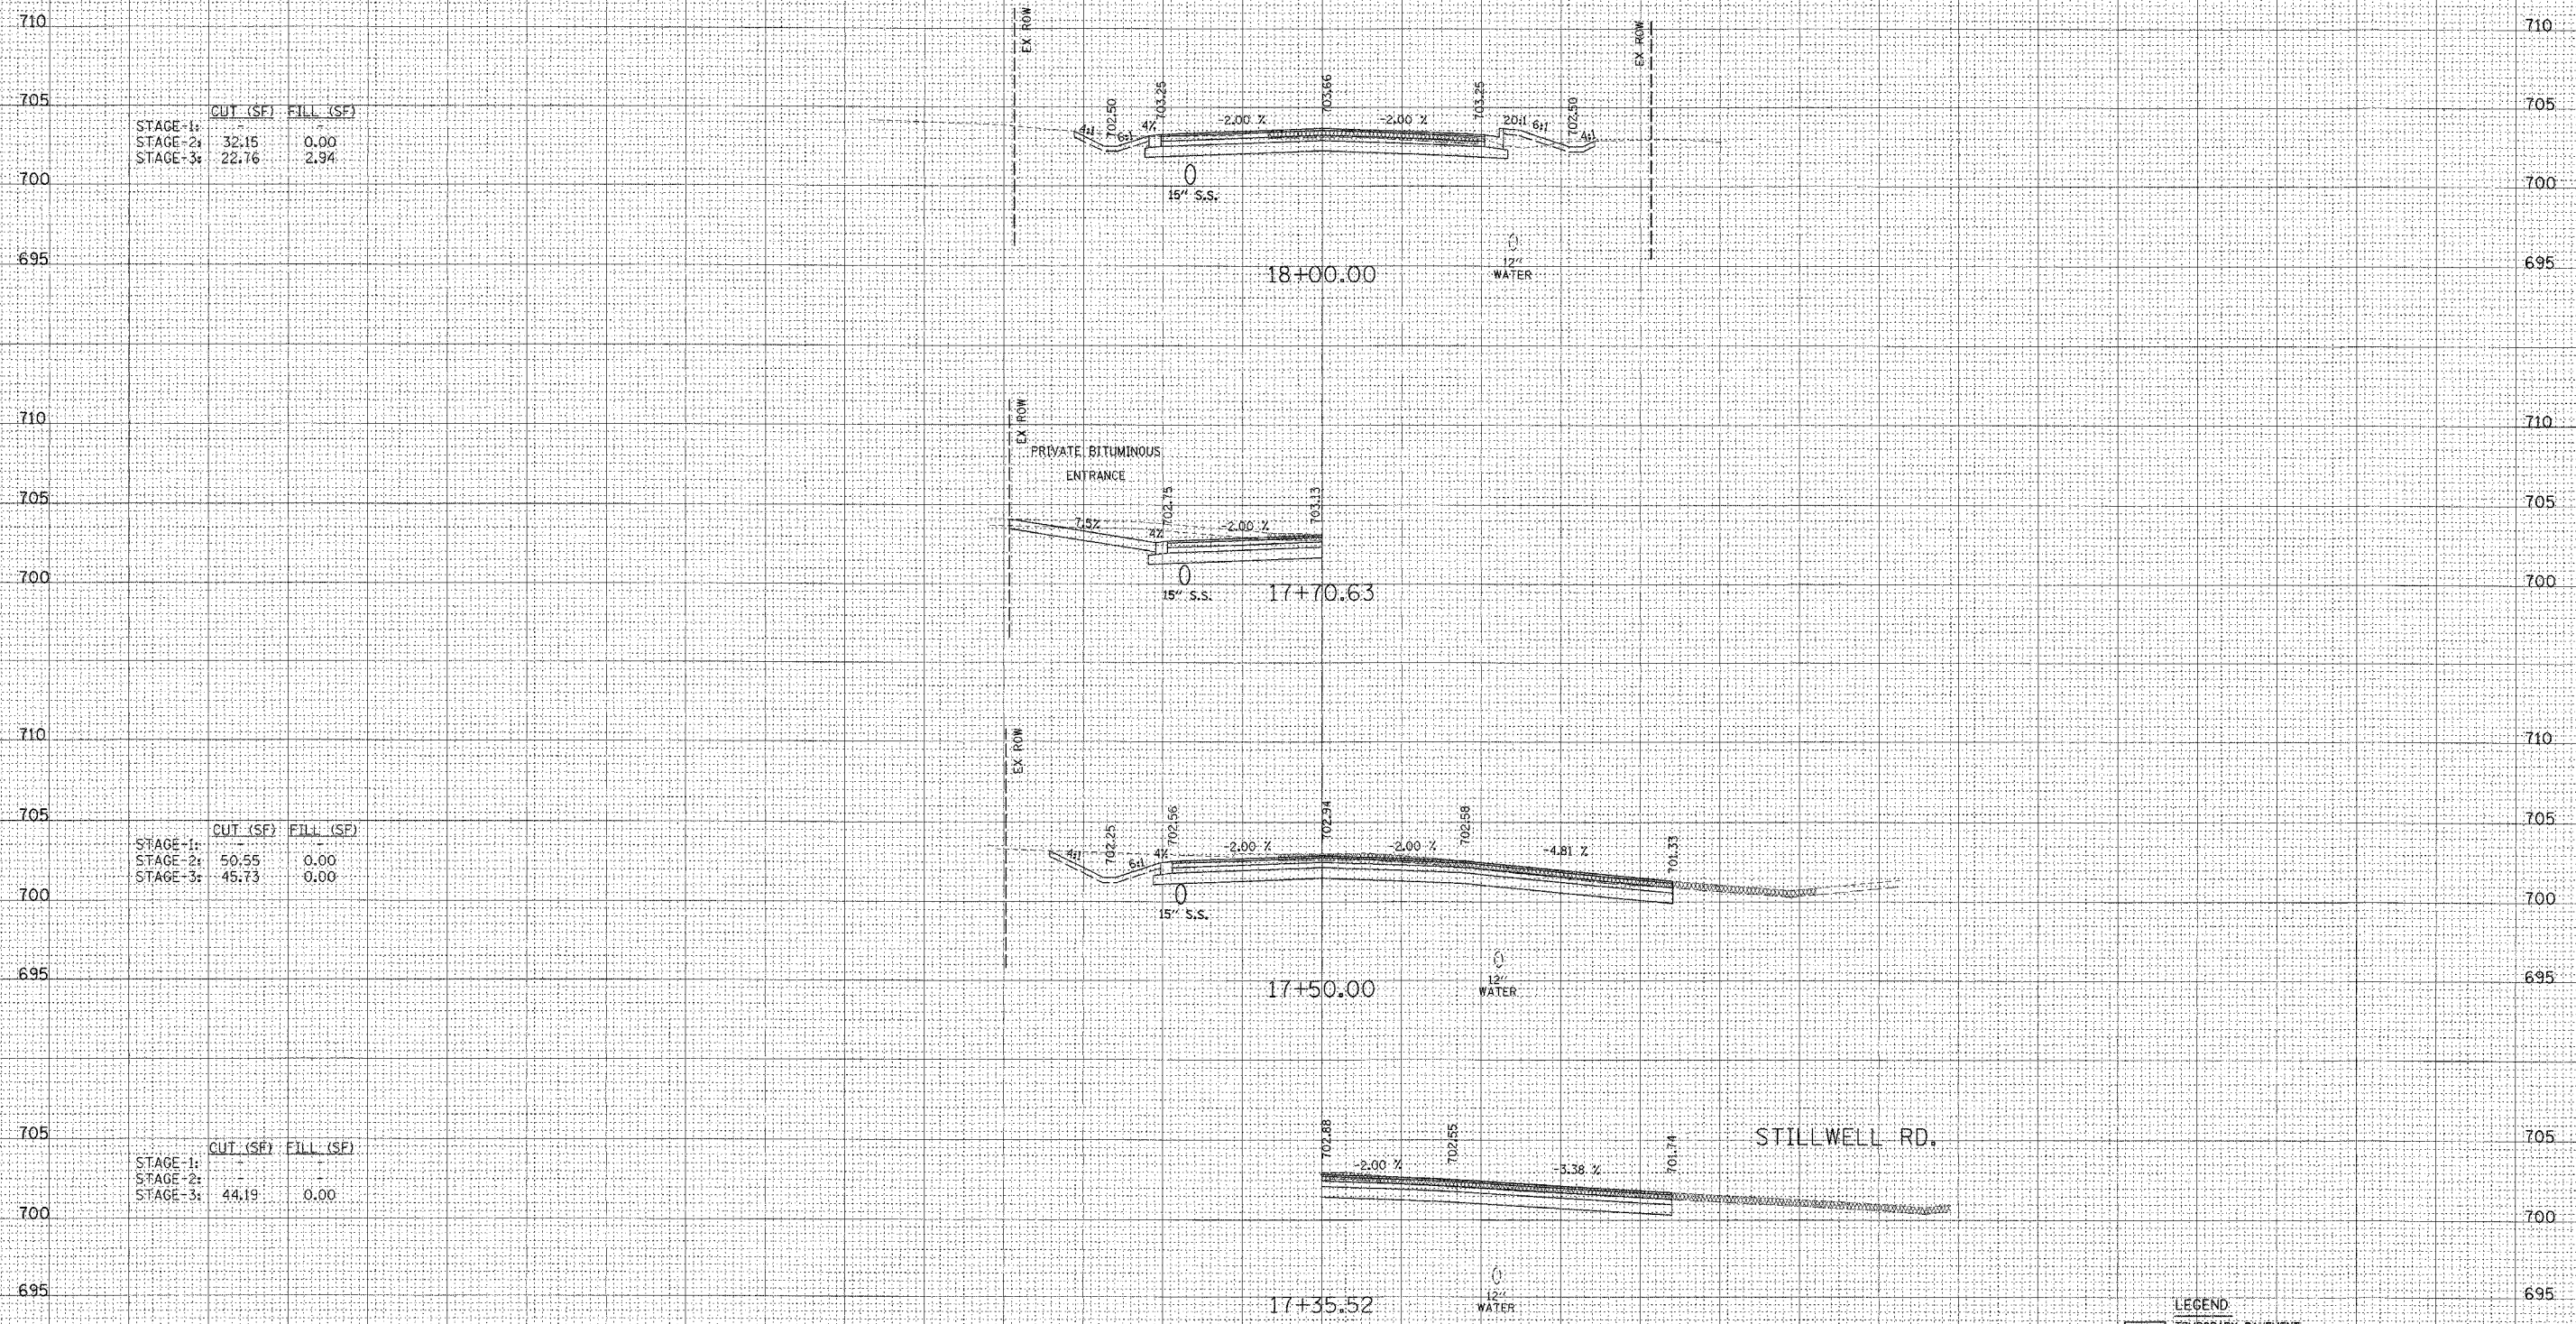

STAGE	CUT (SF)	FILL (SF)
STAGE-1:		
STAGE-2:	32.15	0.00
STAGE-3:	22.76	2.94

STAGE	CUT (SF)	FILL (SF)
STAGE-1:		
STAGE-2:	50.55	0.00
STAGE-3:	45.73	0.00

STAGE	CUT (SF)	FILL (SF)
STAGE-1:		
STAGE-2:		
STAGE-3:	44.19	0.00

LEGEND
 [Symbol] TEMPORARY PAVEMENT
 [Symbol] TEMPORARY AGGREGATE SHOULDER
 [Symbol] EXCAVATION OF UNSUITABLE SOIL AND REPLACEMENT WITH POROUS GRANULAR EMBANKMENT, SPECIAL