

F.A.U. RTE.	SECTION	COUNTY	TOTAL SHEETS	SHEET NO.
1487	66R	DUPAGE	412	1
STA. 23+00.00 TO STA. 144+00.00				
FED. ROAD DIST. NO.		ILLINOIS FED. AID PROJECT		
CONTRACT NO. 62376				
<b>D-91-025-02</b>				

FOR INDEX OF SHEETS, SEE SHEET NO.2

STATE OF ILLINOIS  
DEPARTMENT OF TRANSPORTATION  
DIVISION OF HIGHWAYS  
**PLANS FOR PROPOSED  
HIGHWAY**

**PROJECT LOCATED IN:  
VILLAGES OF WESTMONT  
AND CLARENDON HILLS**

**TRAFFIC DATA:**

ADT: MAPLE AVE / CHICAGO AVE  
10,089 VEHICLES PER DAY (2000)

POSTED SPEED: 30 MPH

**DESIGN DESIGNATION:**


MAPLE AVENUE / CHICAGO AVENUE: 983 (15) MINOR ARTERIAL 3.30 (PCC-10)  
CASS AVENUE: 1552 (15) MINOR ARTERIAL 3.30 (PCC-10)

**FAU 1487 (MAPLE AVENUE / CHICAGO AVENUE)  
CUMNOR ROAD TO ILLINOIS ROUTE 83  
SECTION: 66R  
ROADWAY RECONSTRUCTION**

**PROJECT:  
DuPAGE COUNTY  
C-91-025-02**



LOCATION OF SECTION INDICATED THUS: - [rectangle] -

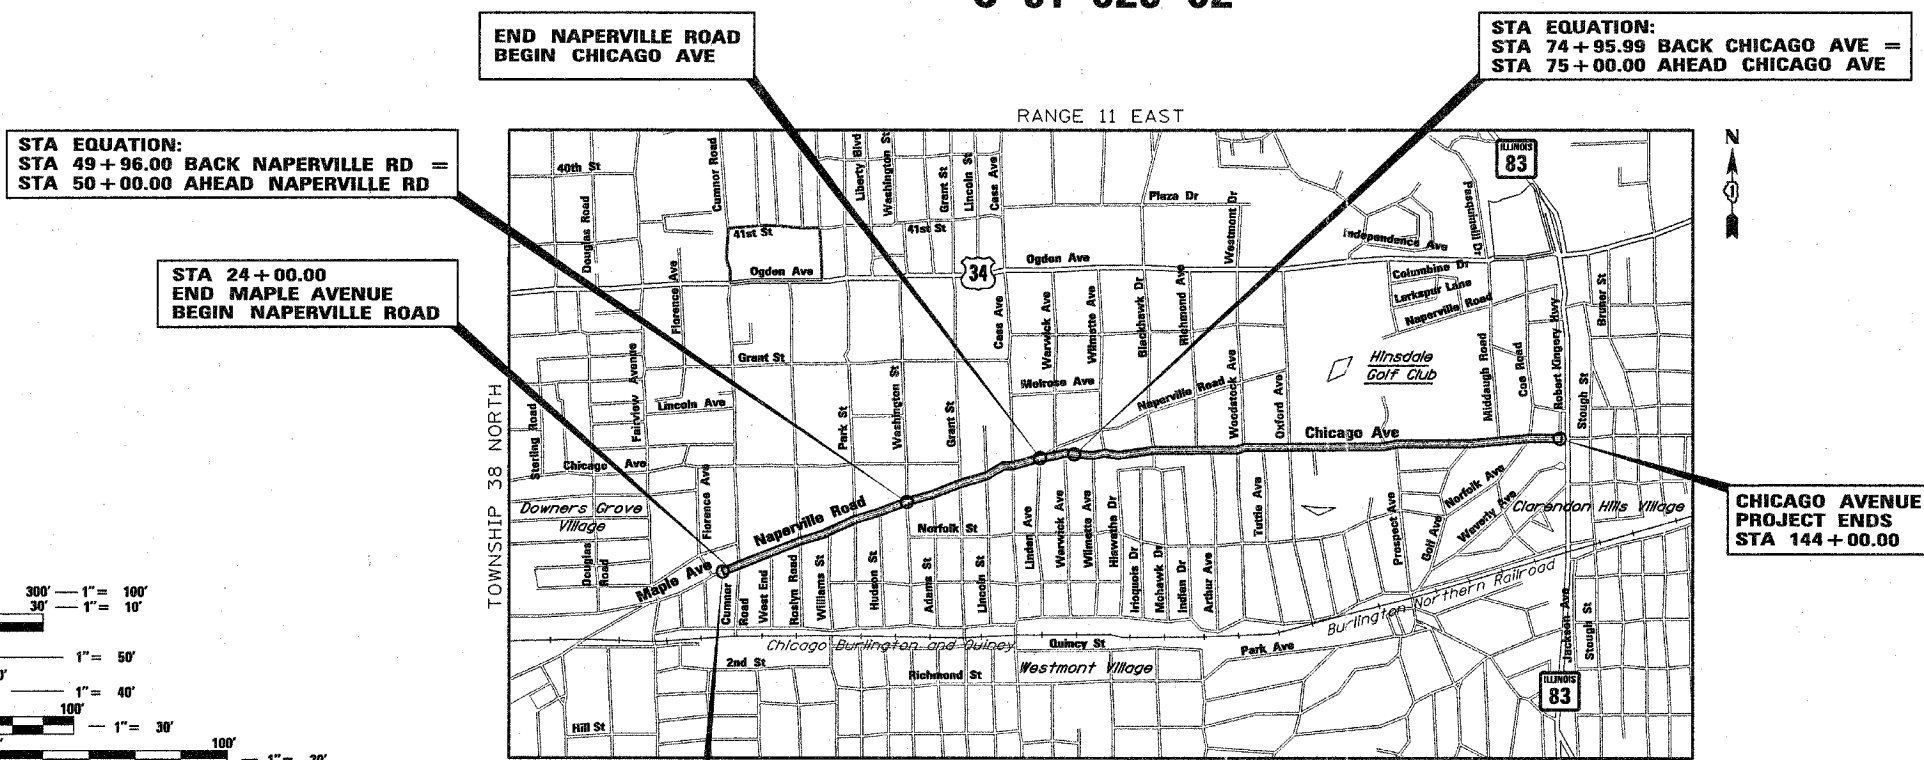

**STA EQUATION:  
STA 49+96.00 BACK NAPERVILLE RD =  
STA 50+00.00 AHEAD NAPERVILLE RD**


**STA 24+00.00  
END MAPLE AVENUE  
BEGIN NAPERVILLE ROAD**

**END NAPERVILLE ROAD  
BEGIN CHICAGO AVE**

**STA EQUATION:  
STA 74+95.99 BACK CHICAGO AVE =  
STA 75+00.00 AHEAD CHICAGO AVE**

**CHICAGO AVENUE  
PROJECT ENDS  
STA 144+00.00**

**MAPLE AVENUE  
PROJECT BEGINS  
STA 23+00.00**

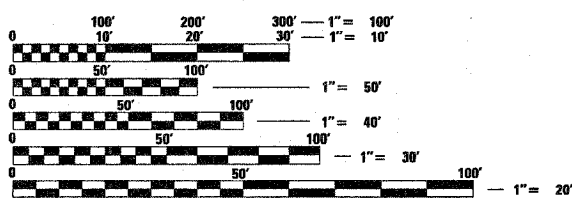

FULL SIZE PLANS HAVE BEEN PREPARED USING STANDARD ENGINEERING SCALES. REDUCED SIZED PLANS WILL NOT CONFORM TO STANDARD SCALES. IN MAKING MEASUREMENTS ON REDUCED PLANS, THE ABOVE SCALES MAY BE USED.

J.U.L.I.E.  
JOINT UTILITY LOCATION INFORMATION FOR EXCAVATION  
1-800-892-0123

DOWNERS GROVE TOWNSHIP  
THIRD PRINCIPAL MERIDIAN

**LOCATION PLAN**

MAP SCALE: 1" = 0.5 MILE

**GROSS AND NET LENGTH OF PROJECT: 12,092 FEET (2.3 MILES)**

STATE OF ILLINOIS  
DEPARTMENT OF TRANSPORTATION  
DIVISION OF HIGHWAYS

SUBMITTED March 30, 2005  
Diana O'Keefe, P.E. REGION ENGINEER  
May 13, 2005  
Mike Sine, P.E. ENGINEER OF DESIGN AND ENVIRONMENT  
May 13, 2005  
Victor Madere, P.E. DIRECTOR, DIVISION OF HIGHWAYS



*Glenn Tredinnick* 3-21-2005  
EXPIRES: NOVEMBER 30, 2005



*P.K. Ganther* March 23, 2005  
Registration Expires Nov. 30, 2005



**PRINTED BY THE AUTHORITY  
OF THE STATE OF ILLINOIS**

DISTRICT ONE - DESIGN IDOT CONSULTANT PROJECT MANAGER: ISSAM RAYYAN (847)-705-4557

**CONTRACT NO. 62376**