
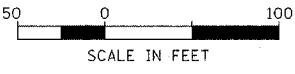
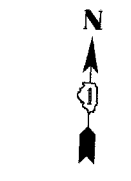
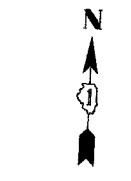
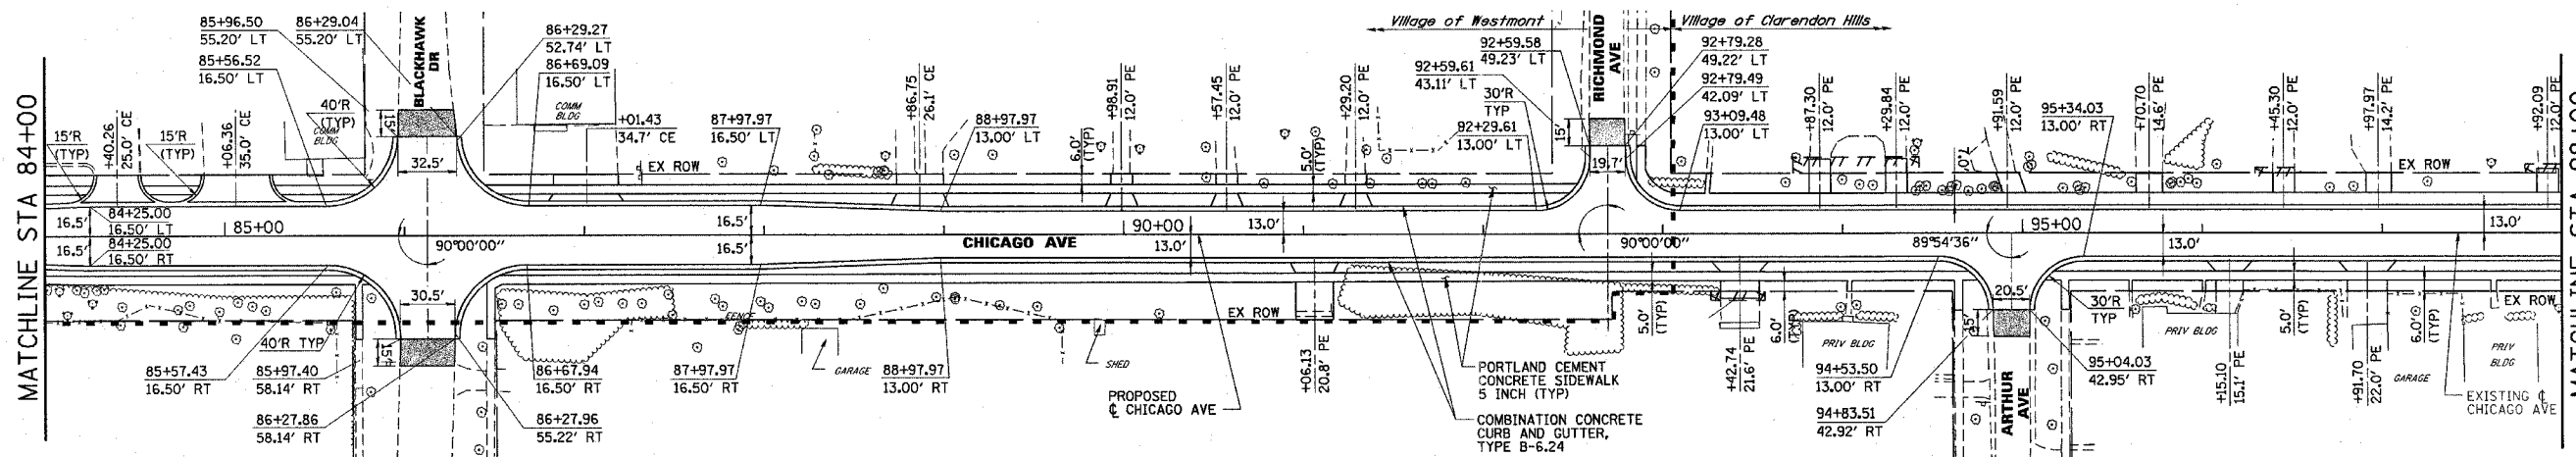


F.A.U. 1487	SECTION 66R	COUNTY DuPAGE	TOTAL SHEETS 4/12	SHEET NO. 3/
STA. 23+00.00		TO STA. 144+00.00		
FED. ROAD DIST. NO. ILLINOIS			FED. AID PROJECT CONTRACT NO. 62376	

PLAN	SURVEYED	BY	DATE
	NOTED		
	CHECKED		
	BY		
	DATE		
	NO.		

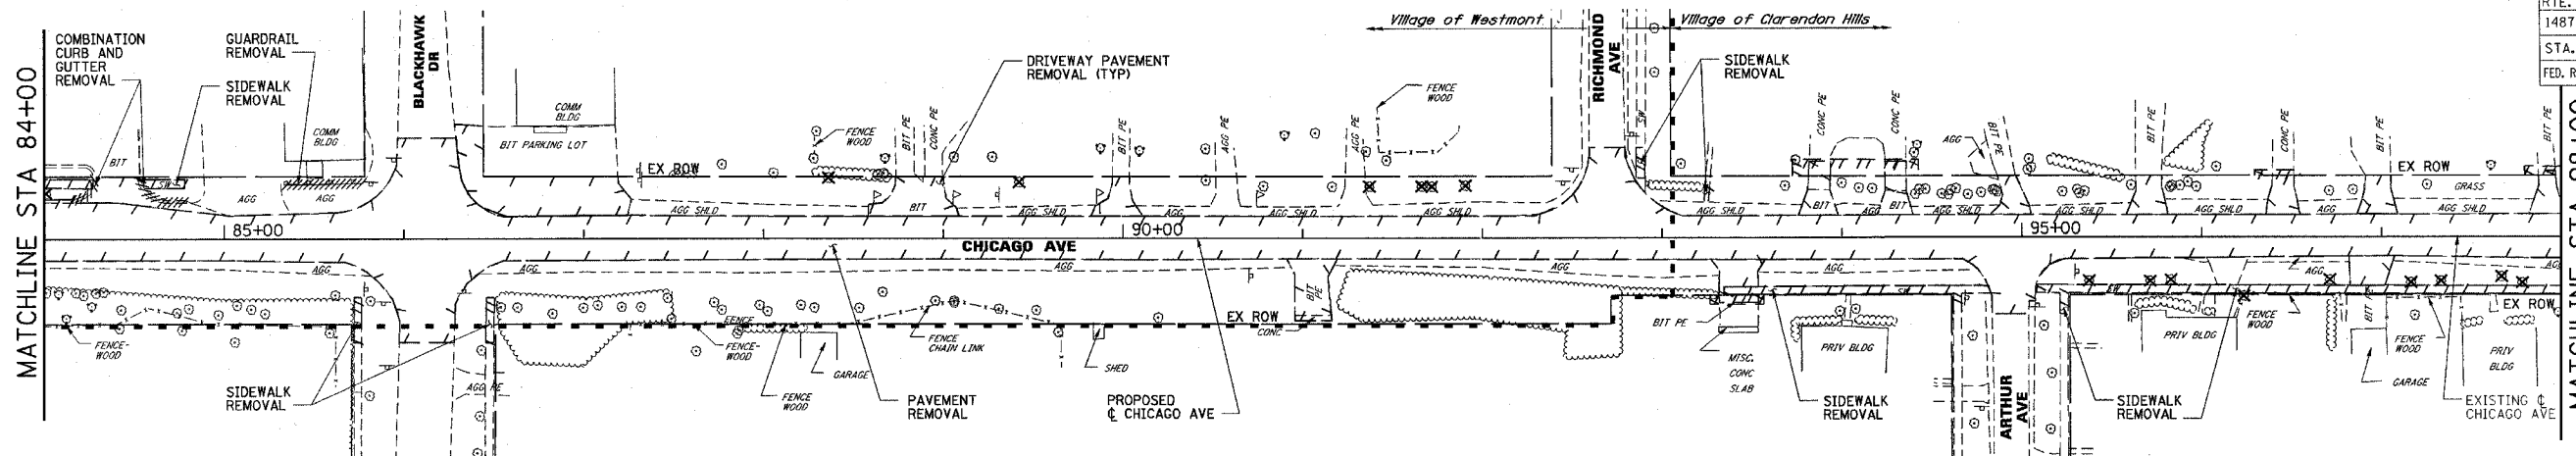

BITUMINOUS SURFACE REMOVAL - BUTT JOINT

PROFILE	SURVEYED	BY	DATE
	NOTED		
	CHECKED		
	BY		
	DATE		
	NO.		

