
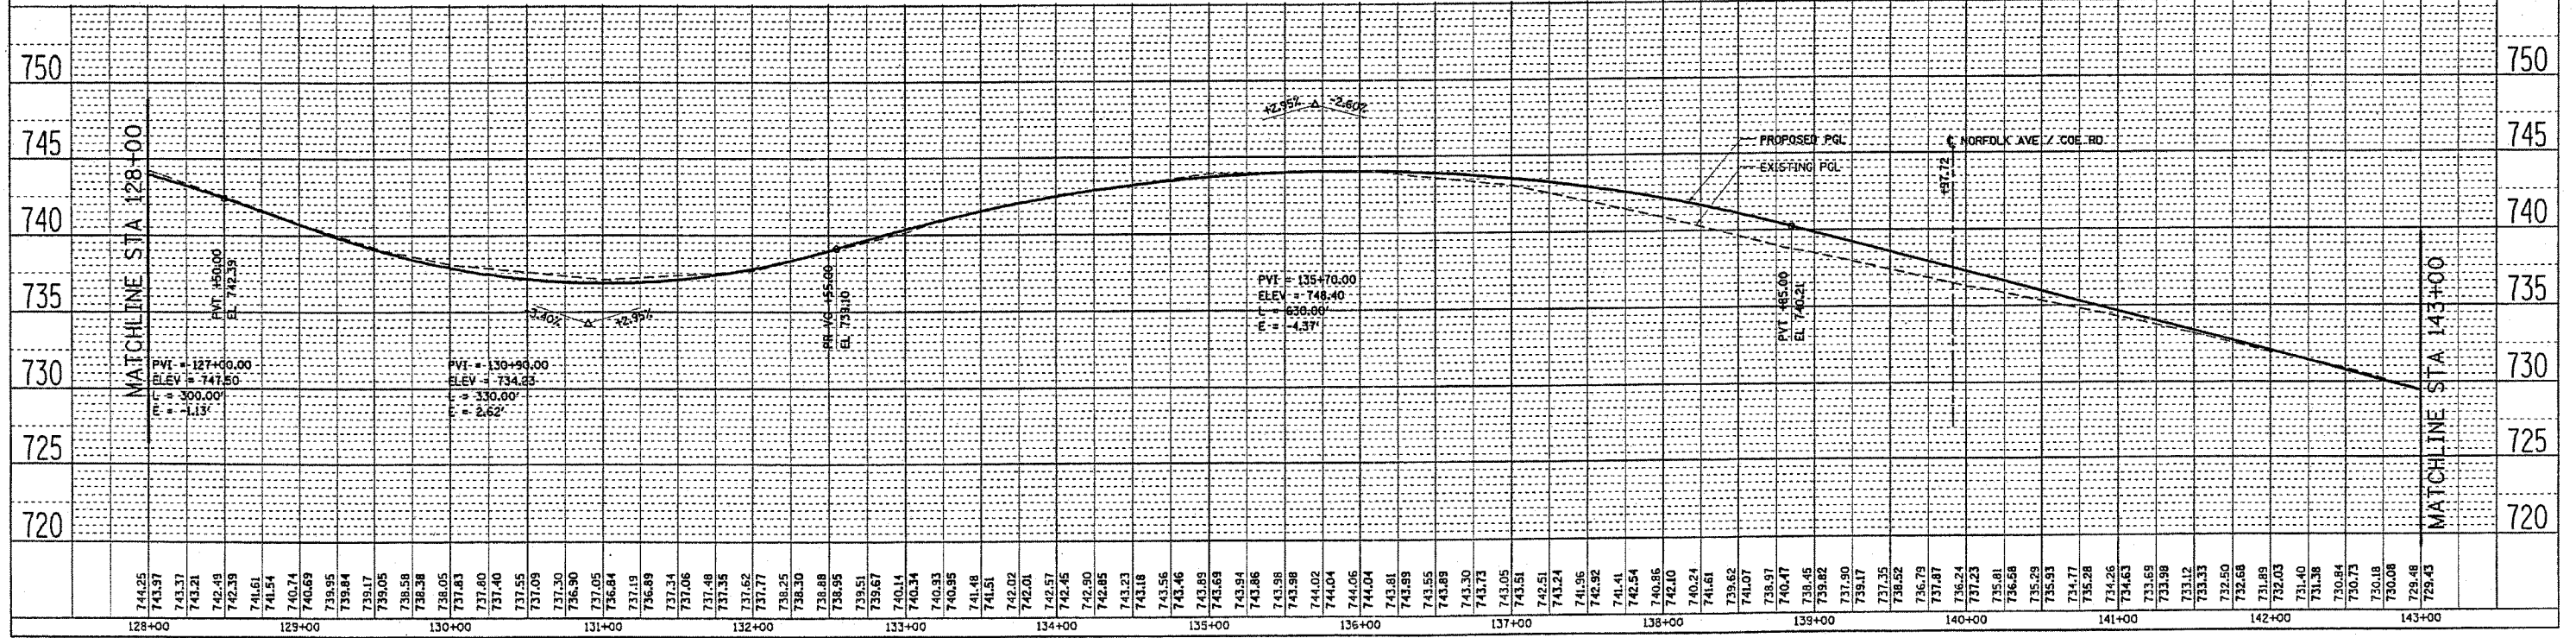


F.A.I.D. SECTION COUNTY TOTAL SHEETS SHEET NO.
1487 66R DuPAGE 412 34
STA. 23+00 TO STA. 144+00
FED. ROAD DIST. NO. ILLINOIS FED. AID PROJECT
CONTRACT NO. 62376

PLAN	DATE
BY	
REVISIONS	
NO.	DATE
1	

PROFILE	DATE
BY	
REVISIONS	
NO.	DATE
1	

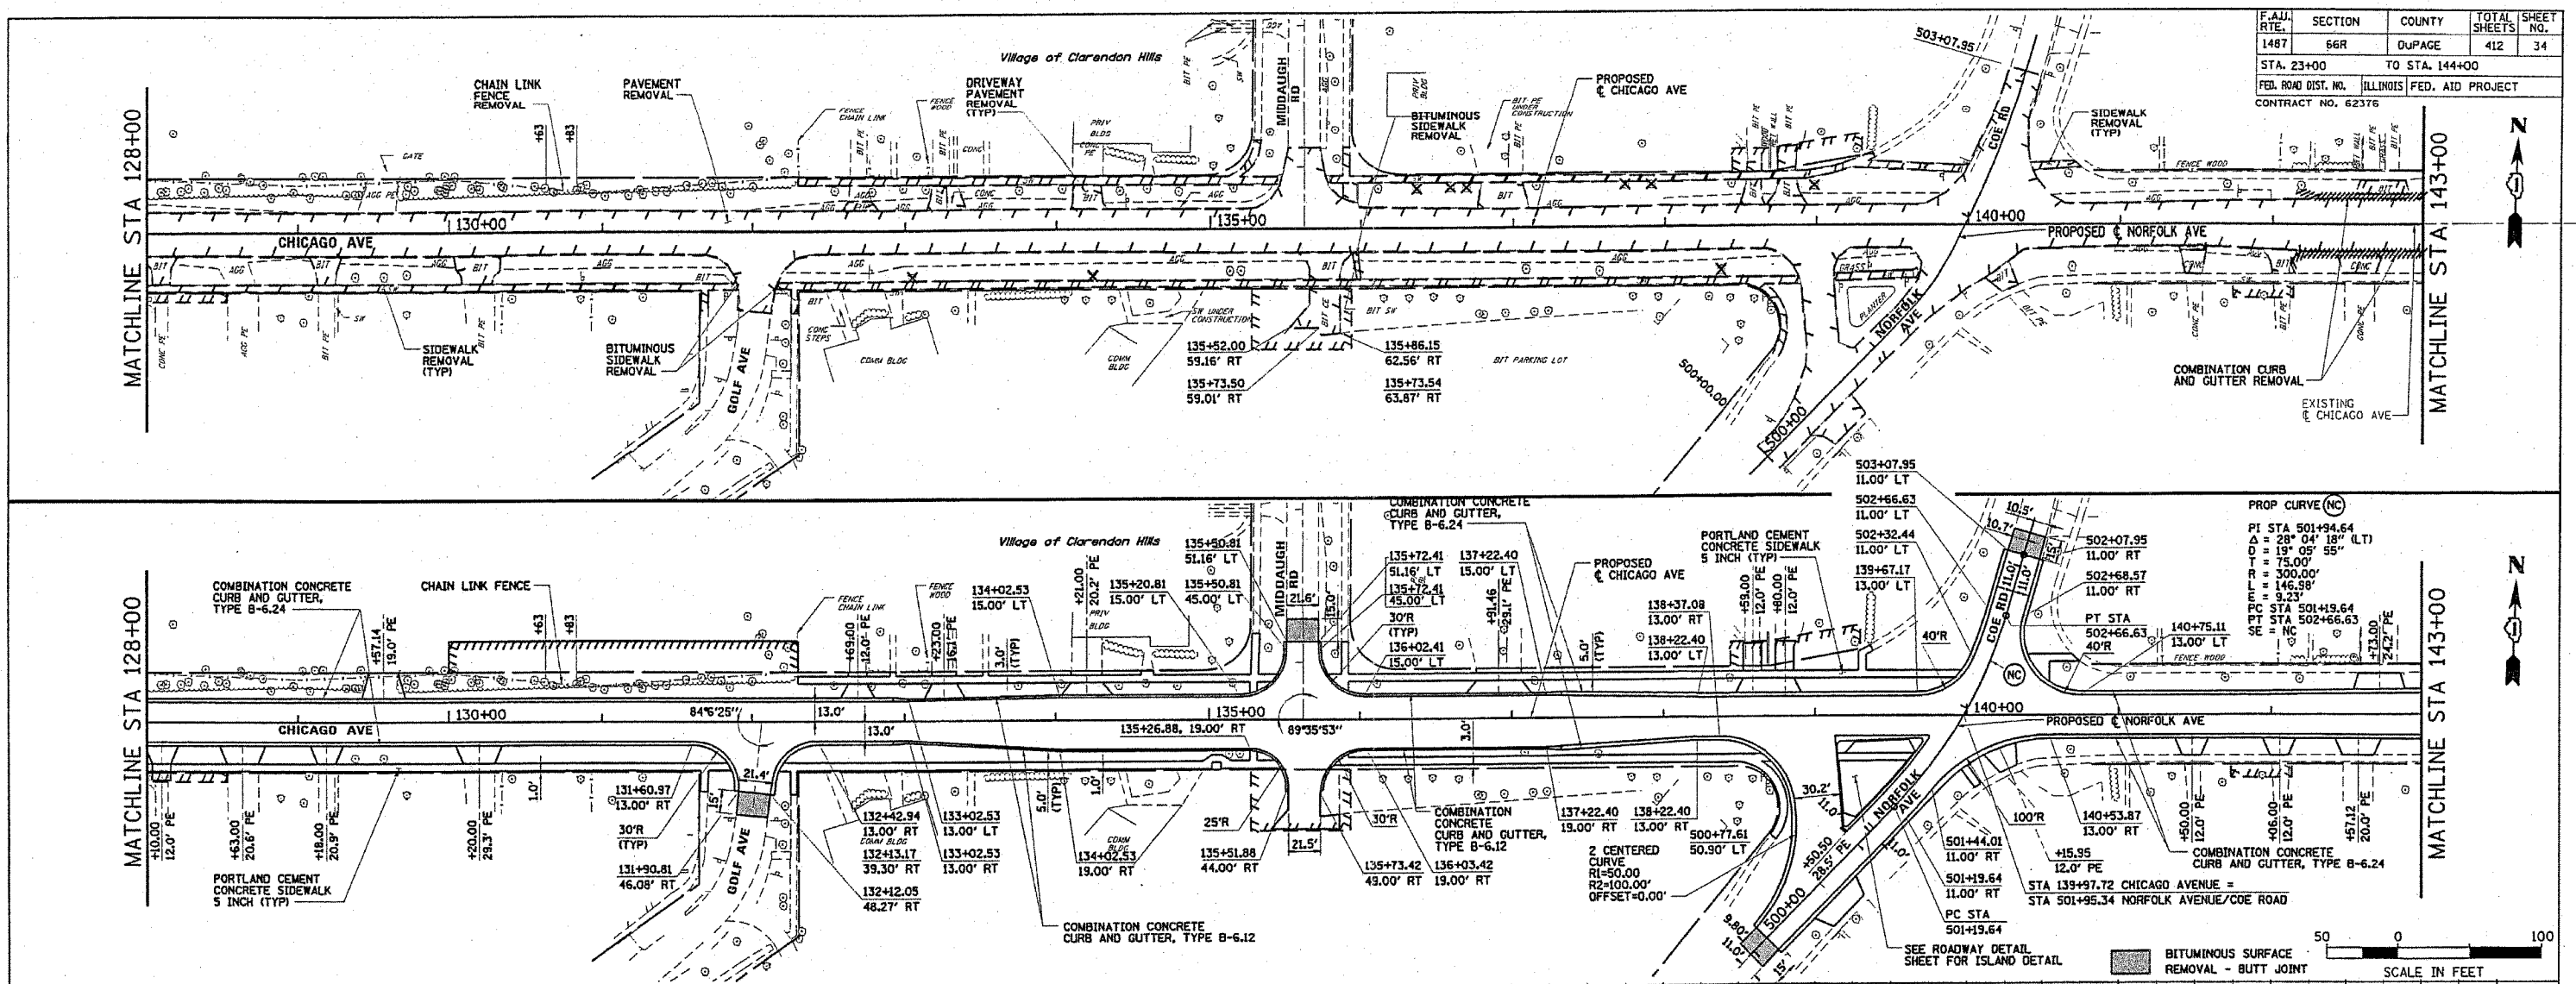

01:1652\1\SH1:52\PL118.DWG
27-APR-2005

Sheet 10
Date: 1-1995
By: PRZYBYL