
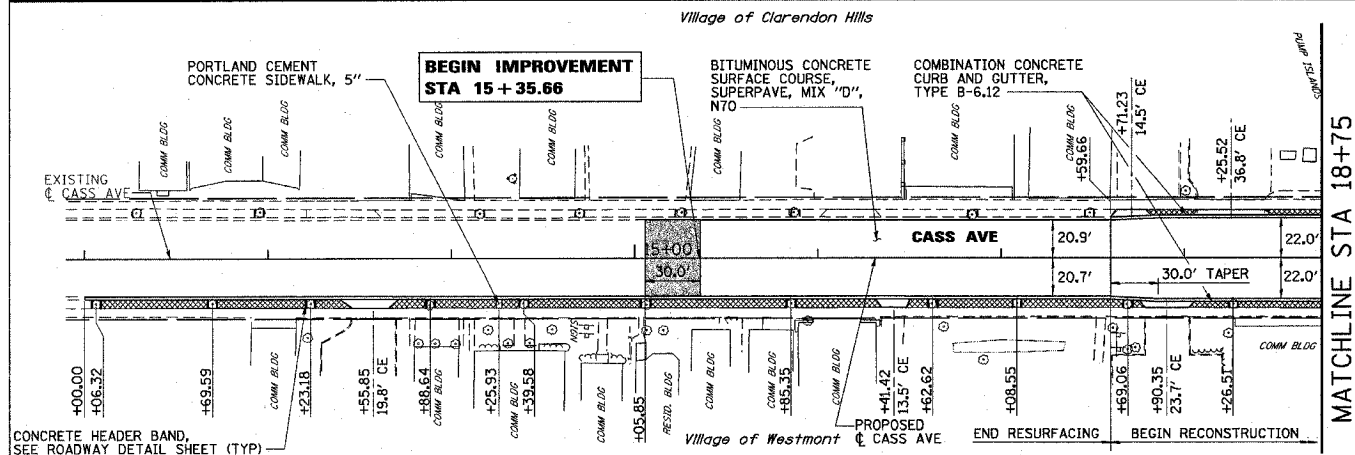


DATE: _____
 BY: _____
 SURVEYED: _____
 PLOTTED: _____
 NOTE BOOK NO. _____
 CHECKED: _____
 STRUCTURE: _____
 ROADWAY: _____
 CADD FILE NAME: _____



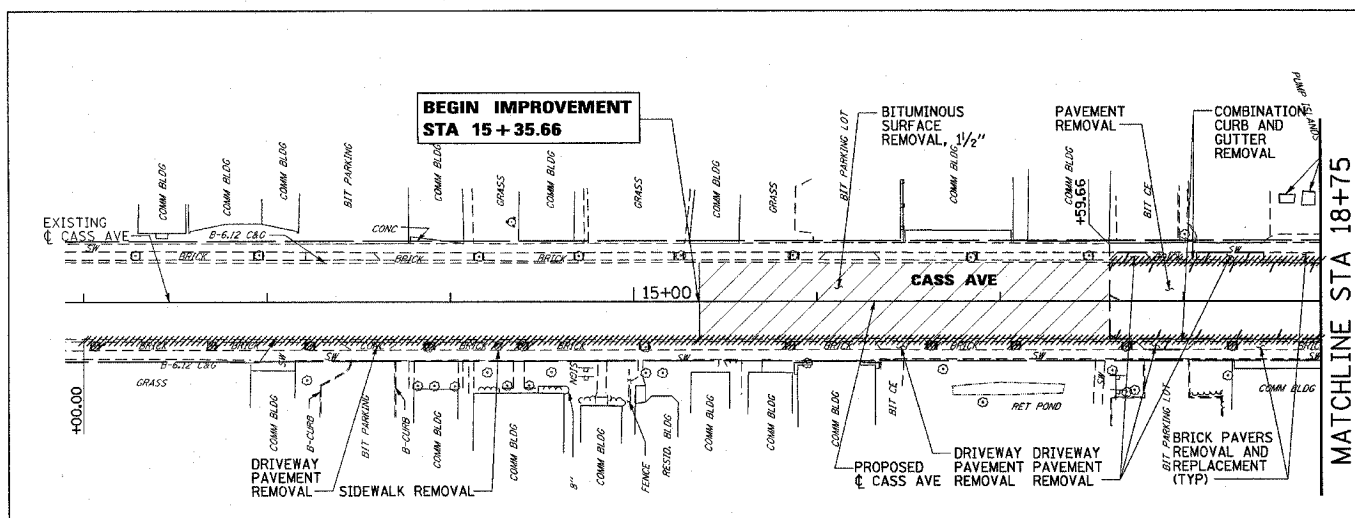


NOTE:

1. SEE ROADWAY DETAIL SHEET FOR CASS AVENUE PARKWAY DETAIL.

BITUMINOUS SURFACE REMOVAL - BUTT JOINT

BRICK PAVERS REMOVAL AND REPLACEMENT

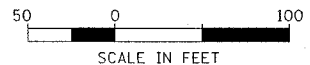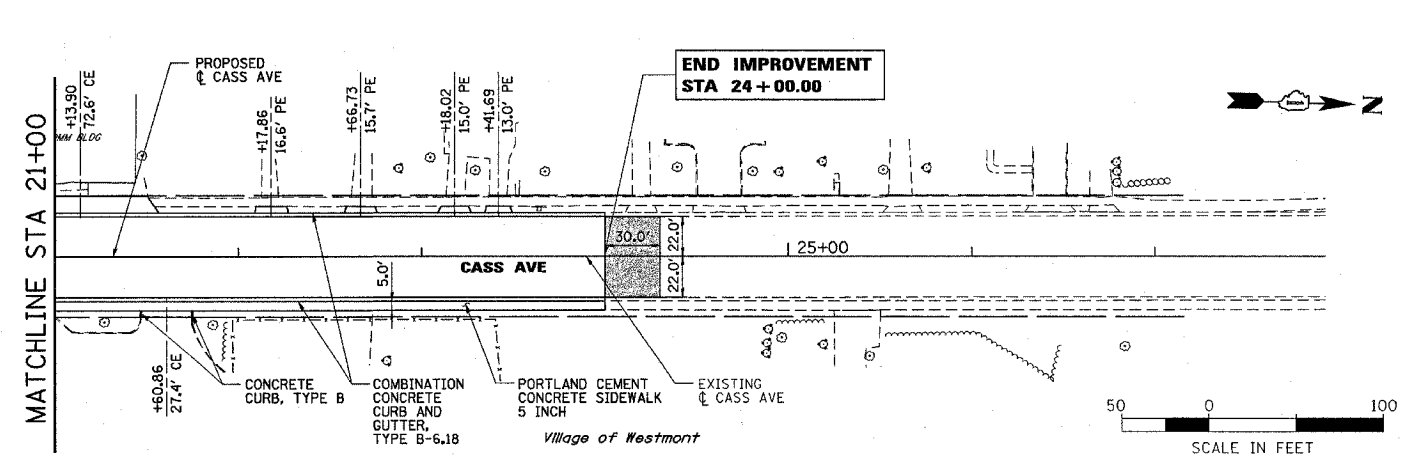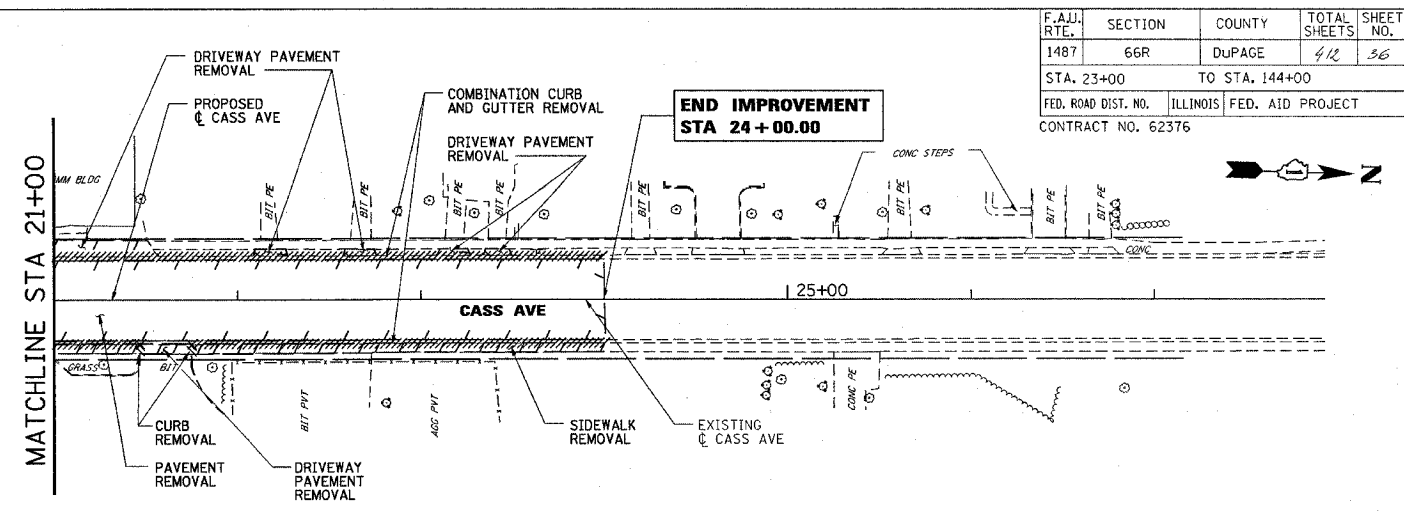

DATE: _____
 BY: _____
 SURVEYED: _____
 PLOTTED: _____
 NOTE BOOK NO. _____
 CHECKED: _____
 STRUCTURE: _____
 ROADWAY: _____
 CADD FILE NAME: _____

