


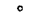







F.A.U. RTE.	SECTION	COUNTY	TOTAL SHEETS	SHEET NO.
1487	66R	DuPAGE	412	49
STA. 23+00.00		TO STA. 144+00.00		
FED. ROAD DIST. NO.	ILLINOIS	FED. AID PROJECT		
CONTRACT NO. 62376				

NOTES:

1. CONTRACTOR SHALL MAINTAIN TRAFFIC ALONG MAPLE AVE/NAPERVILLE RD IN ACCORDANCE WITH IDOT STANDARD 701501.
2. CONTRACTOR SHALL MAINTAIN TRAFFIC AT ALL SIDE ROAD INTERSECTIONS IN ACCORDANCE WITH IDOT STANDARD 701701 AND IDOT DISTRICT ONE DETAILS, "TRAFFIC CONTROL AND PROTECTION FOR SIDEROADS, INTERSECTIONS AND DRIVEWAYS" AND "TRAFFIC CONTROL AND PROTECTION AT TURN BAYS (TO REMAIN OPEN TO TRAFFIC)..
3. SEE DETOUR PLAN FOR ADDITIONAL INFORMATION AND SIGNING.
4. SIGNS SHALL BE PLACED AT ALL COMMERCIAL DRIVEWAYS DURING CONSTRUCTION TO IDENTIFY OPENING LOCATIONS. SEE TEMPORARY DRIVEWAY SIGN DETAIL.

LEGEND:

-  TEMPORARY WIDENING
-  WORKING AREA, STAGE 2
-  TRAFFIC DIRECTION
-  BARRICADES OR DRUMS @ 50' C-C WITH STEADY BURN LIGHTS
-  VERTICAL PANELS W/STEADY BURN LIGHT @ 50' C-C
-  TYPE III BARRICADE W/2 STEADY BURN LIGHTS
-  TRAFFIC CONTROL SIGNS
-  ARROW BOARD

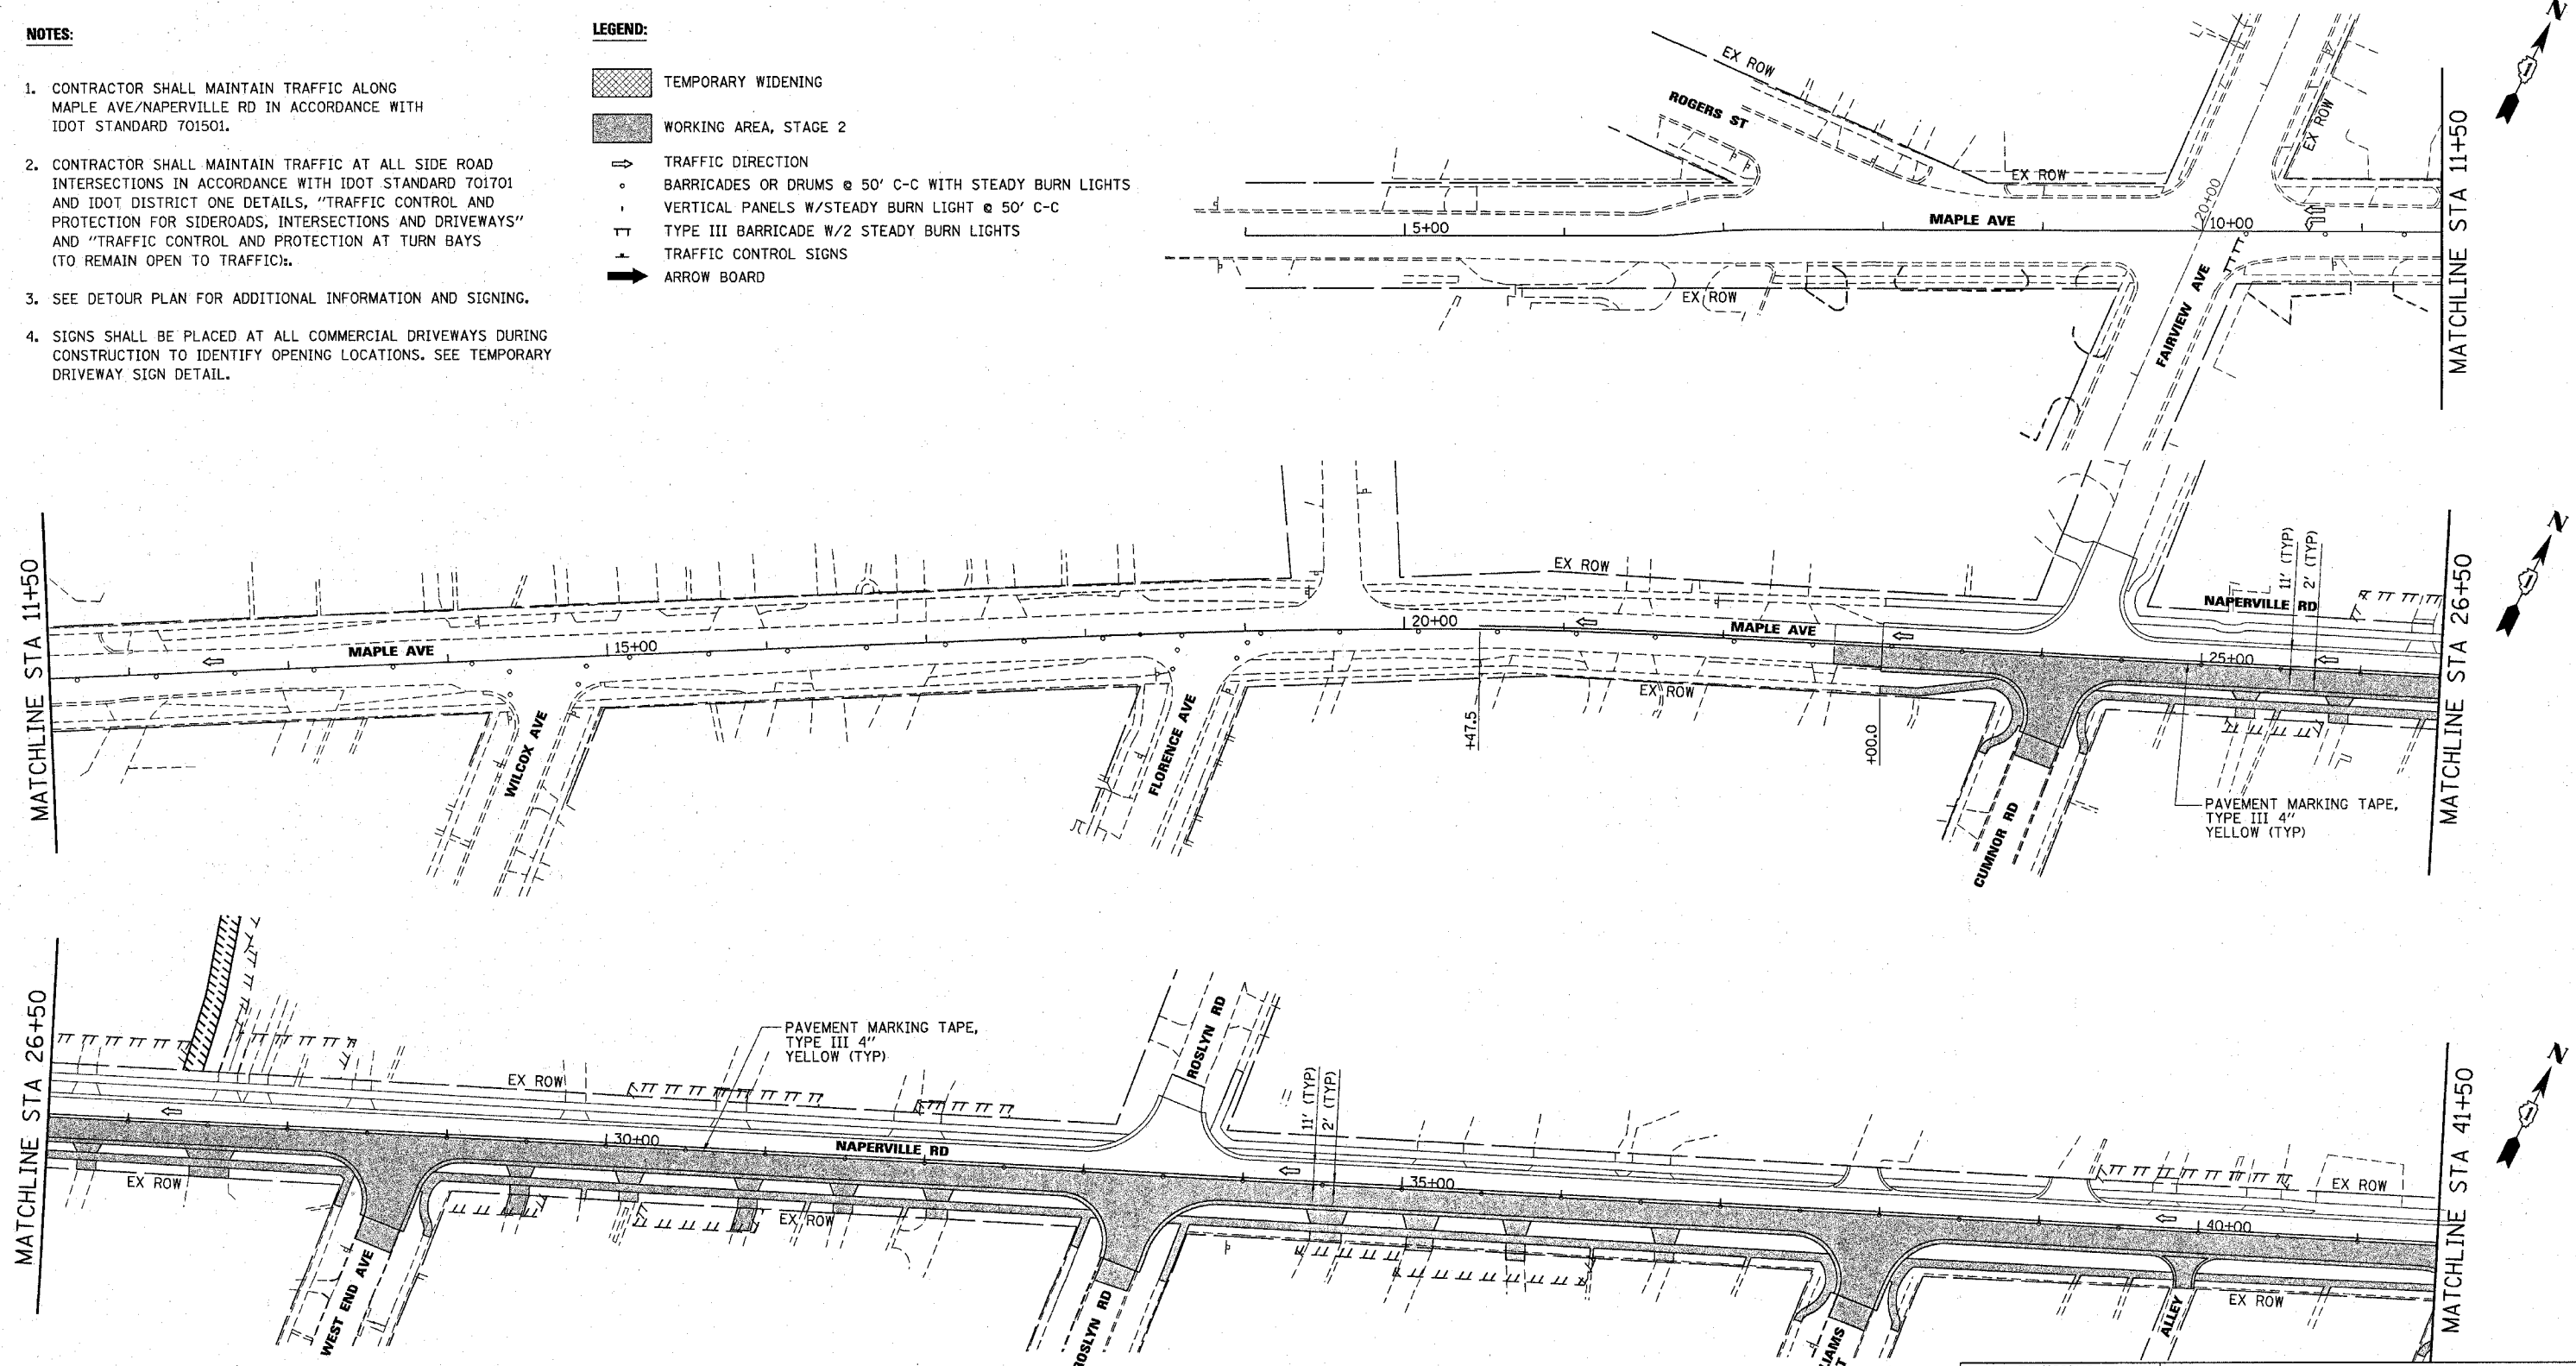

MATCHLINE STA 11+50

MATCHLINE STA 11+50

MATCHLINE STA 26+50

MATCHLINE STA 26+50

MATCHLINE STA 41+50

REVISIONS	
NAME	DATE

ILLINOIS DEPARTMENT OF TRANSPORTATION

SUGGESTED MAINTENANCE OF TRAFFIC PLAN
MAPLE AVENUE / CHICAGO AVENUE
STAGE 2
SHEET 1 OF 4

SCALE: 1"=50'
DATE: 07-MAR-2005

DRAWN BY: E.D.
CHECKED BY: G.T.

Illinois Firm Registration No: 84-00533



Stanley Consultants INC.

850 West Higgins Road, Suite 730
Chicago, Illinois 60630-2801
www.stanleygroup.com

