
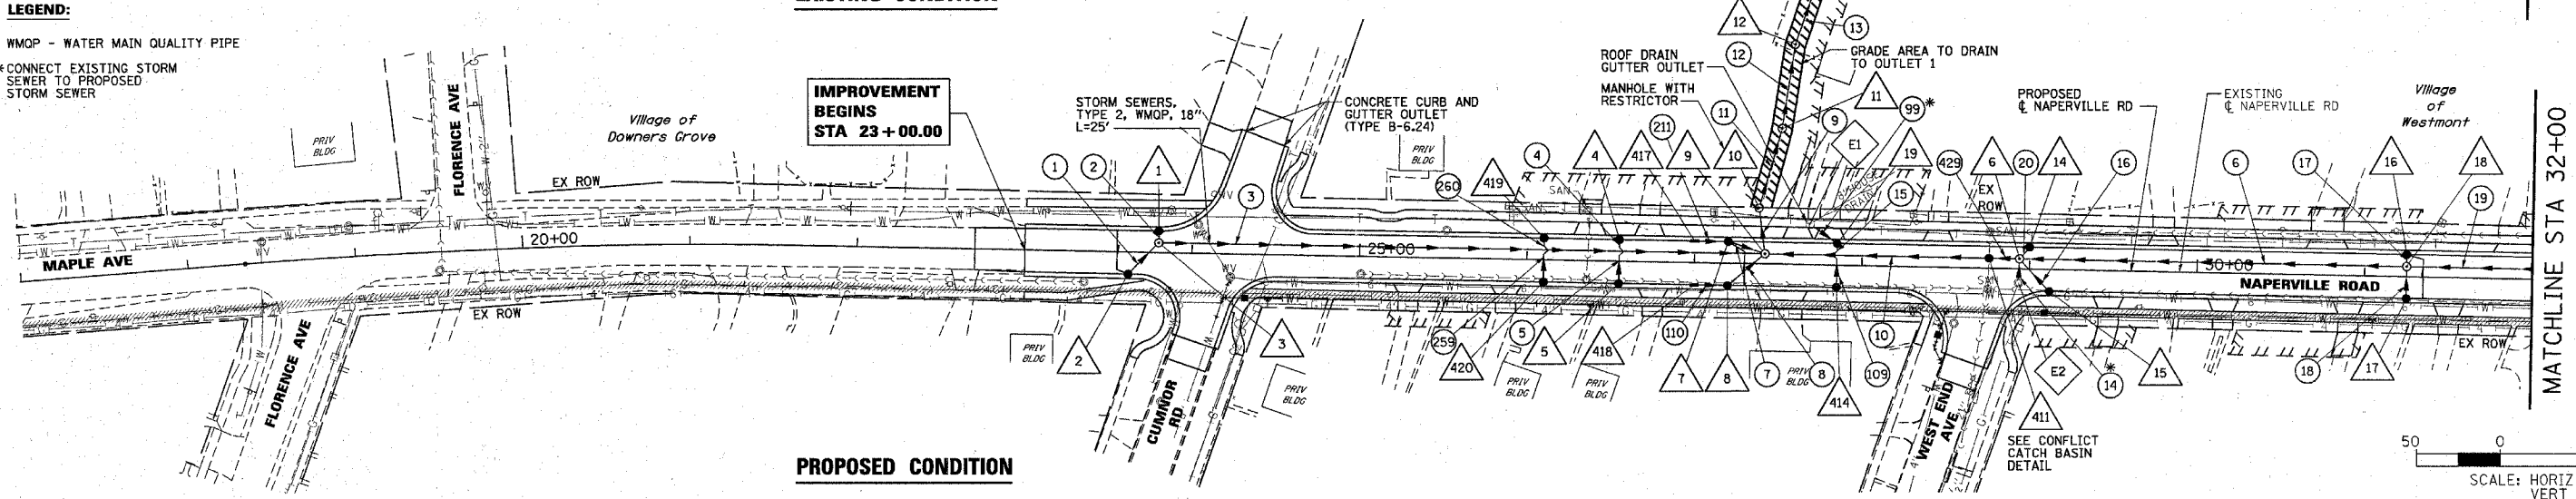


DATE	BY

DATE	BY

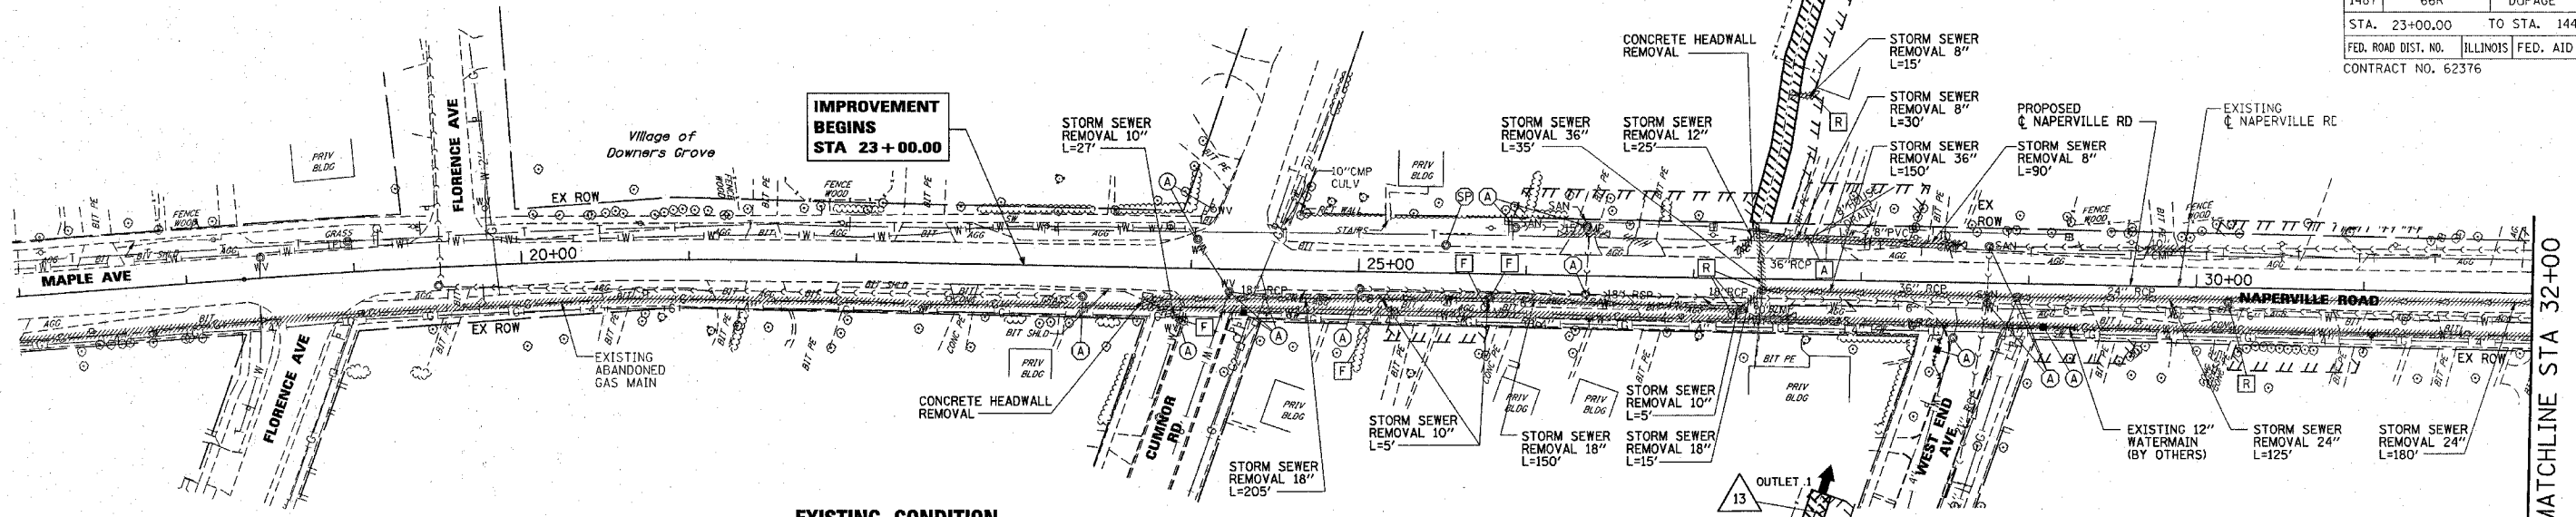

**LEGEND:**  
 WMOP - WATER MAIN QUALITY PIPE  
 \*CONNECT EXISTING STORM SEWER TO PROPOSED STORM SEWER

SCALE: HORIZ 1"=50'  
 VERT 1"=5'

