
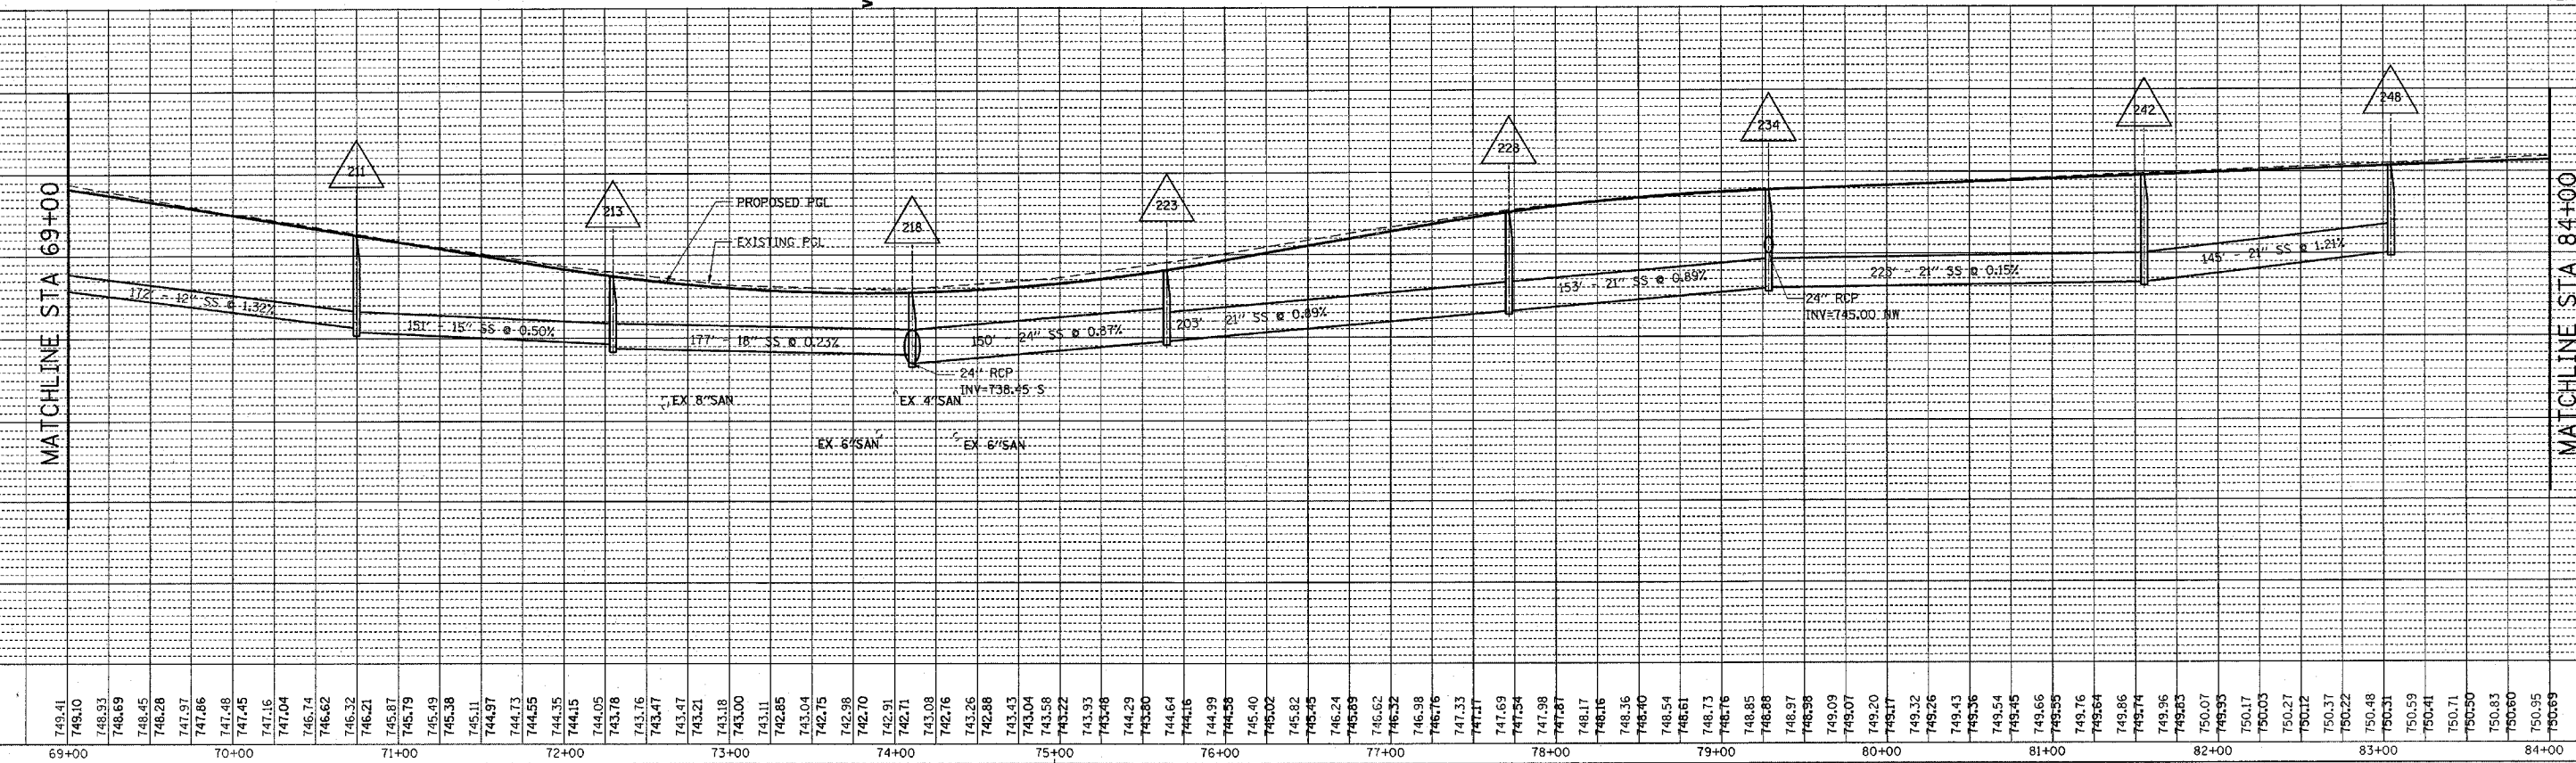
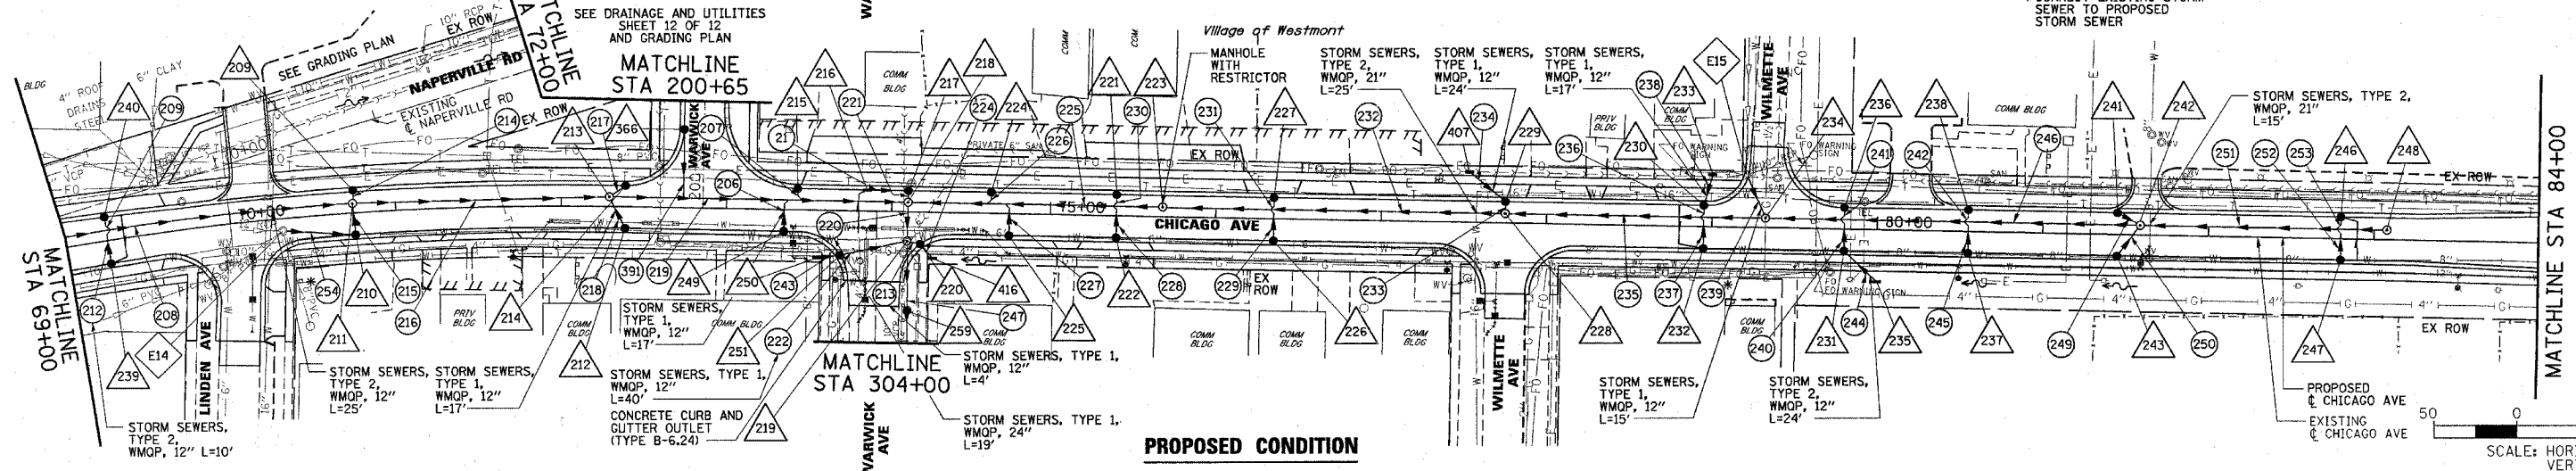


F.A.U. RTE.	SECTION	COUNTY	TOTAL SHEETS	SHEET NO.
1487	66R	DuPAGE	412	62
STA. 23+00.00		TO STA. 144+00.00		
FED. ROAD DIST. NO.		ILLINOIS FED. AID PROJECT		
CONTRACT NO. 62376				

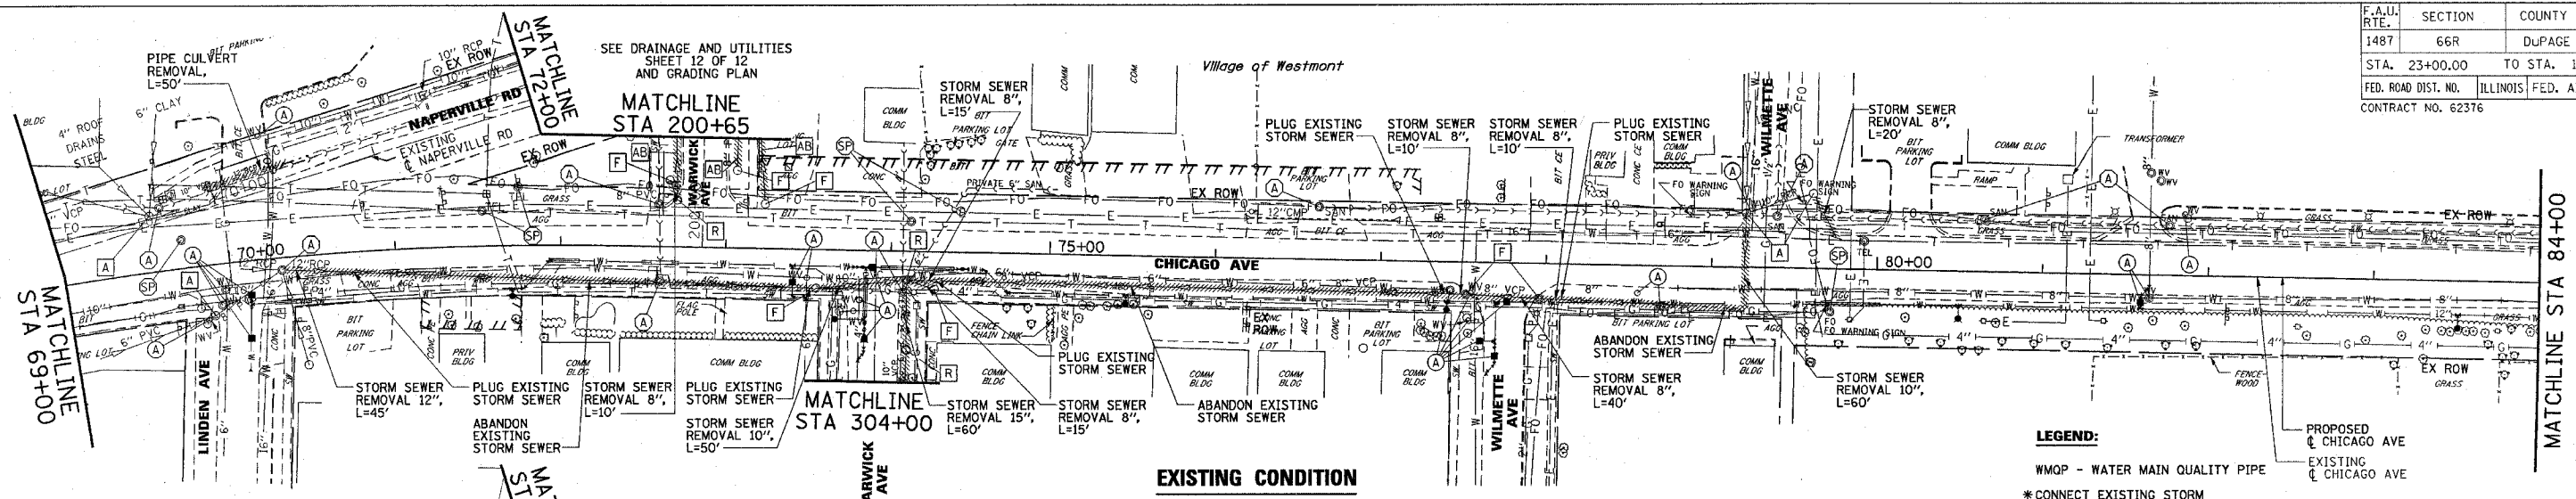

DATE	BY	REVISION

DATE	BY	REVISION

01\16524\5HT\524DRN_6.DGN
13-JAN-2005

STA 74+95.99 BACK STA 75+00.00 AHEAD