
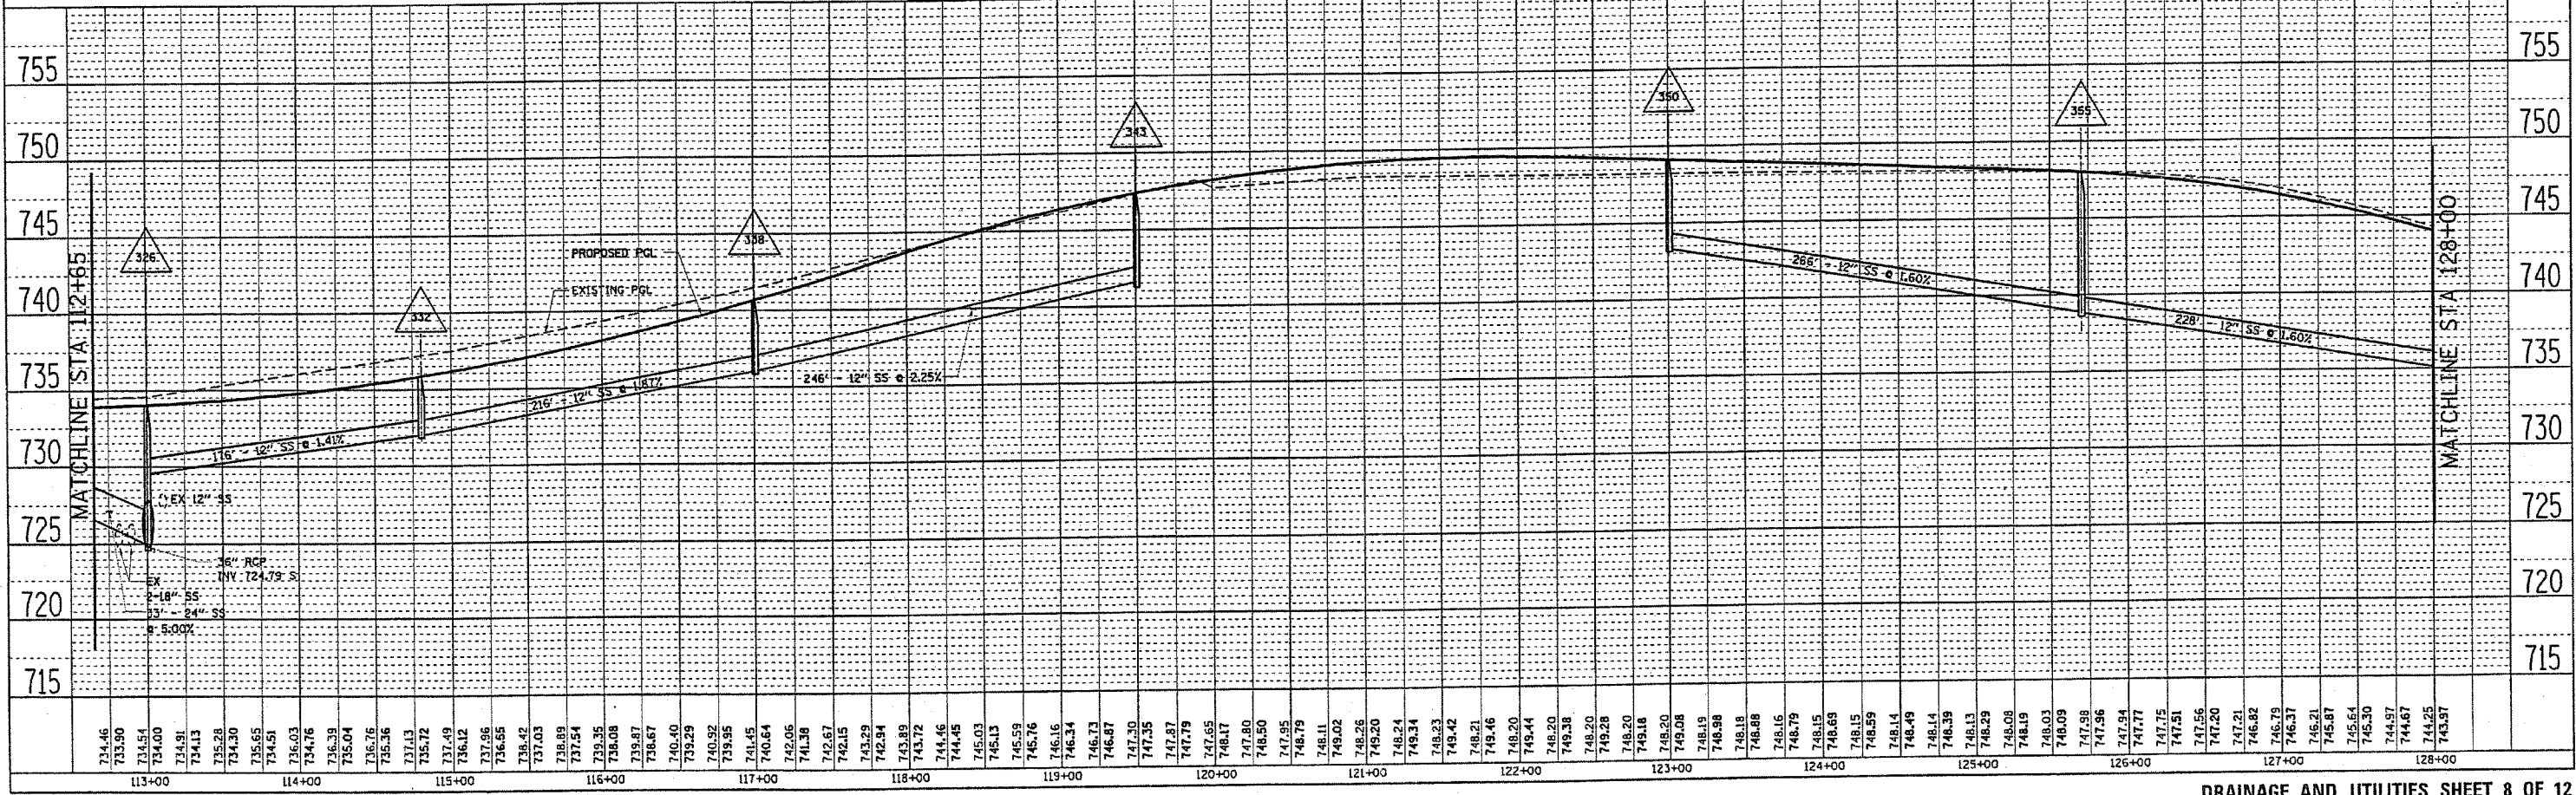


LEGEND:
 WMQP - WATER MAIN QUALITY PIPE
 *CONNECT EXISTING STORM SEWER TO PROPOSED STORM SEWER

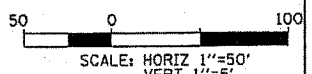

DATE
 BY
 PLAN NO.
 REVISIONS

DATE
 BY
 PROFILE NO.
 REVISIONS

Sheet: 8
 Date: 12/19/96
 4800 2012/2/2