


LEGEND:
 WMQP - WATER MAIN QUALITY PIPE
 SS - STORM SEWER
 *CONNECT EXISTING STORM SEWER TO PROPOSED STORM SEWER

SCALE: HORIZ 1"=50'
 VERT 1"=5'

DATE: _____
 BY: _____
 CHECKED: _____
 DATE: _____
 NO. _____
 FILE NAME _____

DATE: _____
 BY: _____
 CHECKED: _____
 DATE: _____
 NO. _____
 FILE NAME _____

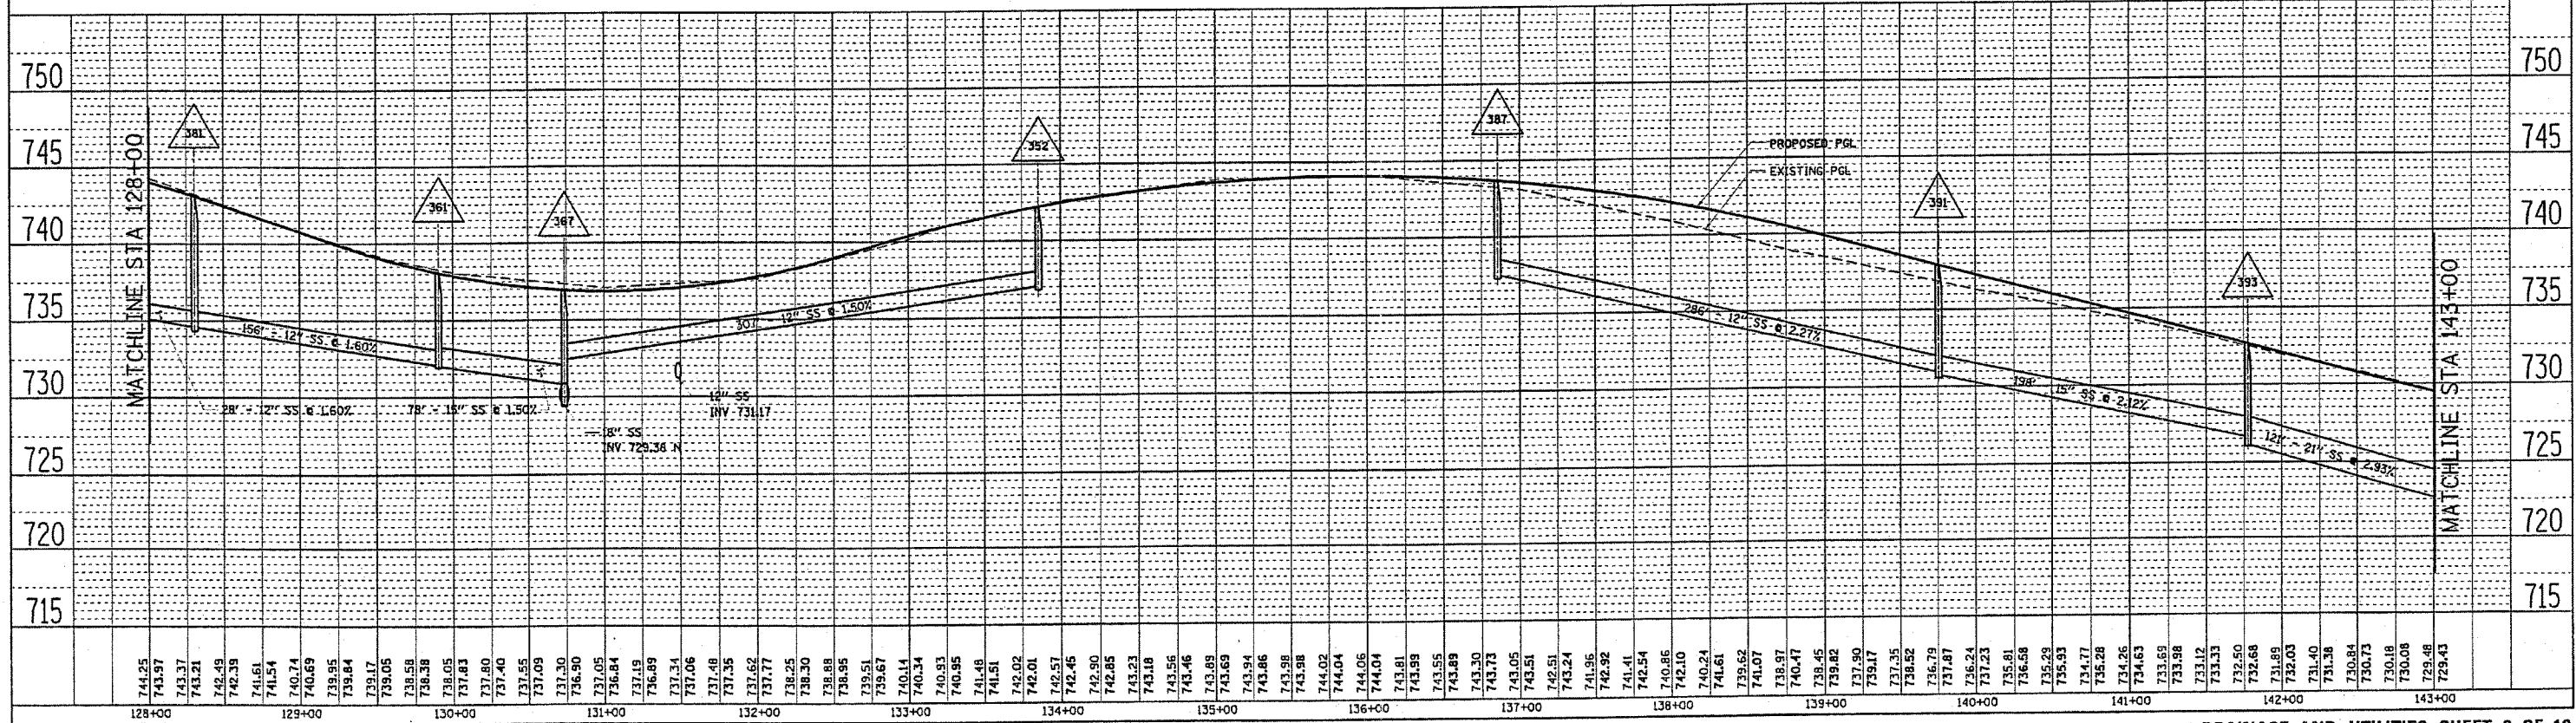

D:\16524\SHT\524DRN_10.DGN
 27 APR 2005

Sheet ID: _____
 Date: 1-1998
 User: PRINCE