

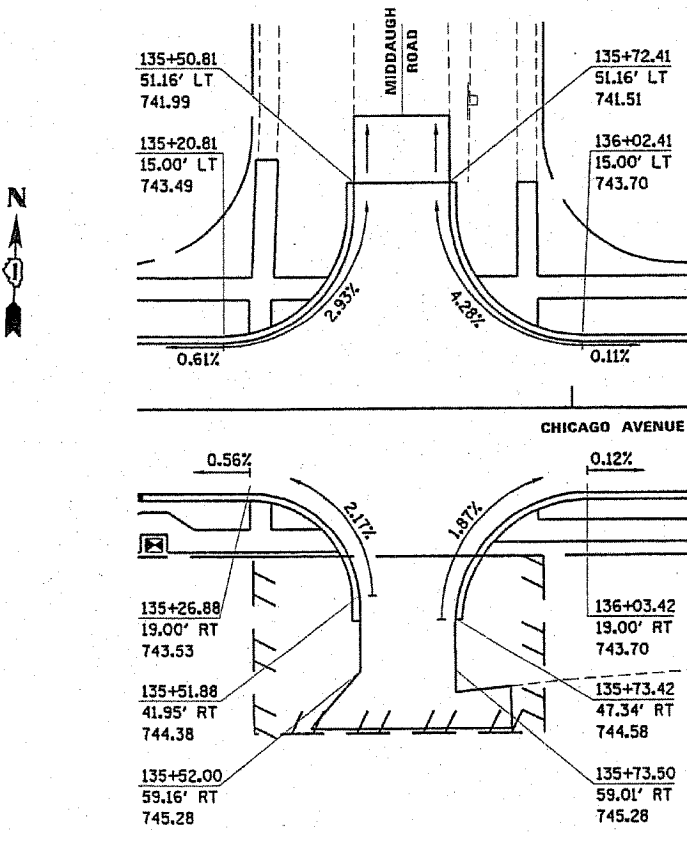
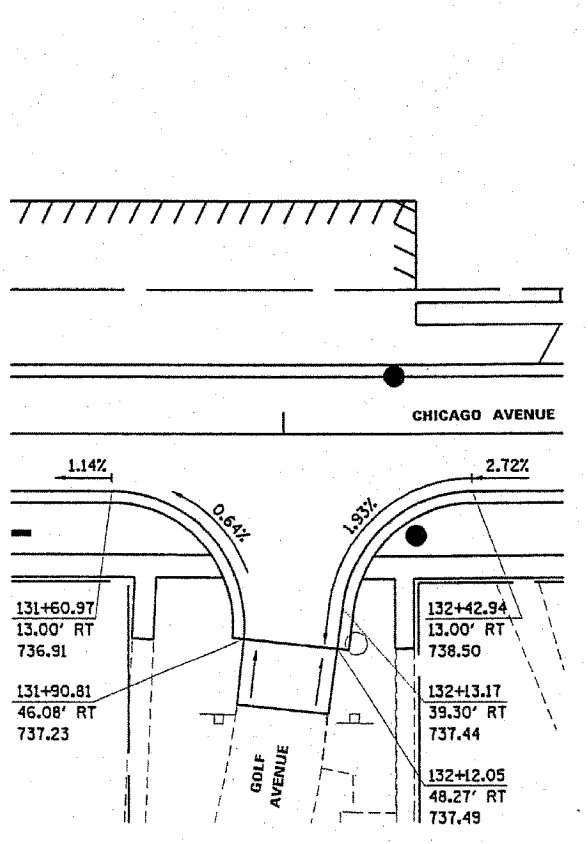
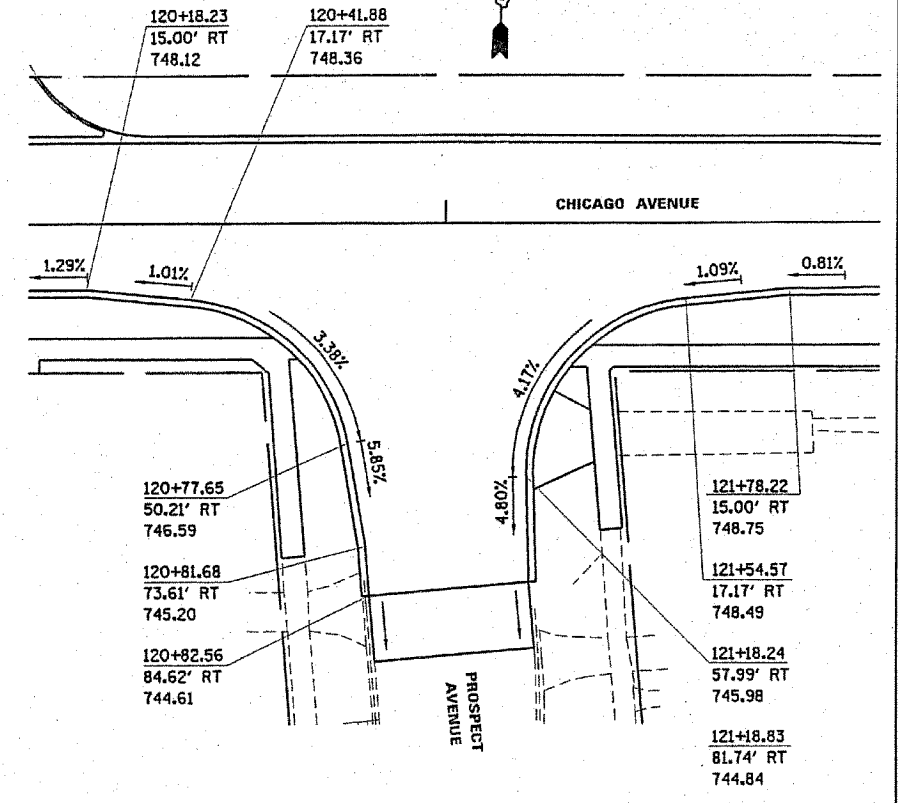
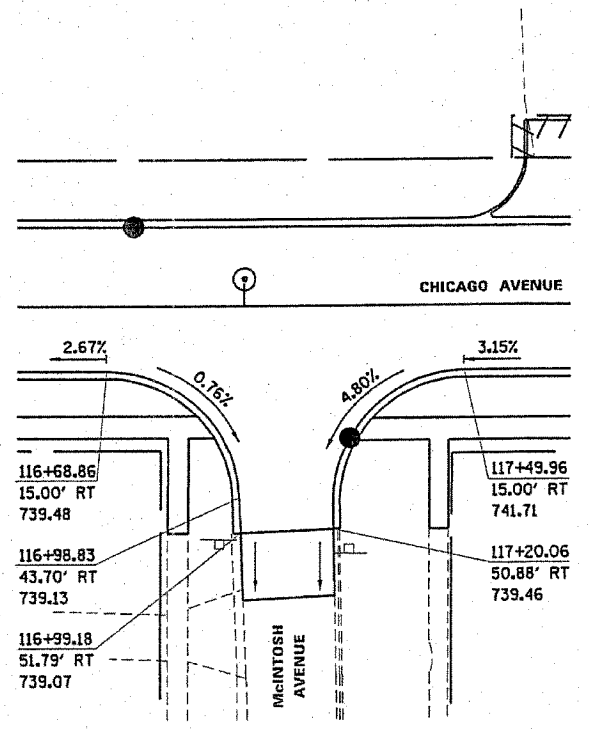
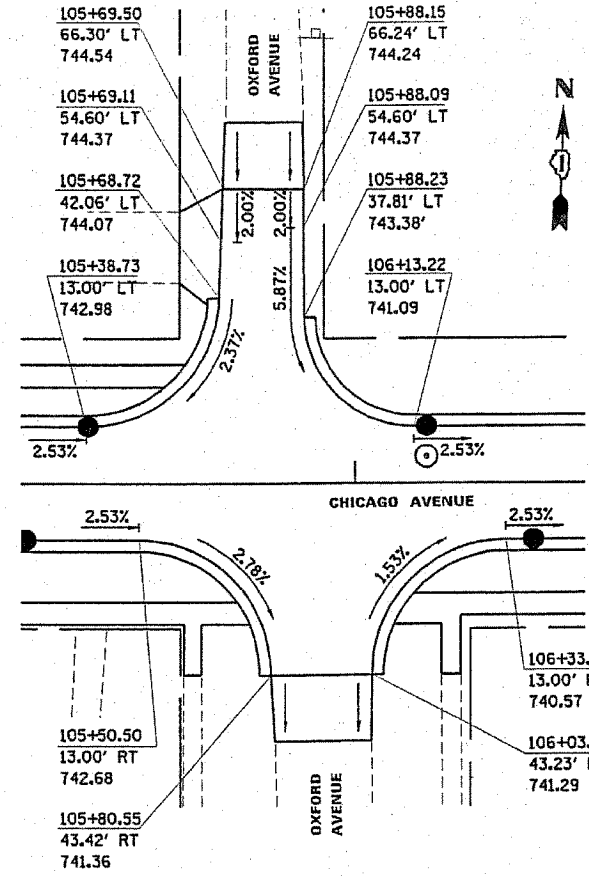
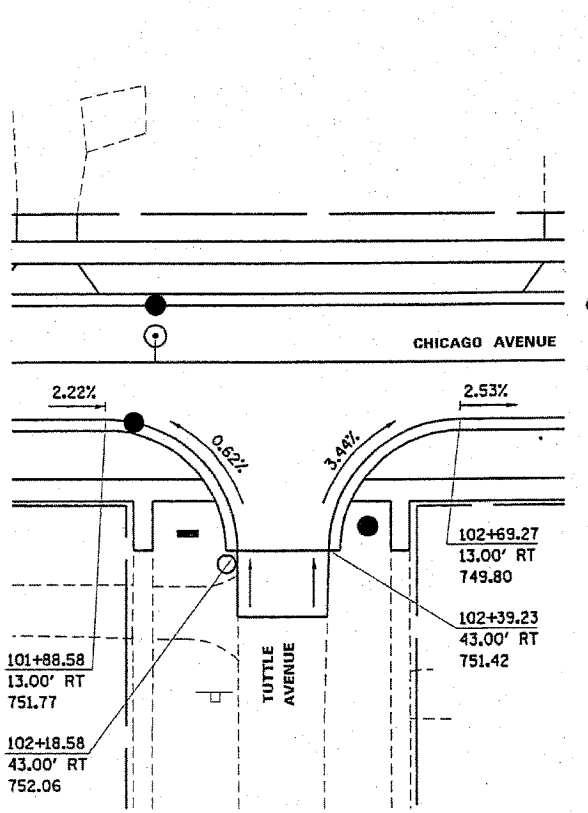


F.A.U. RTE.	SECTION	COUNTY	TOTAL SHEETS	SHEET NO.
1487	66R	DUPAGE	412	126
STA. 23+00.00		TO STA. 144+00.00		
FED. ROAD DIST. NO.		ILLINOIS	FED. AID PROJECT	
CONTRACT NO. 62376				

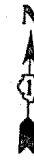

**NOTES:**

- 1. ALL ELEVATIONS AND CALLOUTS SHOWN ARE AT THE EDGE OF PAVEMENT.

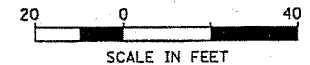

REVISIONS	
NAME	DATE

ILLINOIS DEPARTMENT OF TRANSPORTATION

**INTERSECTION DETAIL  
SHEET 4 OF 4**

SCALE: 1"=20'  
DATE: 27-APR-2005

DRAWN BY: E.D.  
CHECKED BY: G.T.

Stanley Consultants Inc.  
551 East Higgins Road, Suite 130  
Chicago, Illinois 60630-2901  
www.stanleygroup.com