
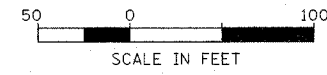
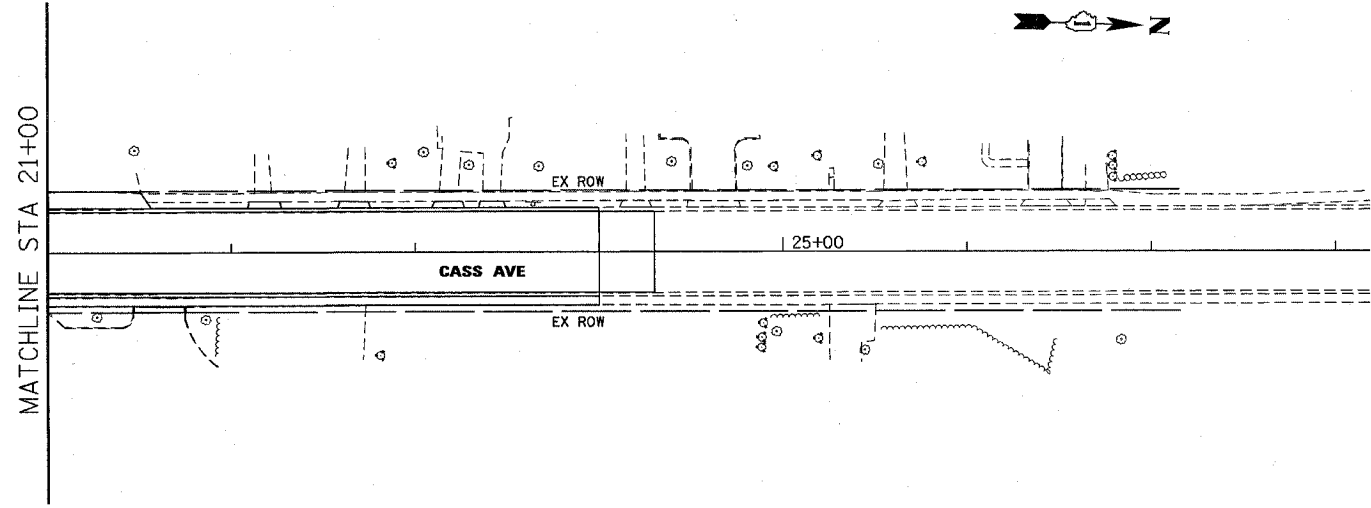
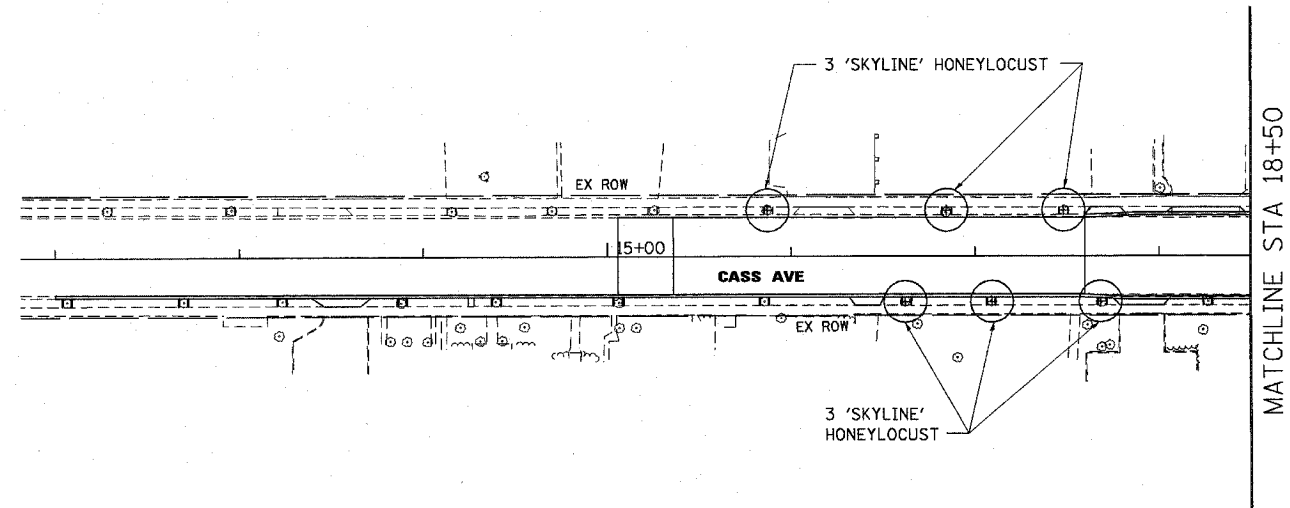


F.A.U. RTE.	SECTION	COUNTY	TOTAL SHEETS	SHEET NO.
1487	66R	DUPAGE	4/2	135
STA. 23+00.00		TO STA. 144+00.00		
FED. ROAD DIST. NO.		ILLINOIS FED. AID PROJECT		
CONTRACT NO. 62376				

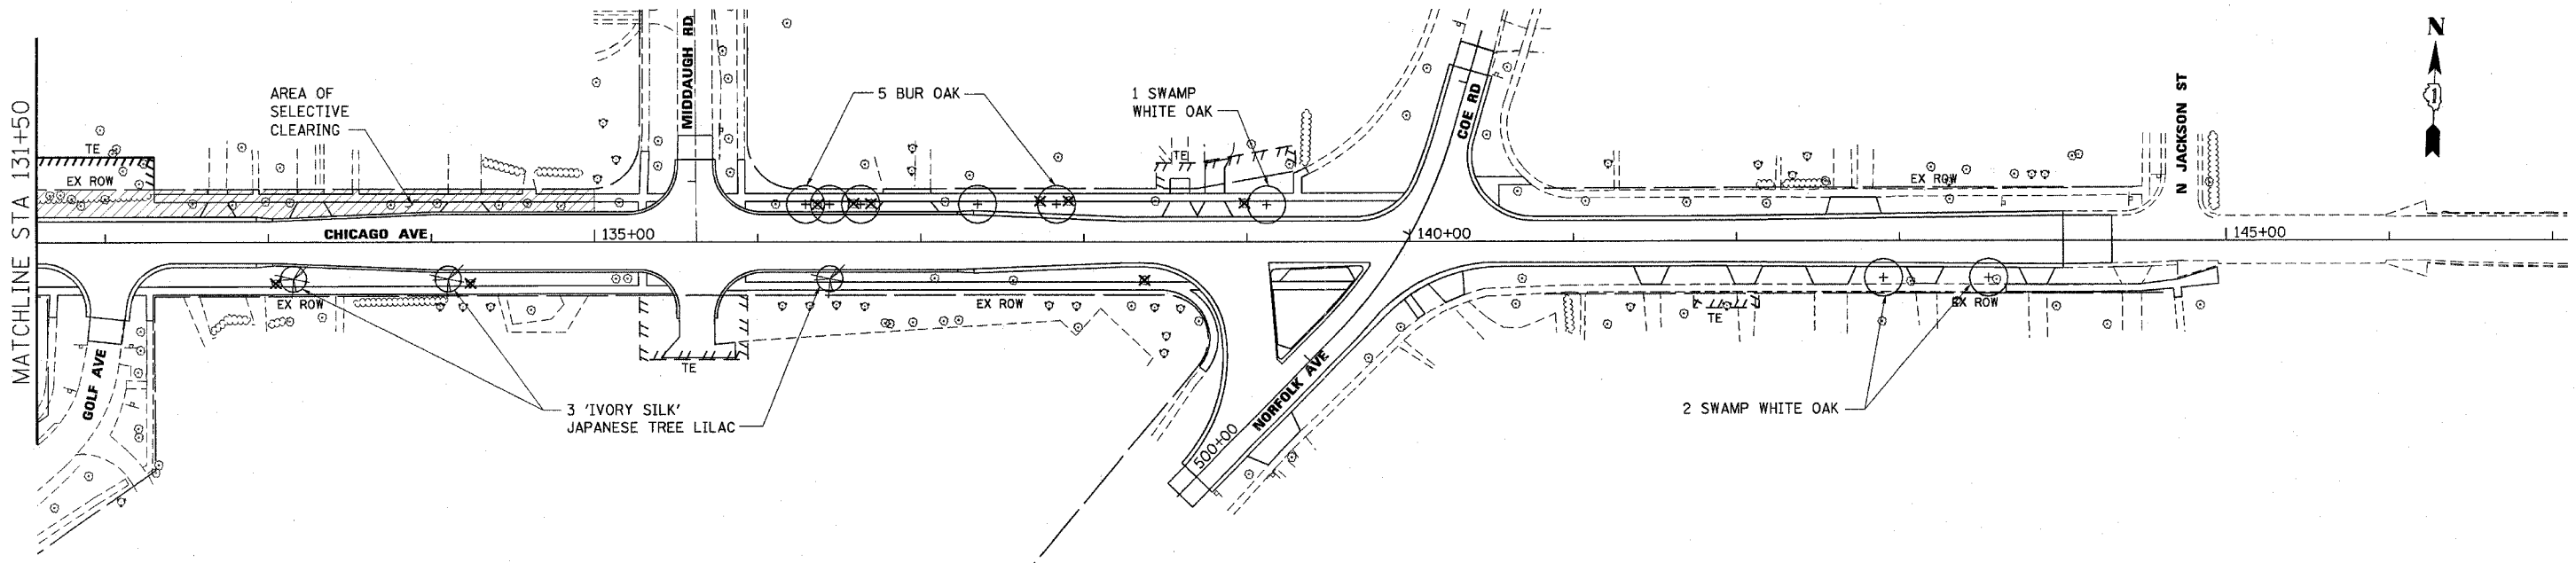

NOTES:

1. REMOVAL OF EXISTING TREE STUMPS IS INCLUDED IN THE COST OF SELECTIVE CLEARING.
2. SEE SHEET 1 OF 4 FOR LEGEND.

Illinois Firm Registration No. 84-00533



Stanley Consultants Inc.
 850 West Higgins Road, Suite 730
 Chicago, Illinois 60630-3068
 www.stanleygroup.com

REVISIONS	
NAME	DATE

ILLINOIS DEPARTMENT OF TRANSPORTATION

**LANDSCAPING PLAN
 MAPLE AVENUE / CHICAGO AVENUE
 SHEET 4 OF 4**

SCALE: 1"=50'
 DATE: 07-JAN-2005
 DRAWN BY: E.O.
 CHECKED BY: C.T.