
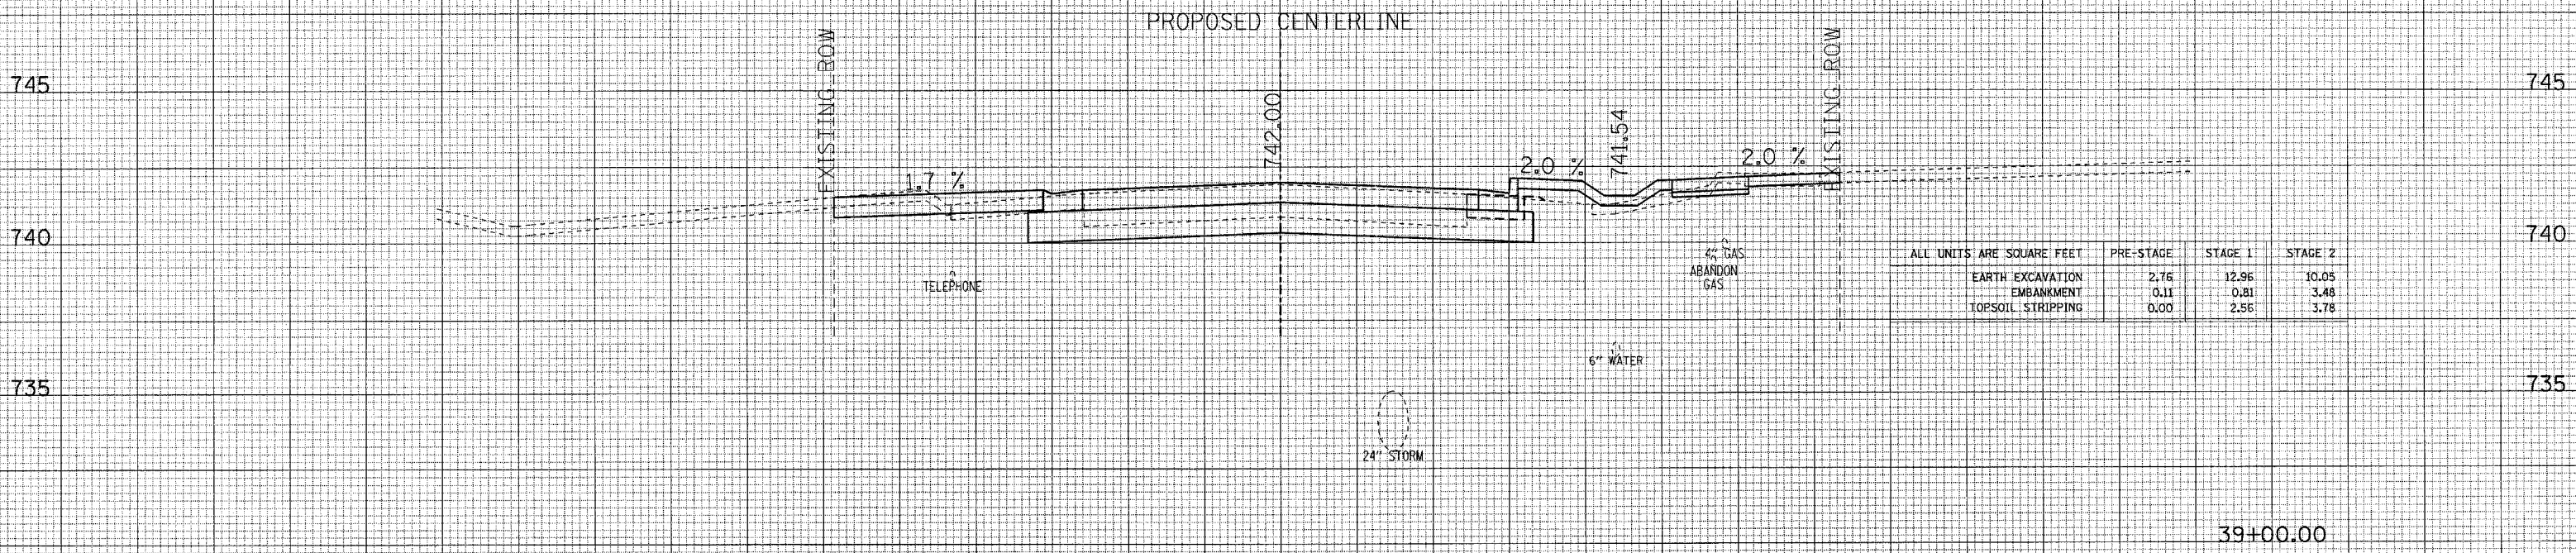


F.A.U. RTE.	SECTION	COUNTY	TOTAL SHEETS	SHEET NO.
1487	66R	DuPAGE	412	227
STA. 23+00.00		TO STA. 144+00.00		
FED. ROAD DIST. NO.	ILLINOIS FED. AID PROJECT			
CONTRACT NO. 62376				

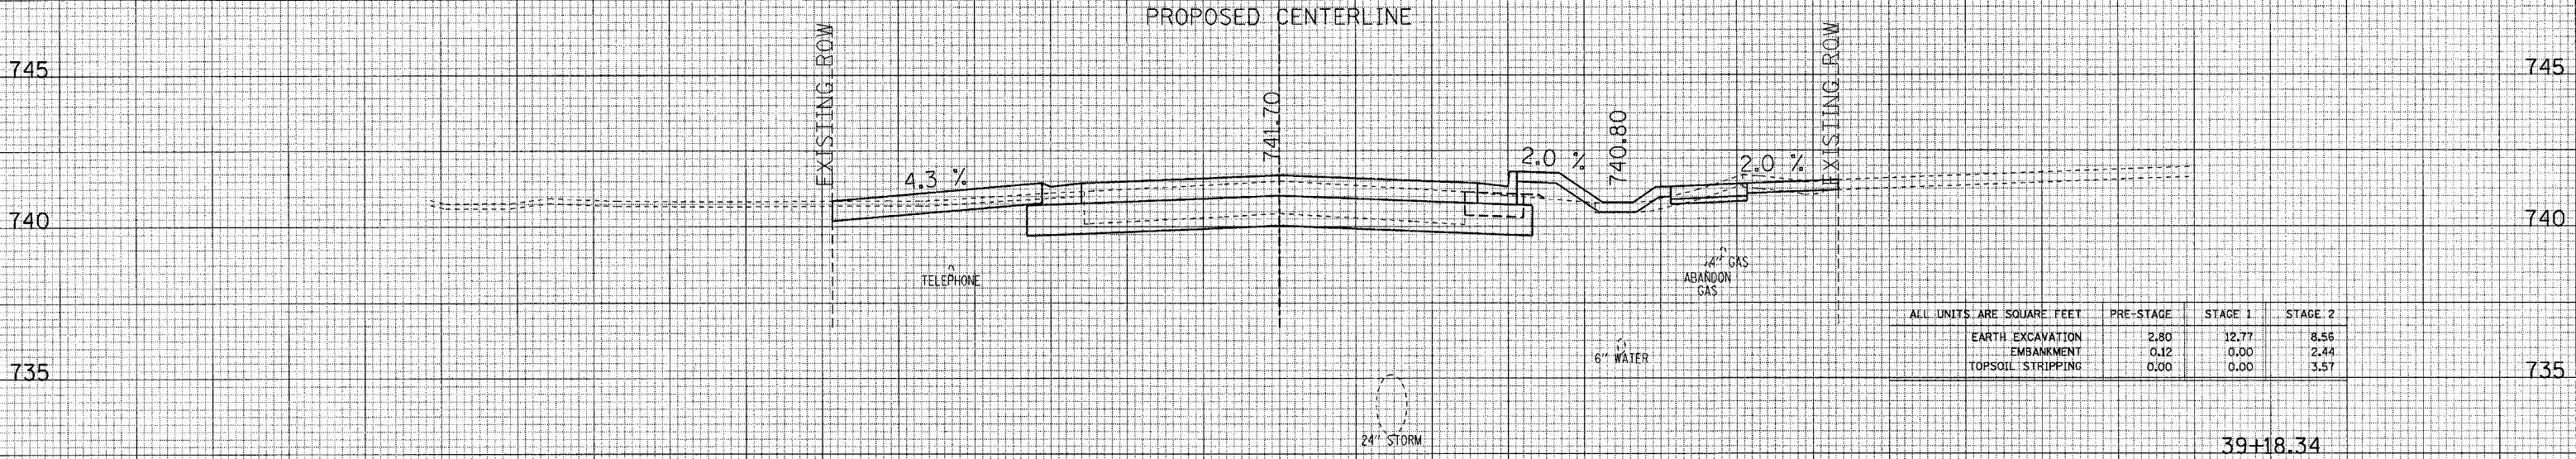

70 60 50 40 30 20 10 0 10 20 30 40 50 60 70

MAPLE AVENUE CROSS SECTIONS

SURVEYED  
PLOTTED  
SURVEY  
NOTE BOOK  
NO.

SURVEYED  
PLOTTED  
SURVEY  
NOTE BOOK  
NO.