


F.A.U. RTE.	SECTION	COUNTY	TOTAL SHEETS	SHEET NO.
1487	66R	DUPAGE	412	324
STA. 23+00.00		TO STA. 144+00.00		
FED. ROAD DIST. NO.		ILLINOIS FED. AID PROJECT		
CONTRACT NO. 62376				

DATE	BY
SURVEYED	
PLOTTED	
CHECKED	
NO. _____	

DATE	BY
SURVEYED	
PLOTTED	
CHECKED	
NO. _____	

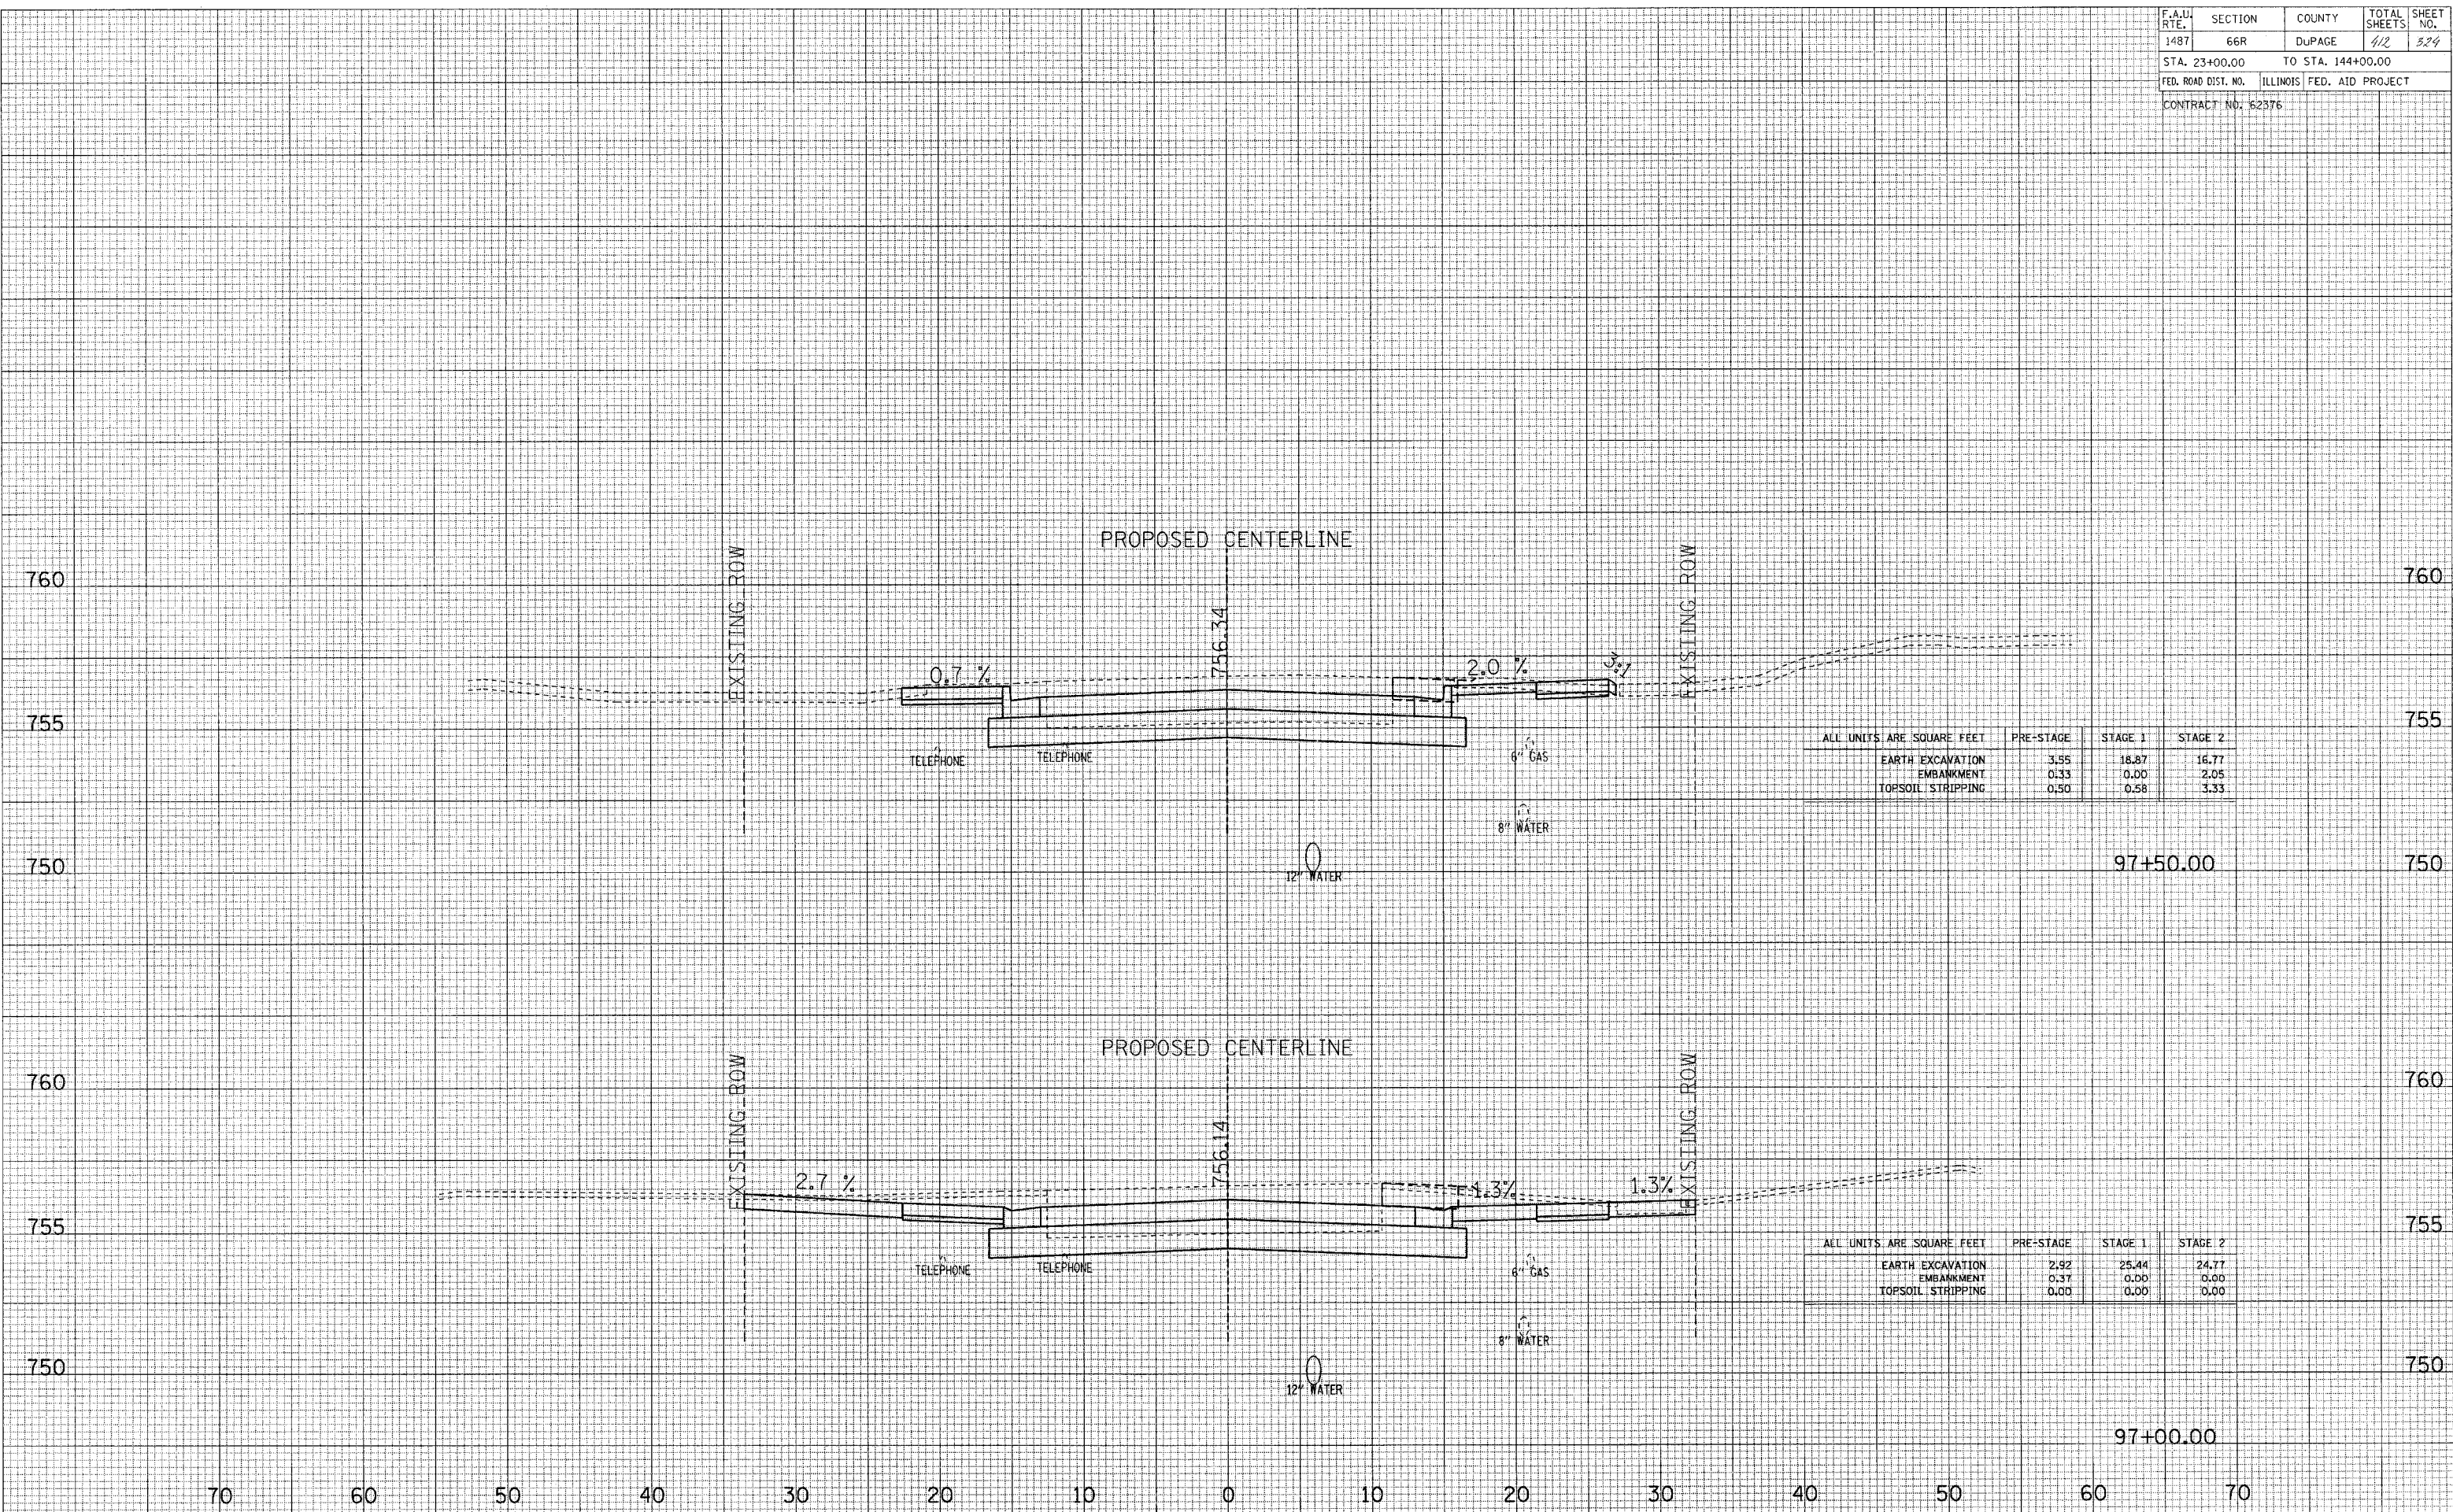

ALL UNITS ARE SQUARE FEET

	PRE-STAGE	STAGE 1	STAGE 2
EARTH EXCAVATION	3.55	18.87	16.77
EMBANKMENT	0.33	0.00	2.05
TOPSOIL STRIPPING	0.50	0.58	3.33

ALL UNITS ARE SQUARE FEET

	PRE-STAGE	STAGE 1	STAGE 2
EARTH EXCAVATION	2.92	25.44	24.77
EMBANKMENT	0.37	0.00	0.00
TOPSOIL STRIPPING	0.00	0.00	0.00

MAPLE AVENUE CROSS SECTIONS