


DATE  
BY  
SUPERVISOR  
SUBMITTED  
DATE  
NO.

DATE  
BY  
SUPERVISOR  
SUBMITTED  
DATE  
NO.

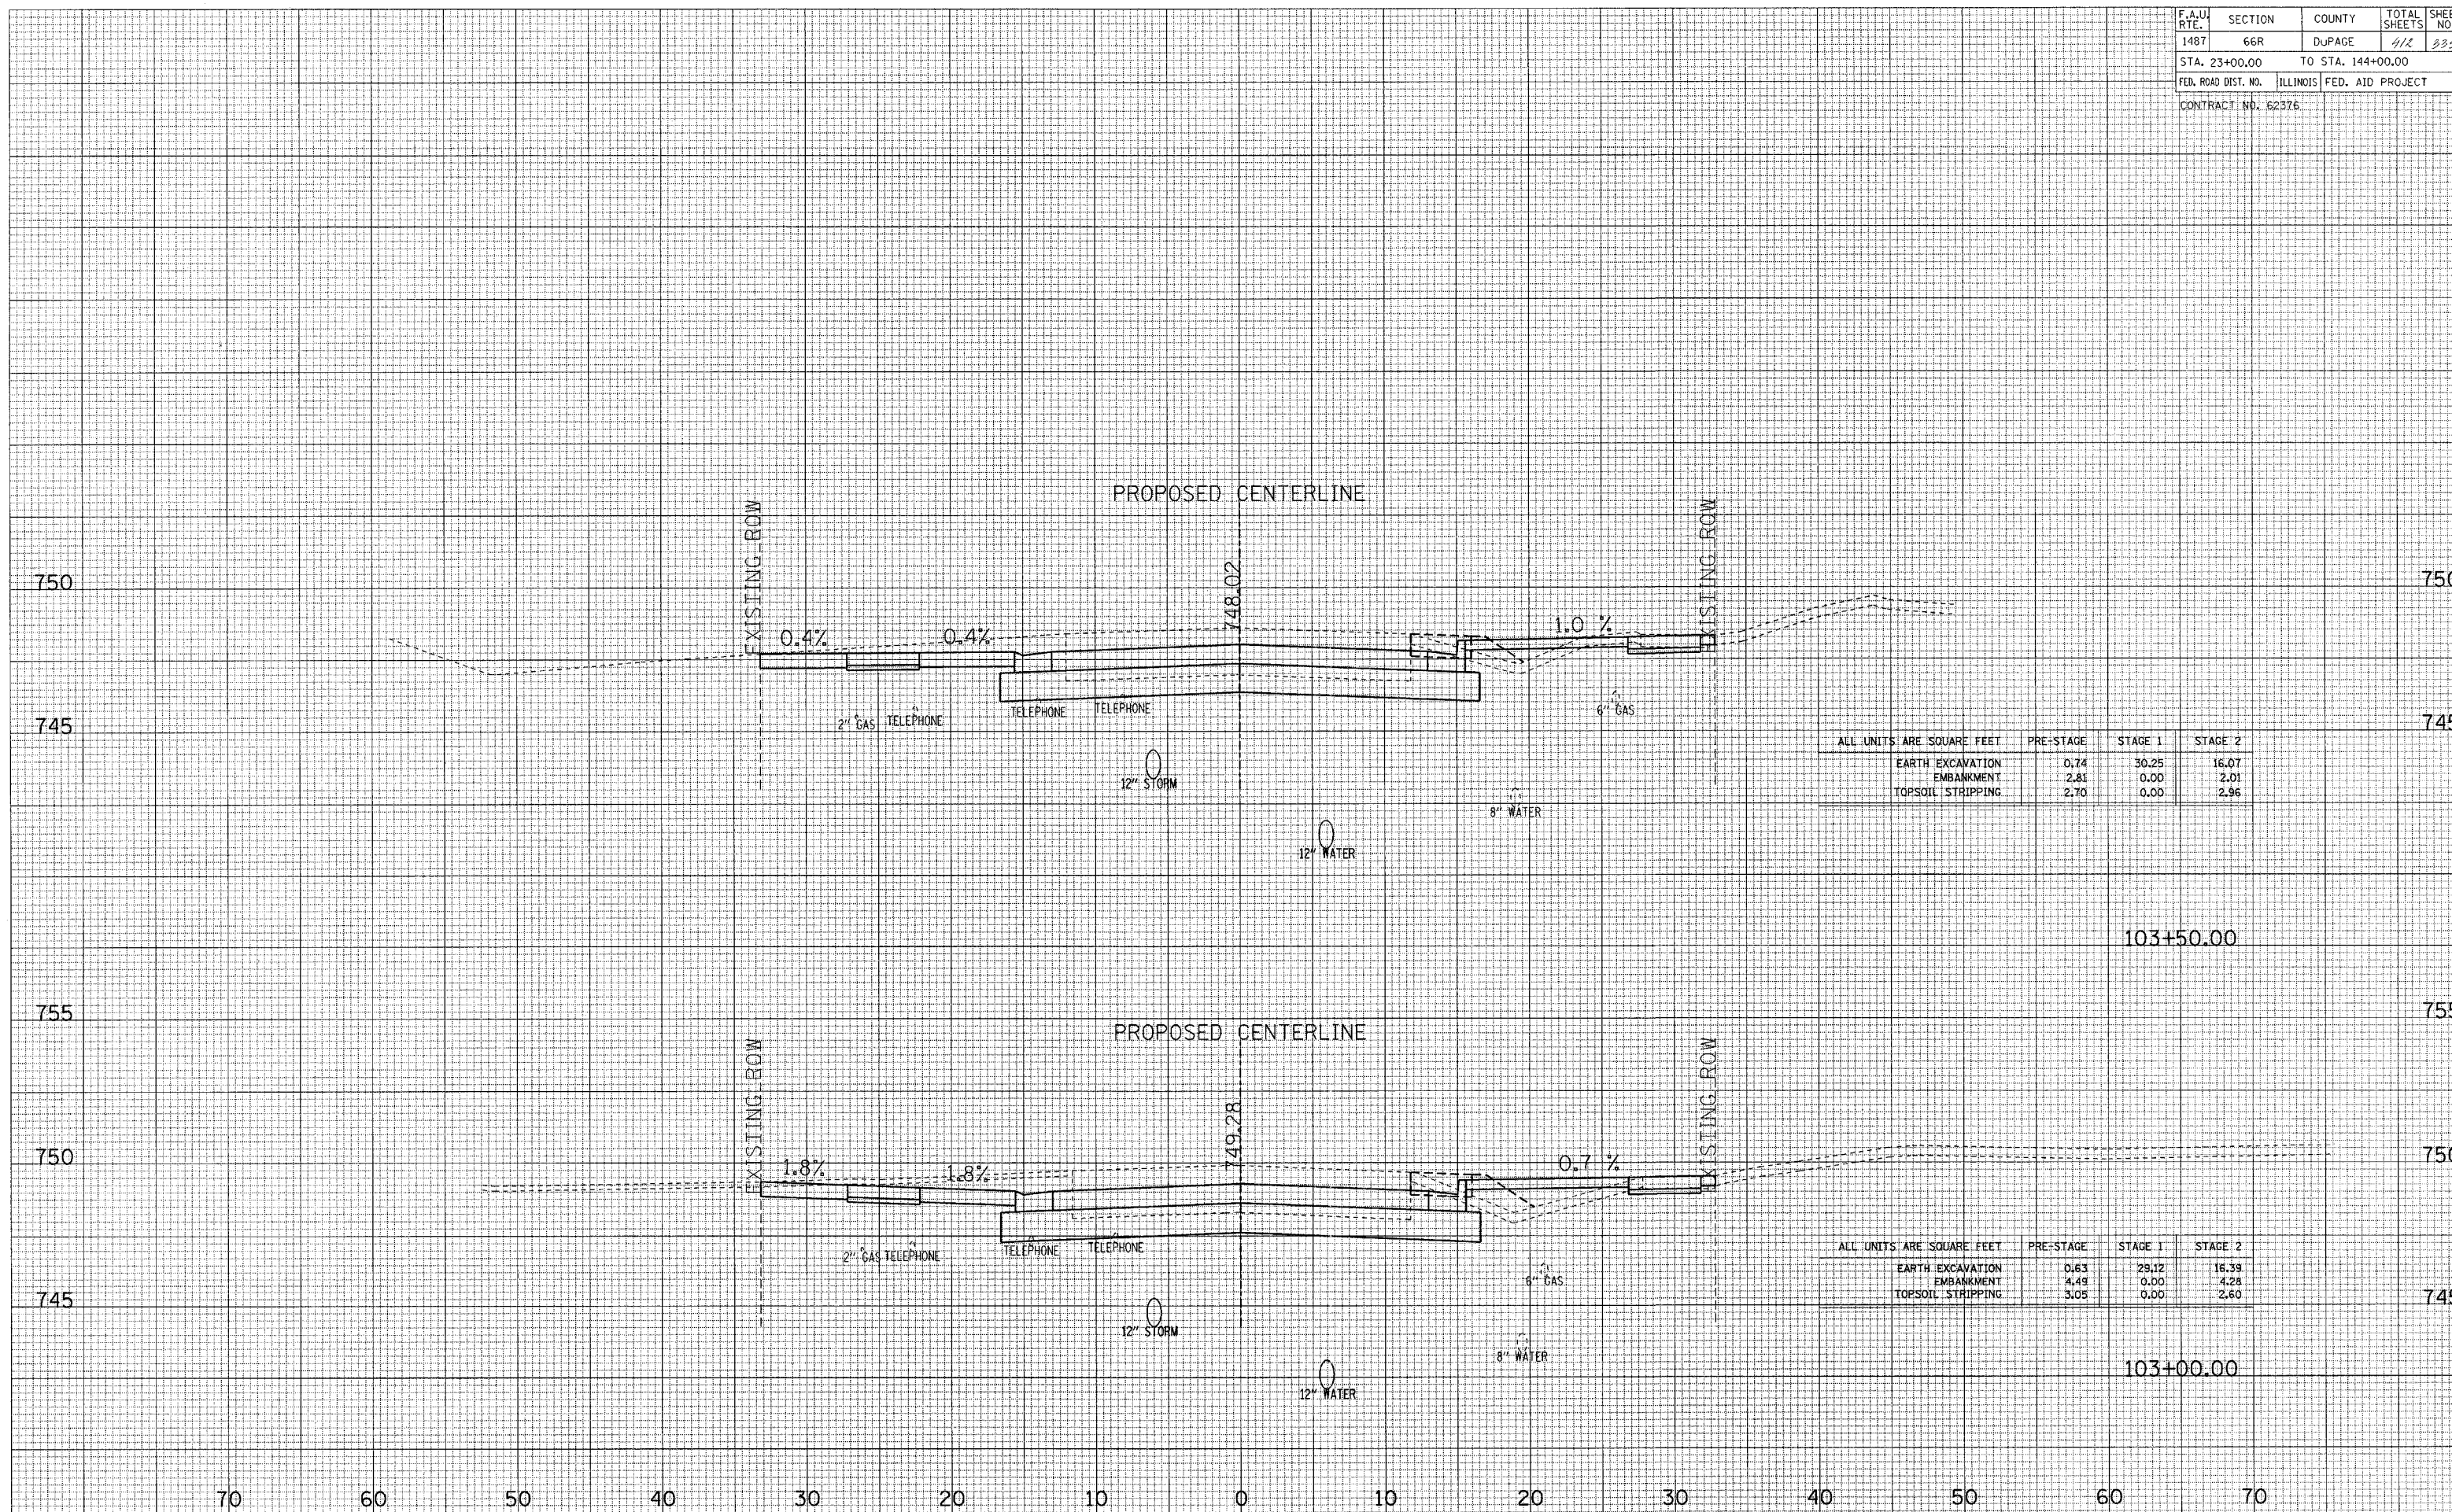

ALL UNITS ARE SQUARE FEET	PRE-STAGE	STAGE 1	STAGE 2
EARTH EXCAVATION	0.74	30.25	16.07
EMBANKMENT	2.81	0.00	2.01
TOPSOIL STRIPPING	2.70	0.00	2.96

ALL UNITS ARE SQUARE FEET	PRE-STAGE	STAGE 1	STAGE 2
EARTH EXCAVATION	0.63	29.12	16.39
EMBANKMENT	4.49	0.00	4.28
TOPSOIL STRIPPING	3.05	0.00	2.60

MAPLE AVENUE CROSS SECTIONS