


FINAL SURVEY PLOTTED BY DATE  
 SURVEYED BY DATE  
 PLOTTED BY DATE  
 NOTE BOOK NO.  
 AREAS CHECKED

ORIGINAL SURVEY PLOTTED BY DATE  
 SURVEYED BY DATE  
 PLOTTED BY DATE  
 NOTE BOOK NO.  
 AREAS CHECKED

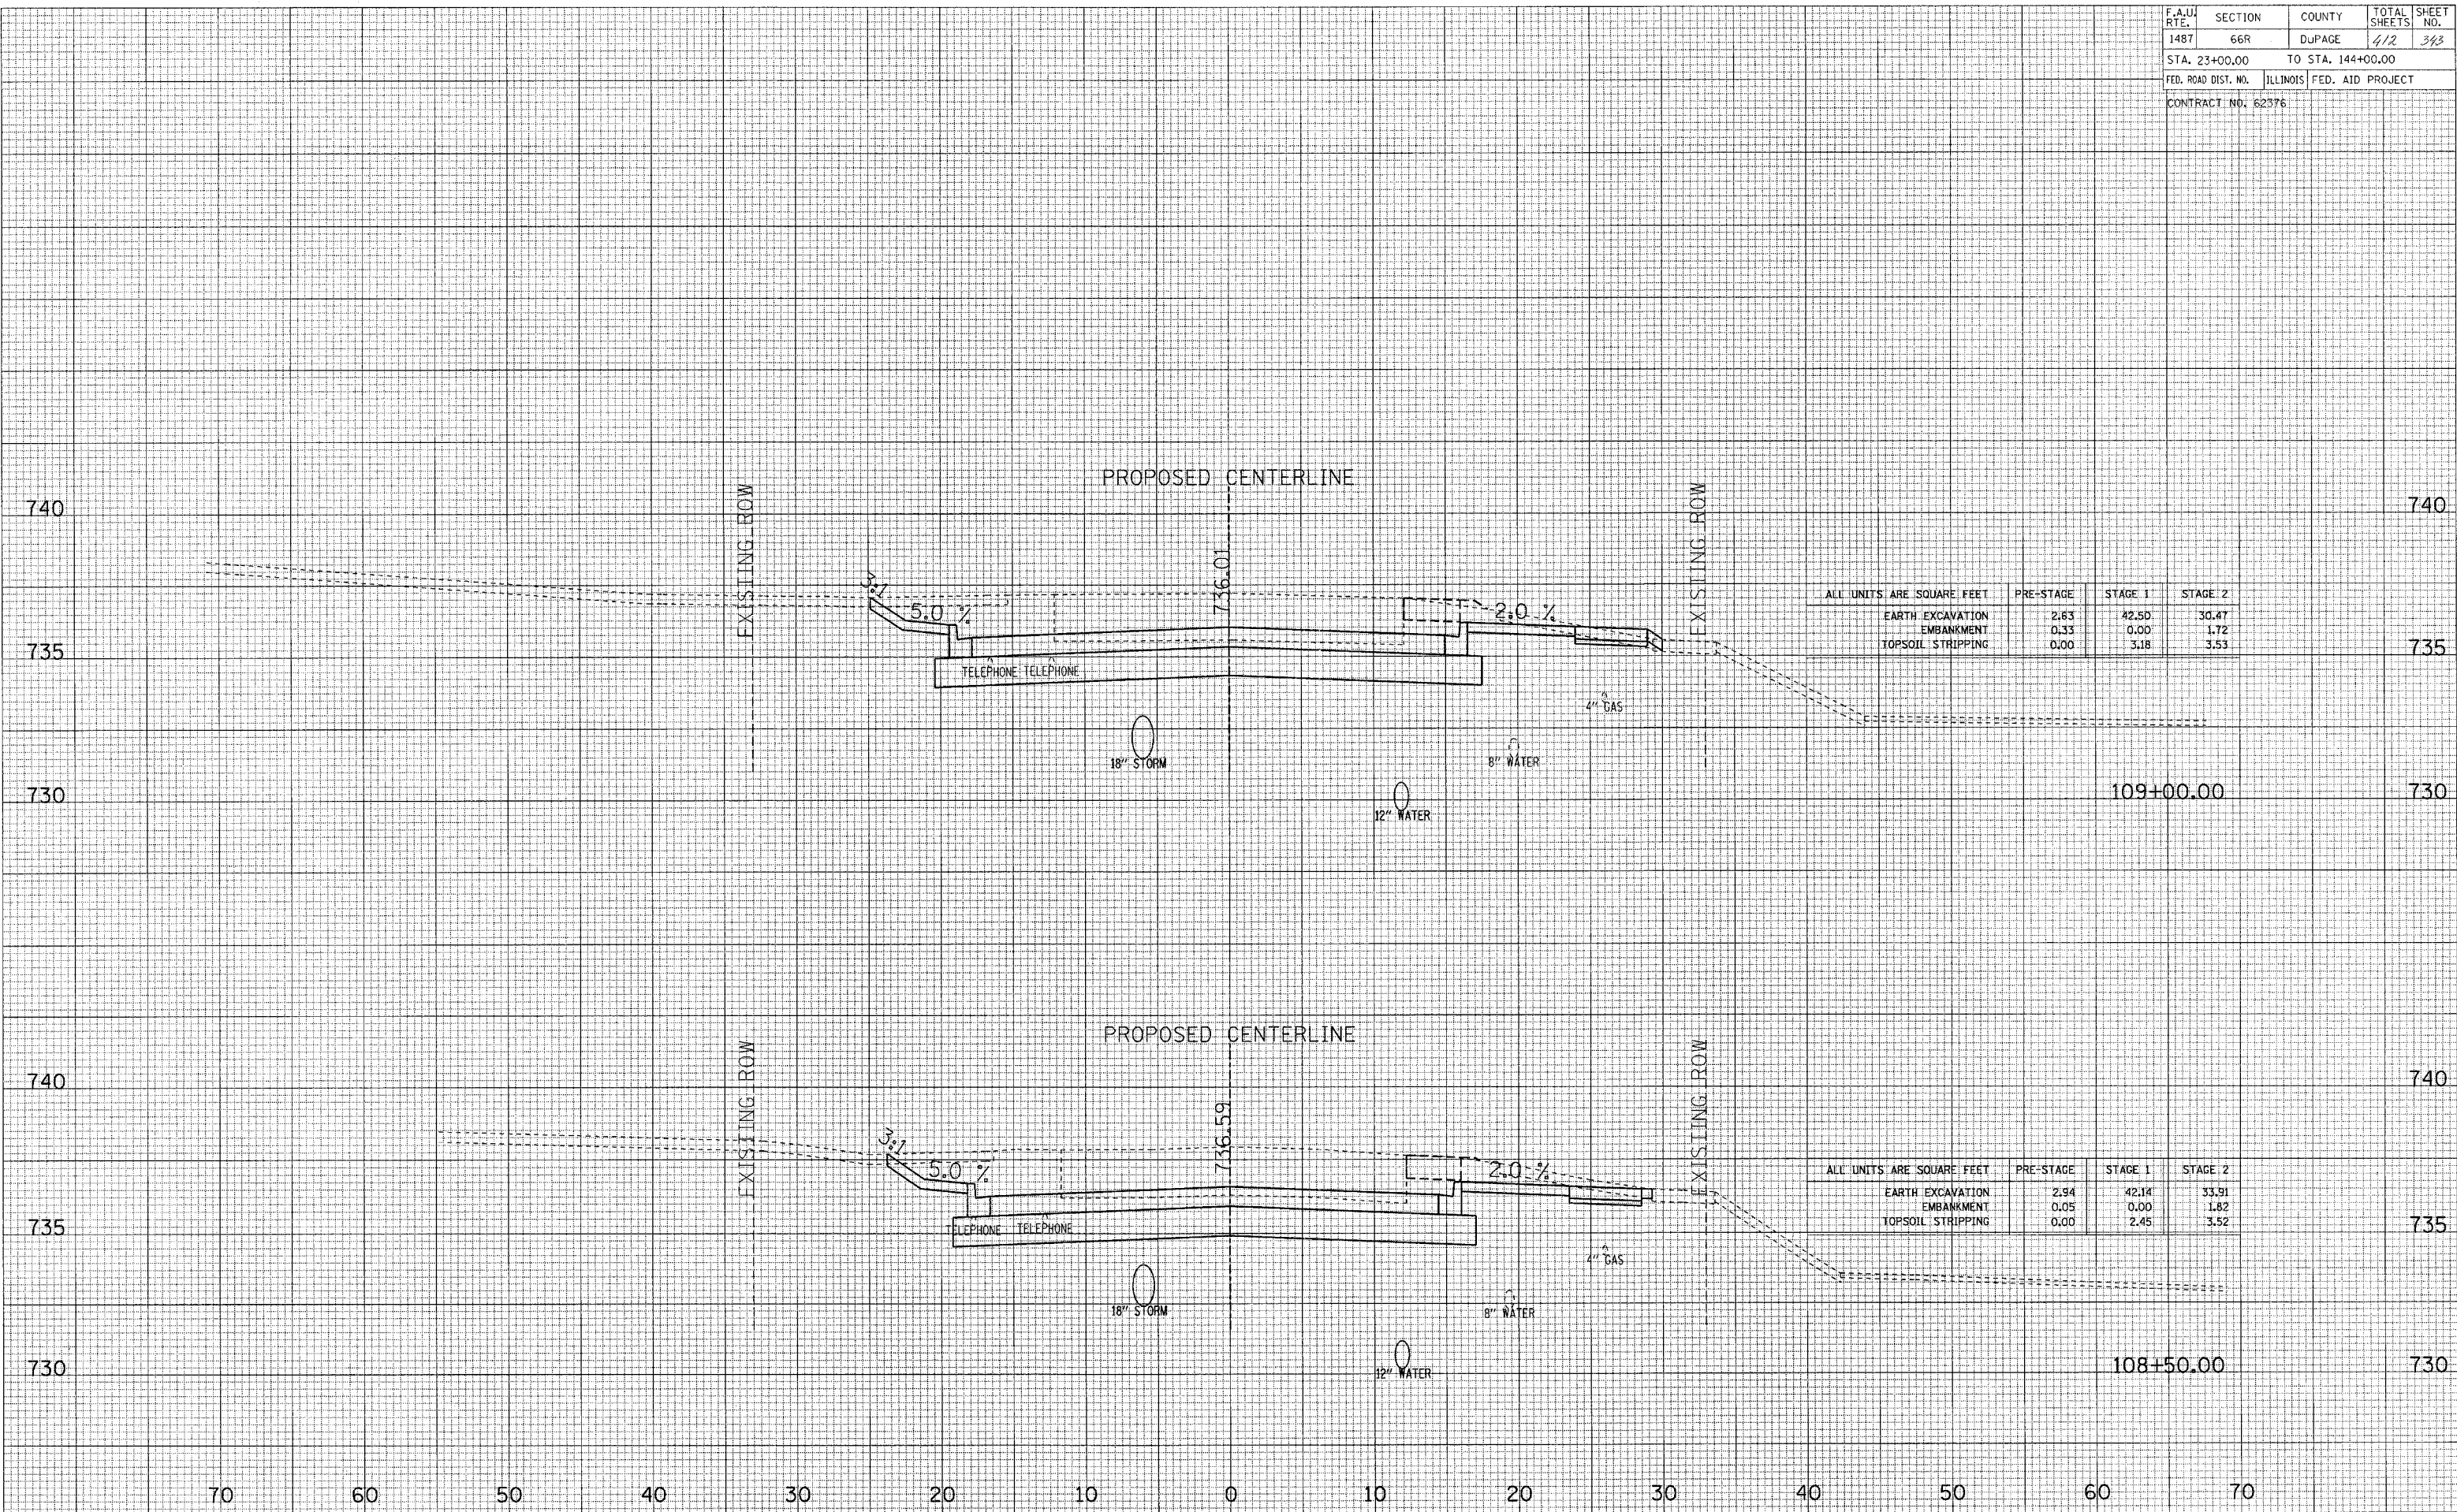

ALL UNITS ARE SQUARE FEET	PRE-STAGE	STAGE 1	STAGE 2
EARTH EXCAVATION	2.63	42.50	30.47
EMBANKMENT	0.33	0.00	1.72
TOPSOIL STRIPPING	0.00	3.18	3.53

ALL UNITS ARE SQUARE FEET	PRE-STAGE	STAGE 1	STAGE 2
EARTH EXCAVATION	2.94	42.14	33.91
EMBANKMENT	0.05	0.00	1.82
TOPSOIL STRIPPING	0.00	2.45	3.52

MAPLE AVENUE CROSS SECTIONS