


F.A.U. RTE.	SECTION	COUNTY	TOTAL SHEETS	SHEET NO.
1487	66R	DUPAGE	412	346
STA. 23+00.00		TO STA. 144+00.00		
FED. ROAD DIST. NO.		ILLINOIS FED. AID PROJECT		
CONTRACT NO. 62376				

DATE	BY
SURVEYED	PLOTTED
IN FIELD	ON SITE
DATE	DATE
NO.	NO.

DATE	BY
ORIGINAL SURVEY	PLOTTED
IN FIELD	ON SITE
DATE	DATE
NO.	NO.

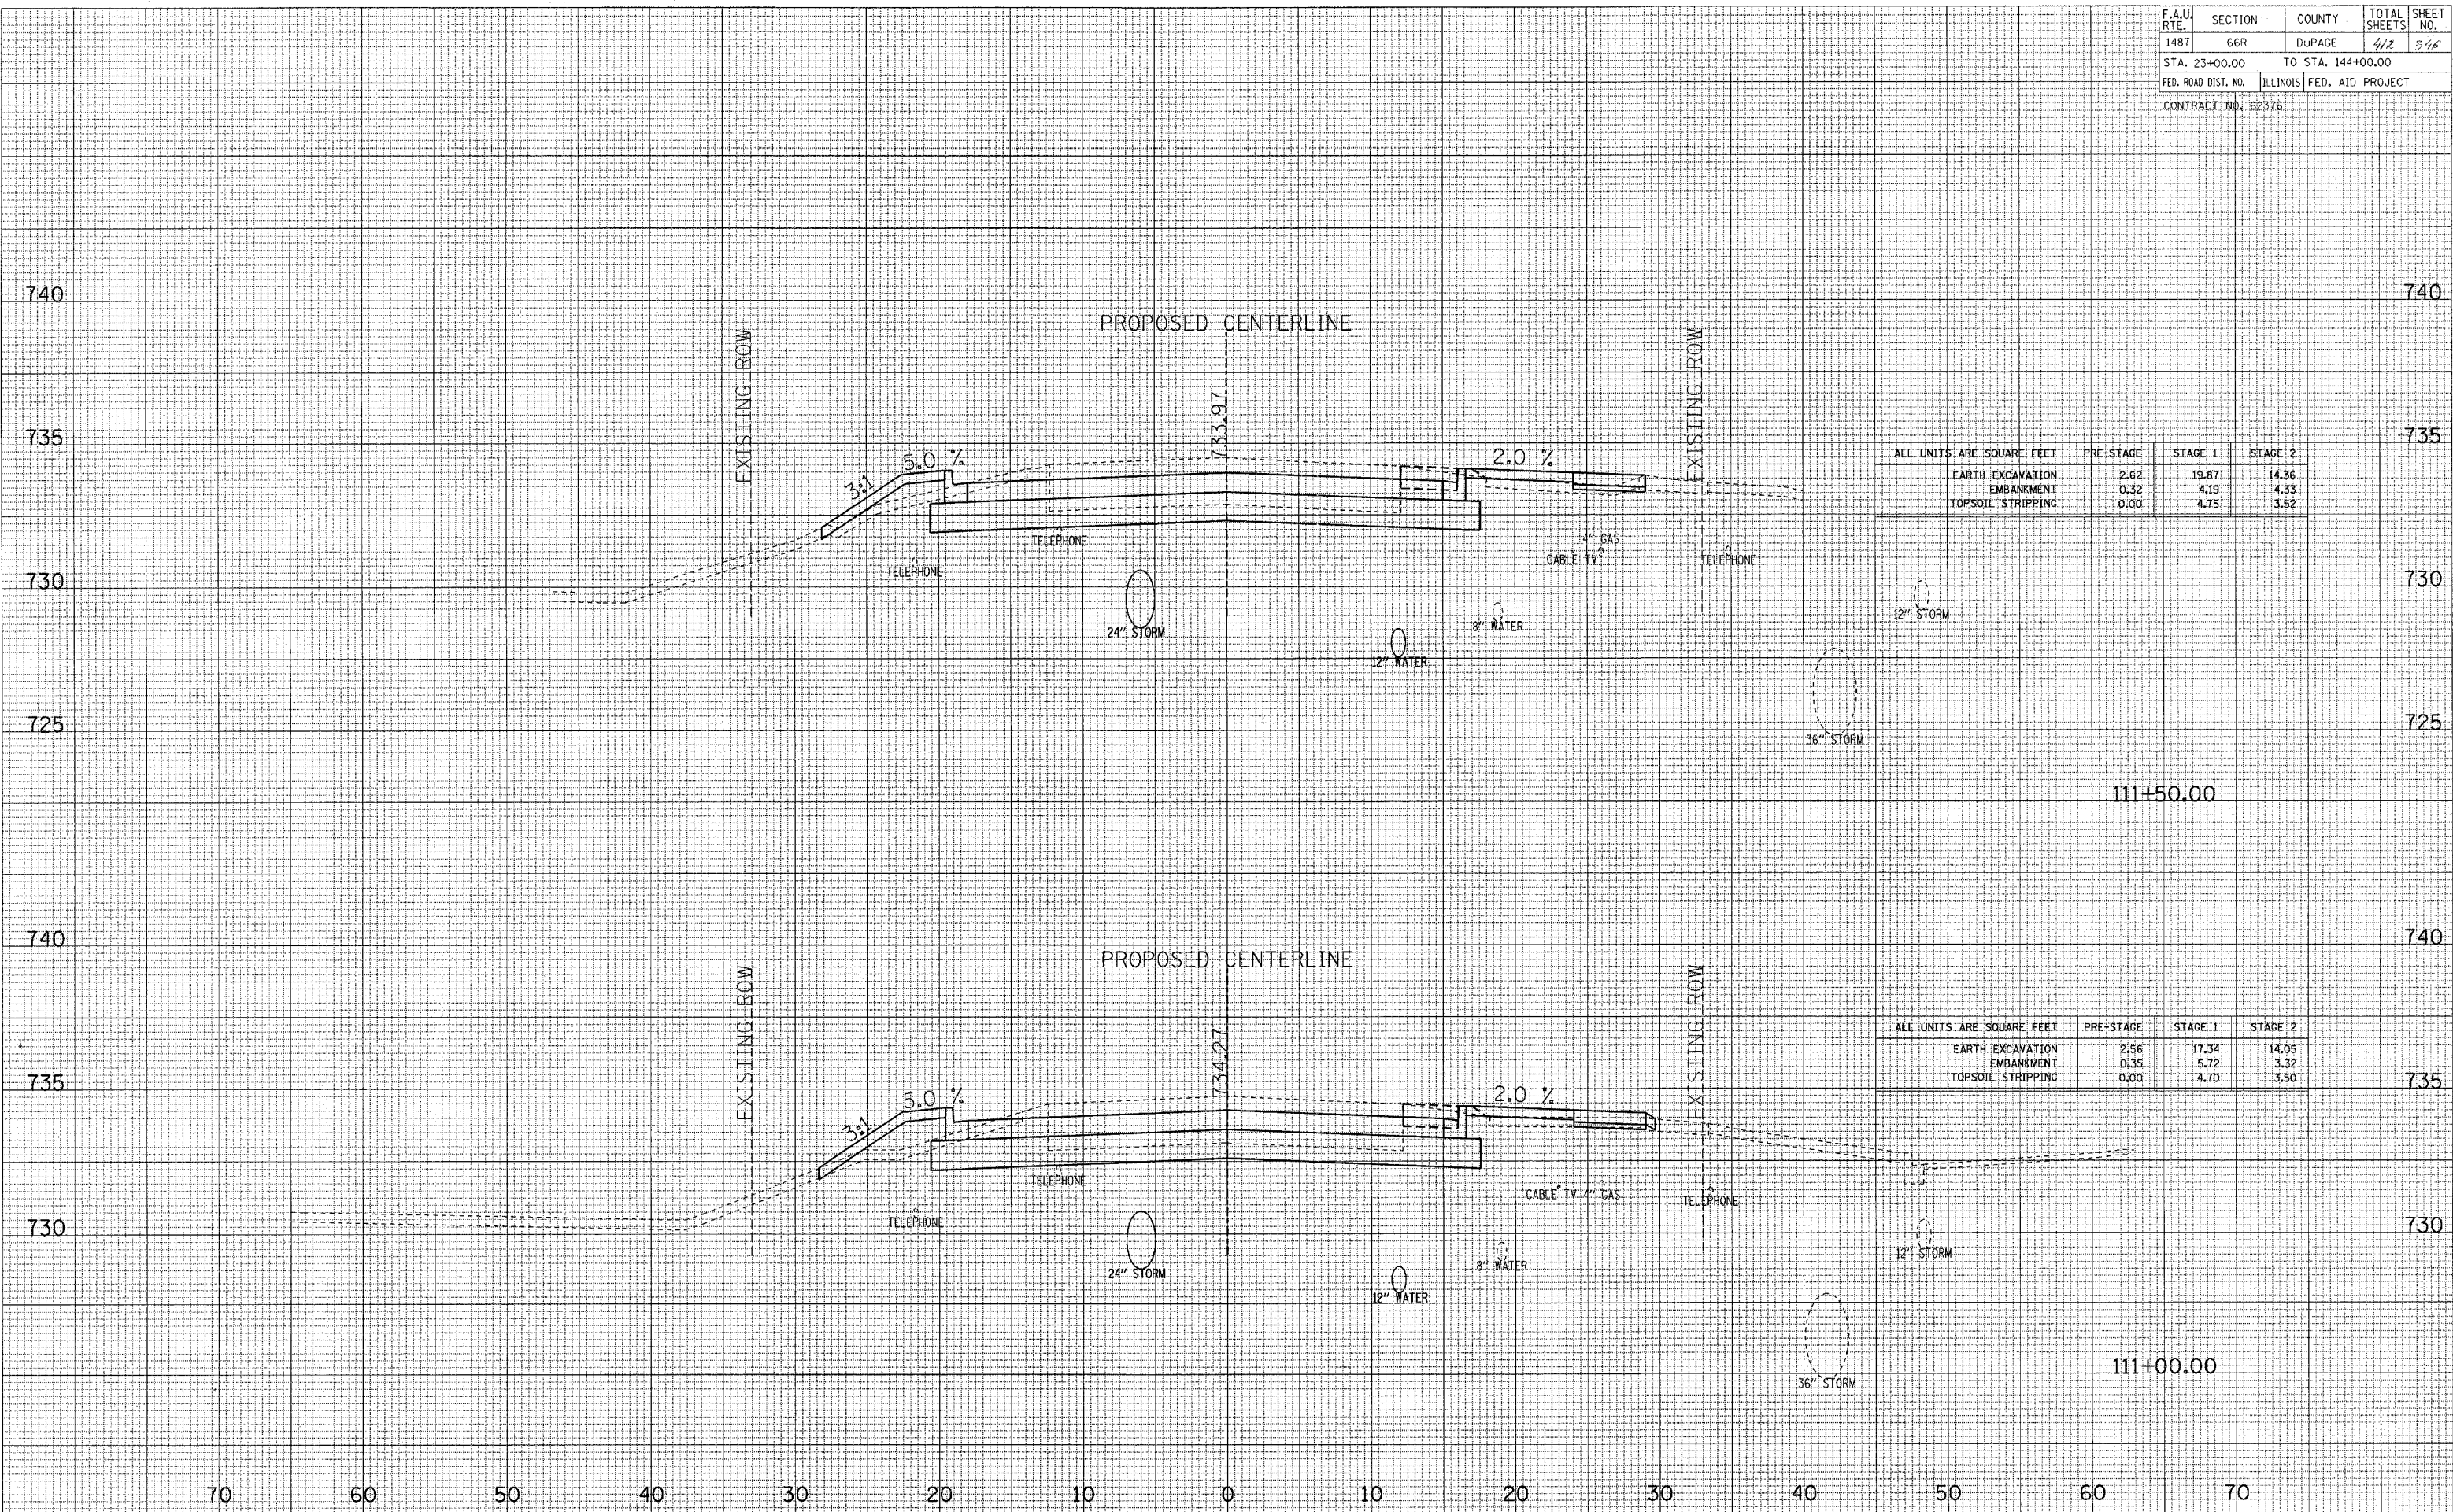

ALL UNITS ARE SQUARE FEET	PRE-STAGE	STAGE 1	STAGE 2
EARTH EXCAVATION	2.62	19.87	14.36
EMBANKMENT	0.32	4.19	4.33
TOPSOIL STRIPPING	0.00	4.75	3.52

ALL UNITS ARE SQUARE FEET	PRE-STAGE	STAGE 1	STAGE 2
EARTH EXCAVATION	2.56	17.34	14.05
EMBANKMENT	0.35	5.72	3.32
TOPSOIL STRIPPING	0.00	4.70	3.50

MAPLE AVENUE CROSS SECTIONS