


F.A.U. RTE.	SECTION	COUNTY	TOTAL SHEETS	SHEET NO.
1487	66R	DUPAGE	412	359
STA. 23+00.00		TO STA. 144+00.00		
FED. ROAD DIST. NO.		ILLINOIS FED. AID PROJECT		
CONTRACT NO. 62376				

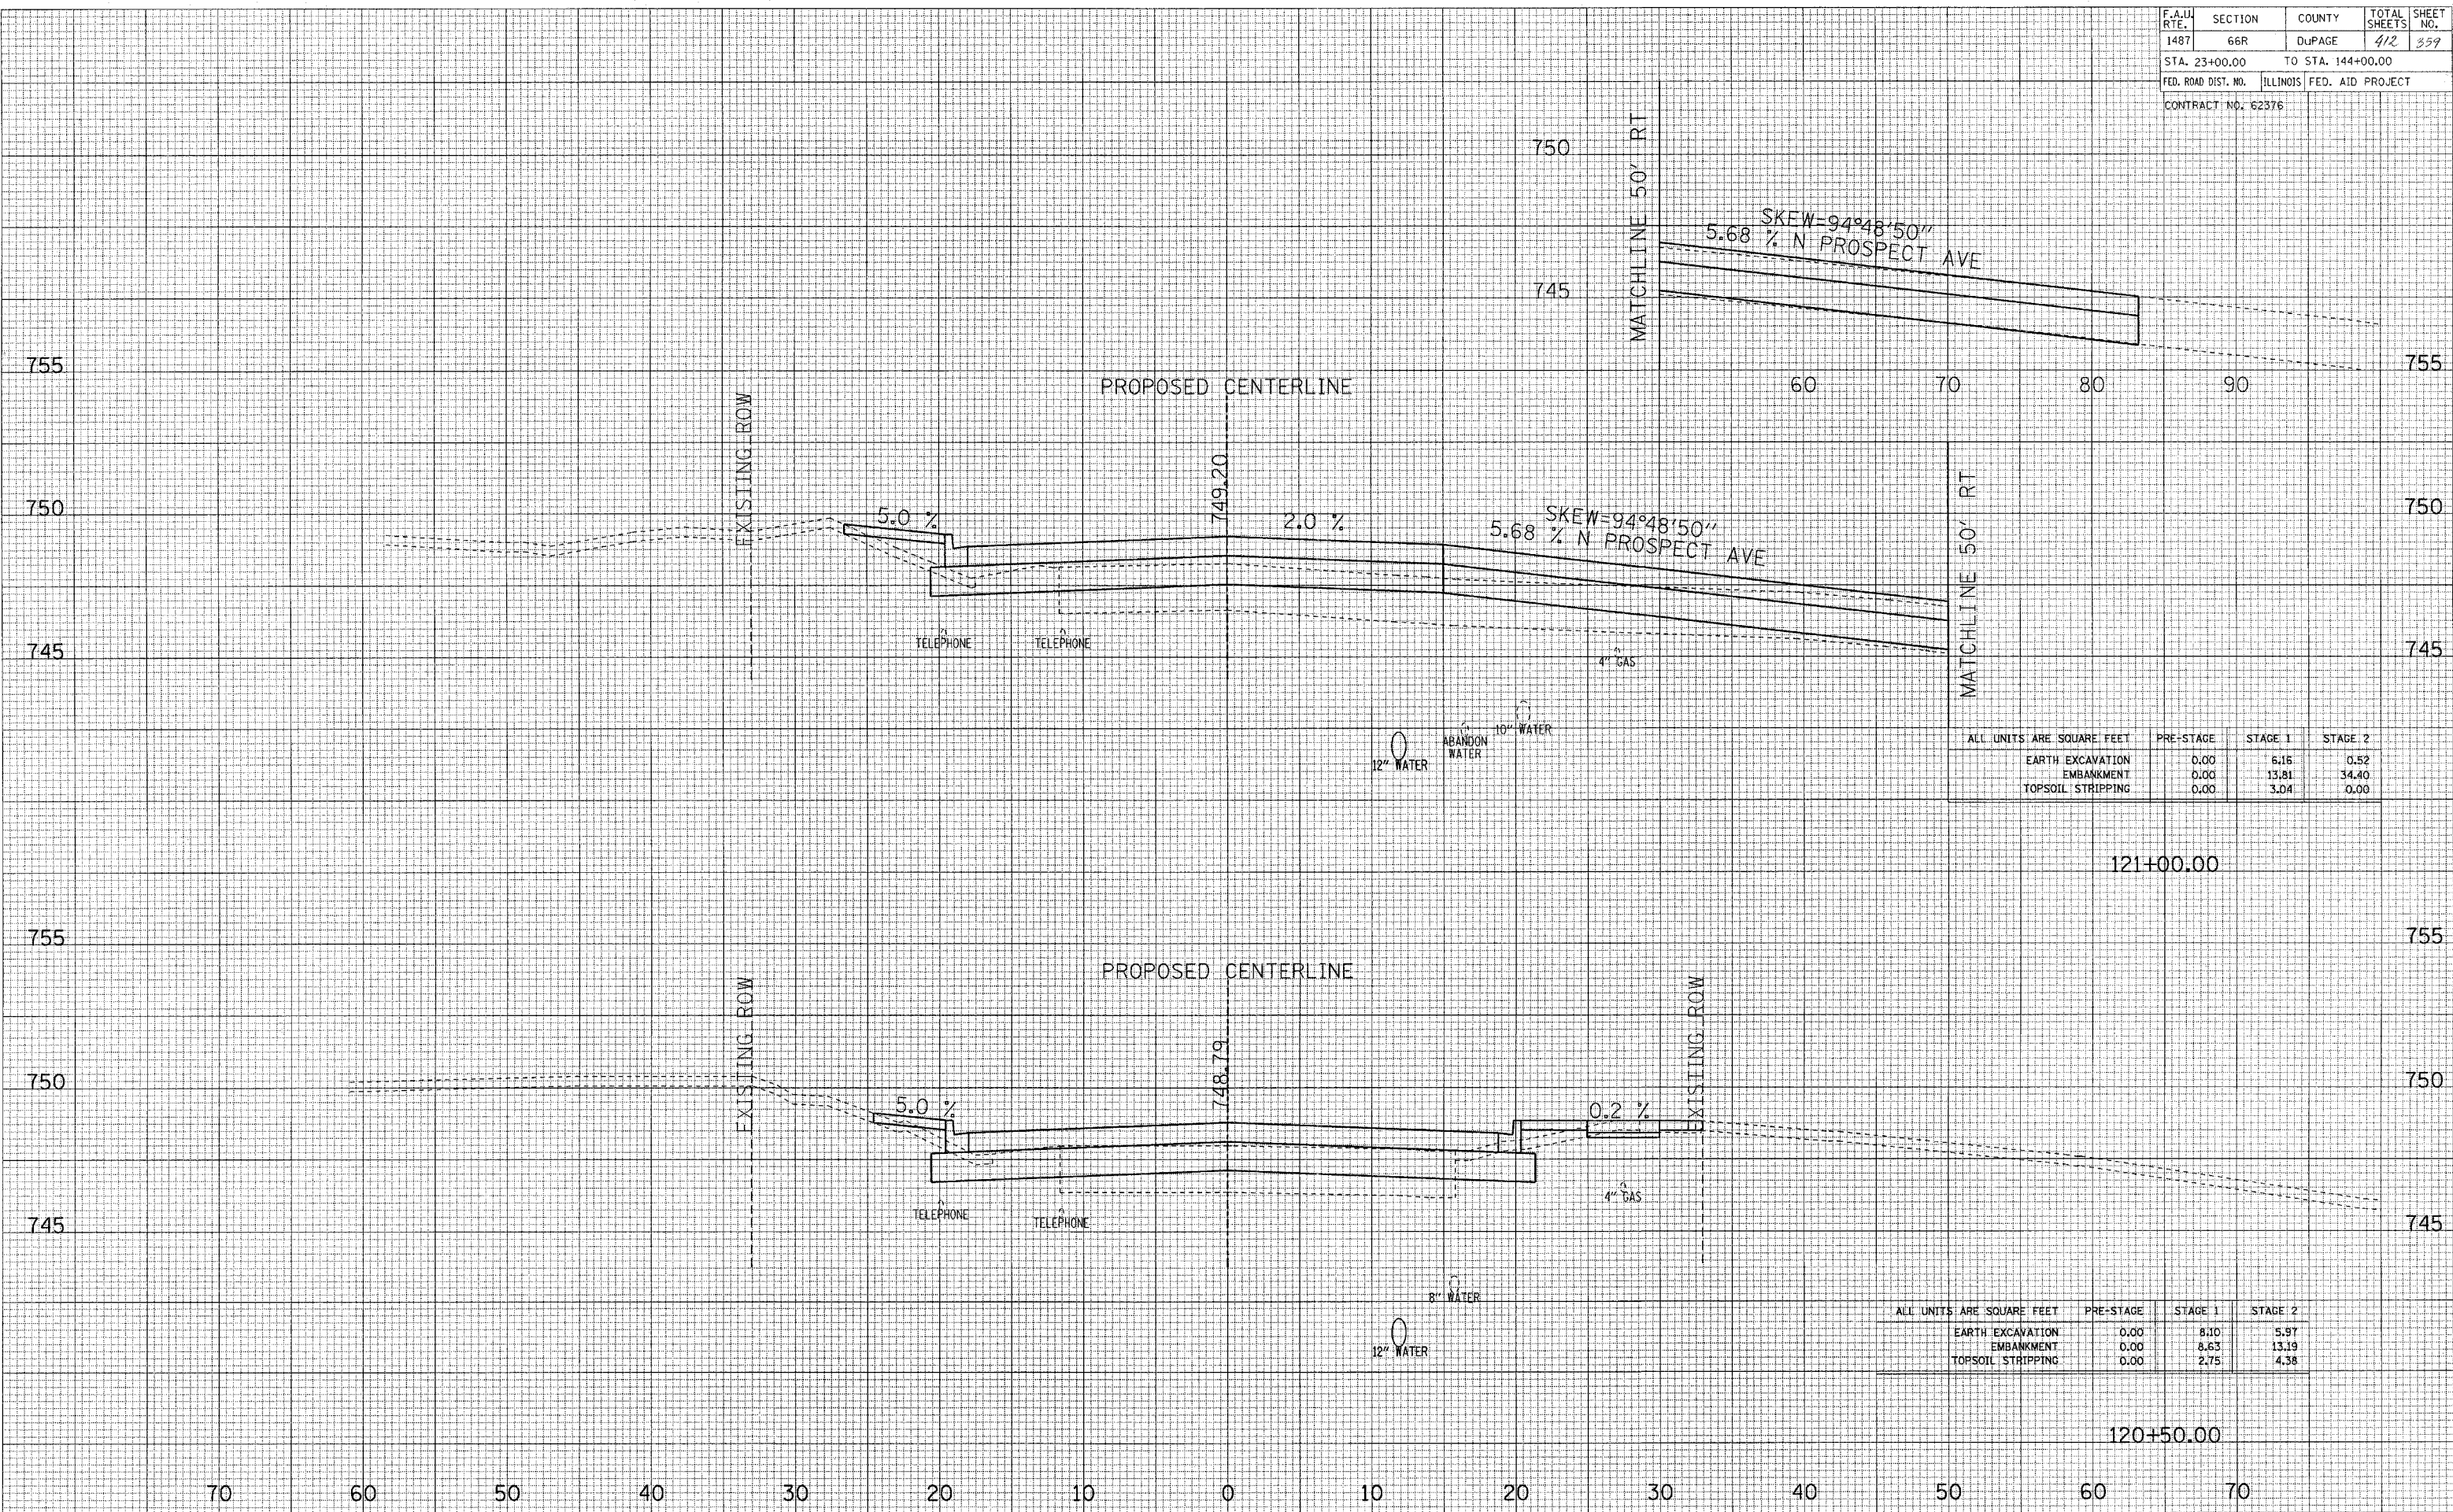

ALL UNITS ARE SQUARE FEET	PRE-STAGE	STAGE 1	STAGE 2
EARTH EXCAVATION	0.00	6.16	0.52
EMBANKMENT	0.00	13.81	34.40
TOPSOIL STRIPPING	0.00	3.04	0.00

ALL UNITS ARE SQUARE FEET	PRE-STAGE	STAGE 1	STAGE 2
EARTH EXCAVATION	0.00	8.10	5.97
EMBANKMENT	0.00	8.63	13.19
TOPSOIL STRIPPING	0.00	2.75	4.38

MAPLE AVENUE CROSS SECTIONS

DATE
BY
SURVEYED
EMAS
FLORITED
TEMPALTE
NOTE BOOK
AREAS CHECKED

DATE
BY
SURVEYED
EMAS
FLORITED
TEMPALTE
NOTE BOOK
AREAS CHECKED