


F.A.U. RTE.	SECTION	COUNTY	TOTAL SHEETS	SHEET NO.
1487	66R	DUPAGE	4/12	376
STA. 23+00.00		TO STA. 144+00.00		
FED. ROAD DIST. NO.		ILLINOIS FED. AID PROJECT		
CONTRACT NO. 62376				

DATE	BY
DATE	BY
DATE	BY

DATE	BY
DATE	BY
DATE	BY

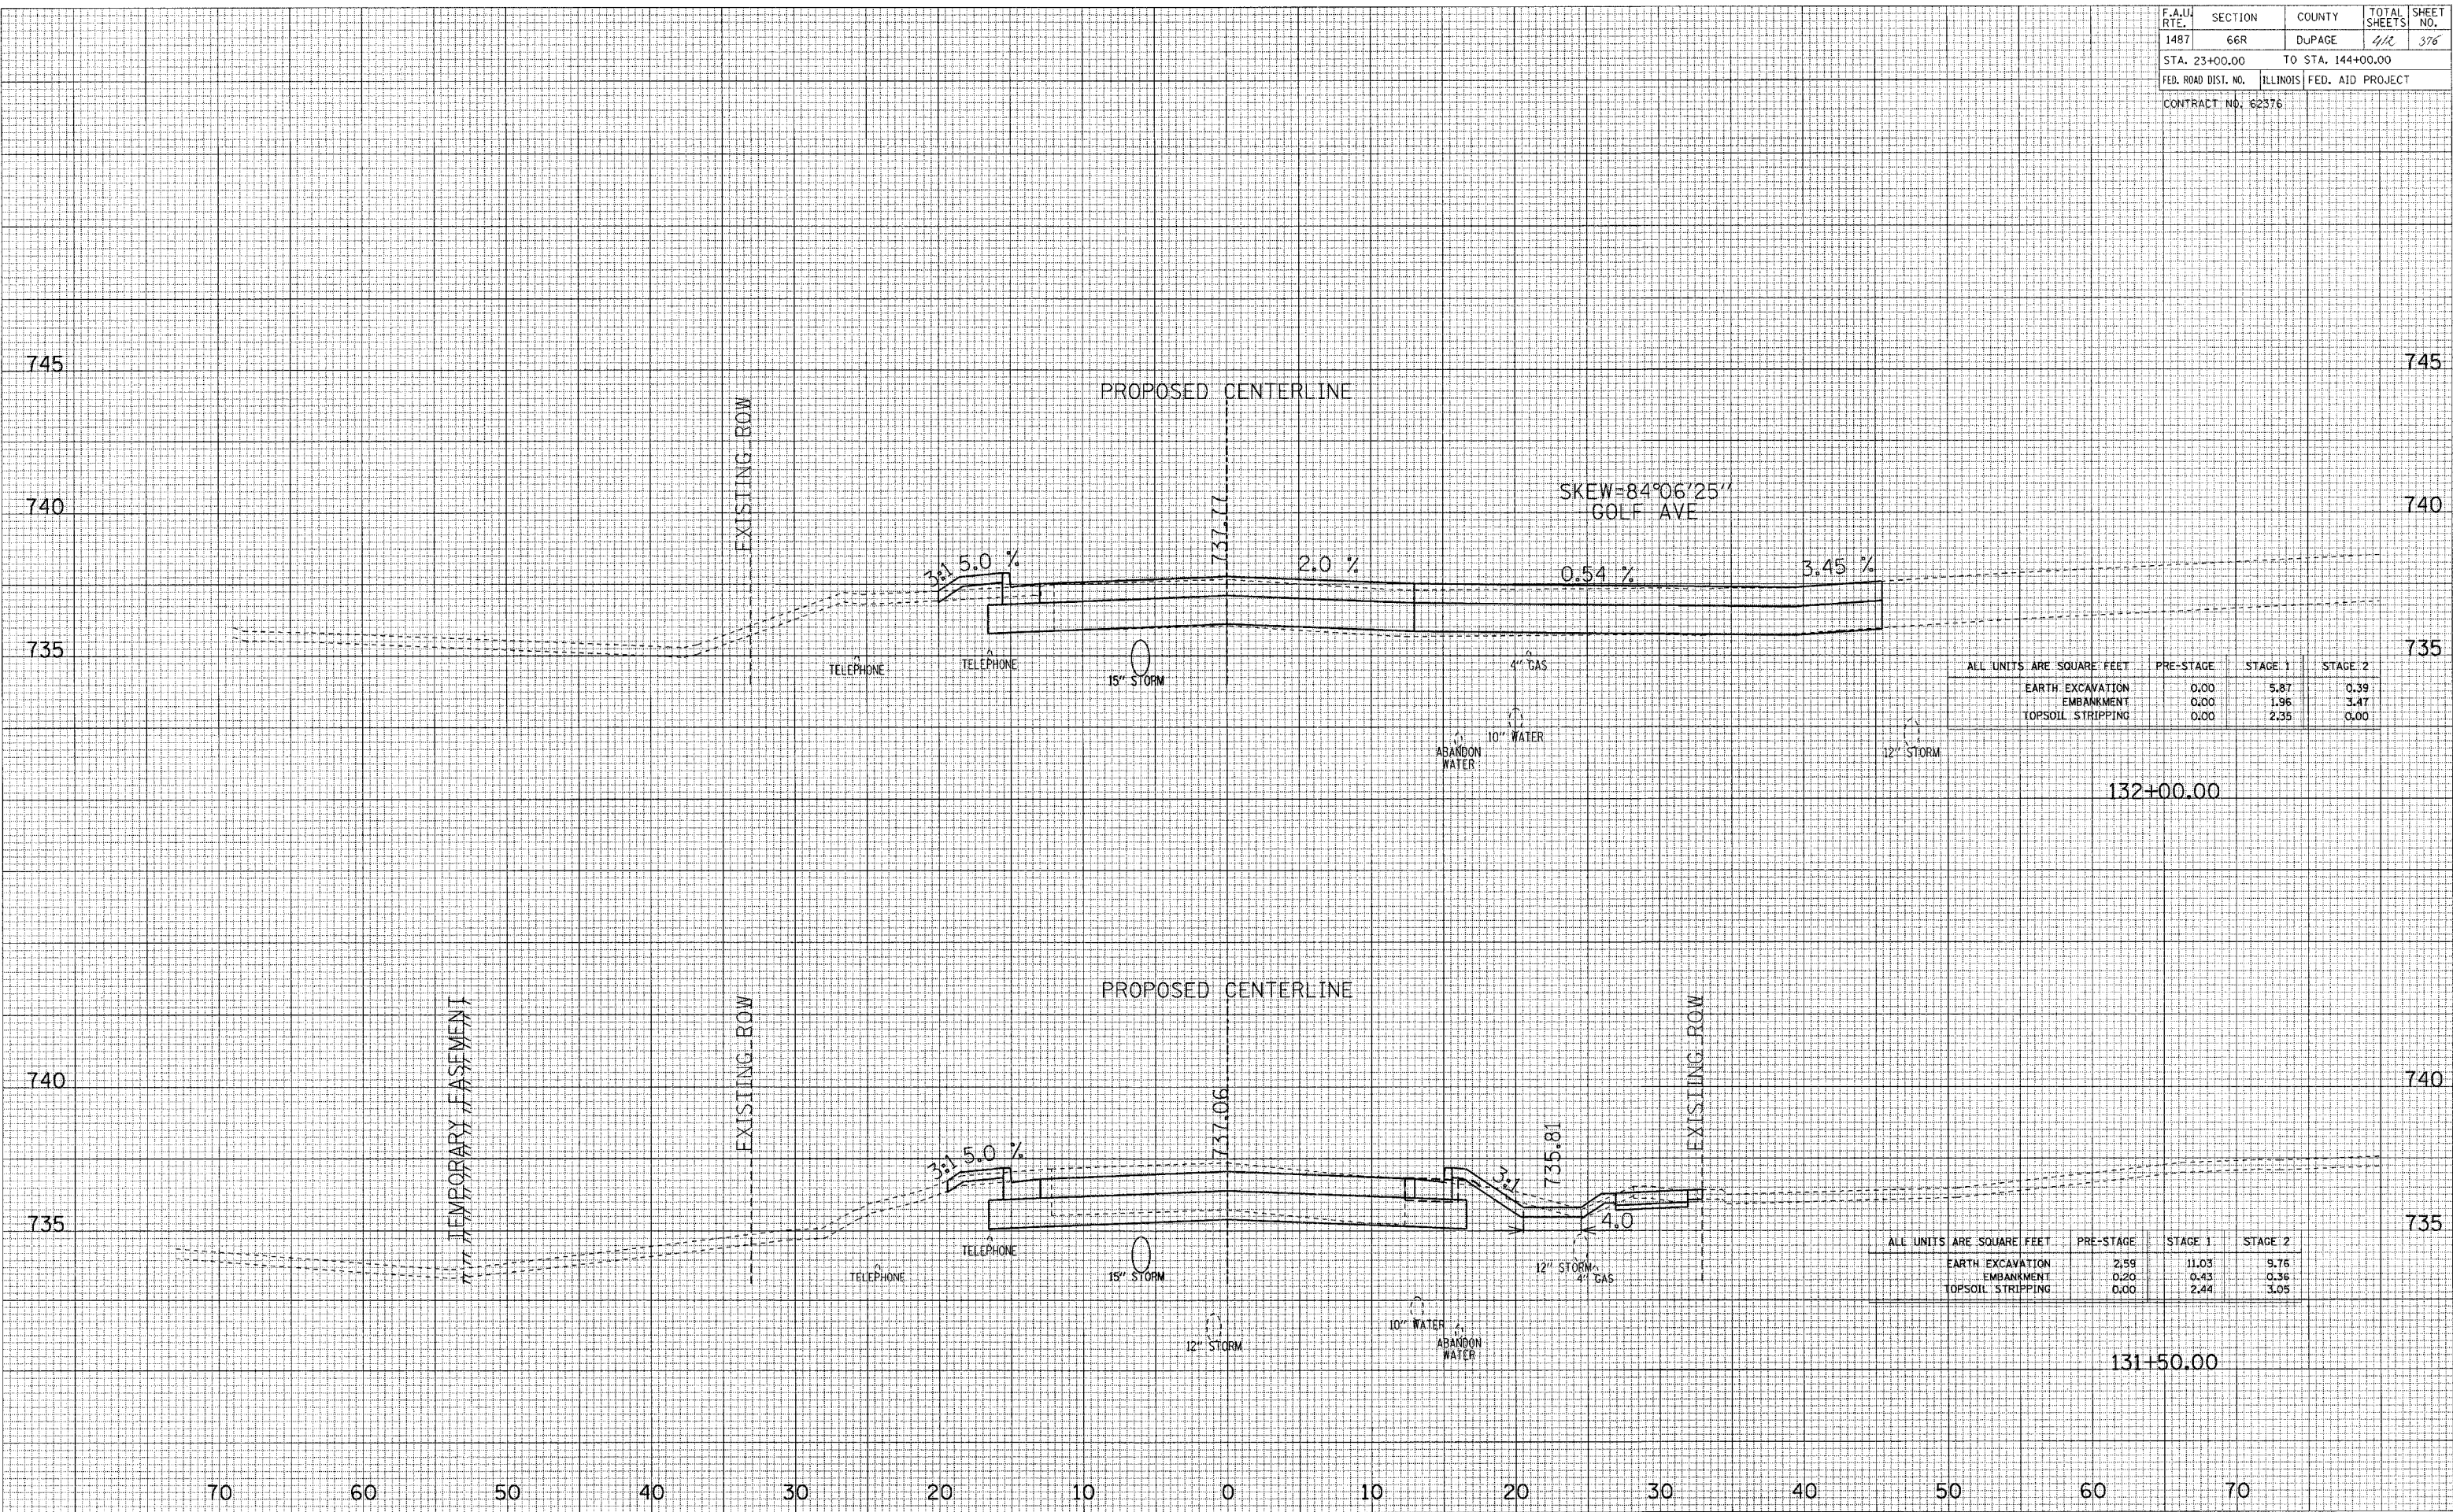

ALL UNITS ARE SQUARE FEET	PRE-STAGE	STAGE 1	STAGE 2
EARTH EXCAVATION	0.00	5.87	0.39
EMBANKMENT	0.00	1.96	3.47
TOPSOIL STRIPPING	0.00	2.35	0.00

ALL UNITS ARE SQUARE FEET	PRE-STAGE	STAGE 1	STAGE 2
EARTH EXCAVATION	2.59	11.03	9.76
EMBANKMENT	0.20	0.43	0.36
TOPSOIL STRIPPING	0.00	2.44	3.05

MAPLE AVENUE CROSS SECTIONS