



|                     |         |                           |              |           |
|---------------------|---------|---------------------------|--------------|-----------|
| F.A.U. RTE.         | SECTION | COUNTY                    | TOTAL SHEETS | SHEET NO. |
| 1487                | 66R     | DuPAGE                    | 412          | 384       |
| STA. 23+00.00       |         | TO STA. 144+00.00         |              |           |
| FED. ROAD DIST. NO. |         | ILLINOIS FED. AID PROJECT |              |           |
| CONTRACT NO. 62376  |         |                           |              |           |

|           |  |
|-----------|--|
| DATE      |  |
| BY        |  |
| REVISIONS |  |
| 1         |  |
| 2         |  |
| 3         |  |
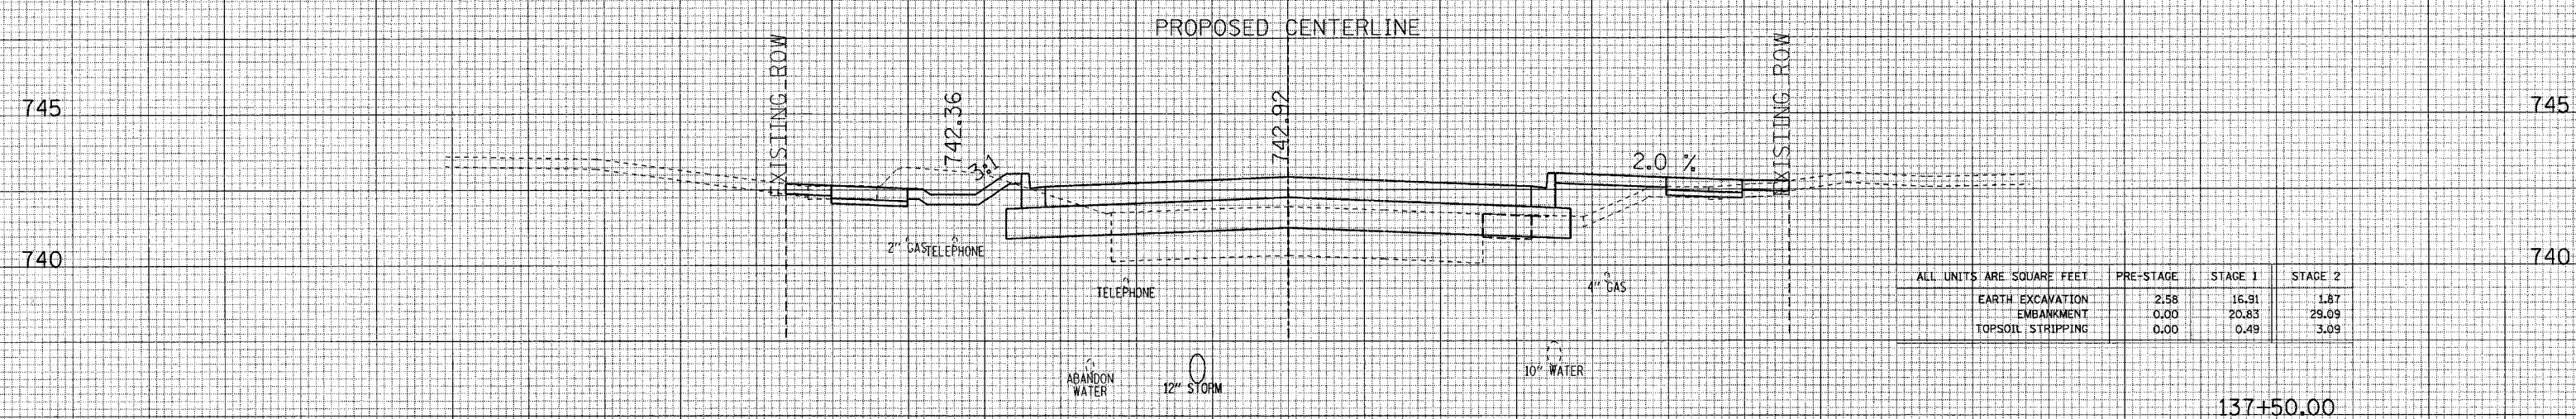

| ALL UNITS ARE SQUARE FEET | PRE-STAGE | STAGE 1 | STAGE 2 |
|---------------------------|-----------|---------|---------|
| EARTH EXCAVATION          | 2.58      | 16.91   | 1.87    |
| EMBANKMENT                | 0.00      | 20.83   | 29.09   |
| TOPSOIL STRIPPING         | 0.00      | 0.49    | 3.09    |

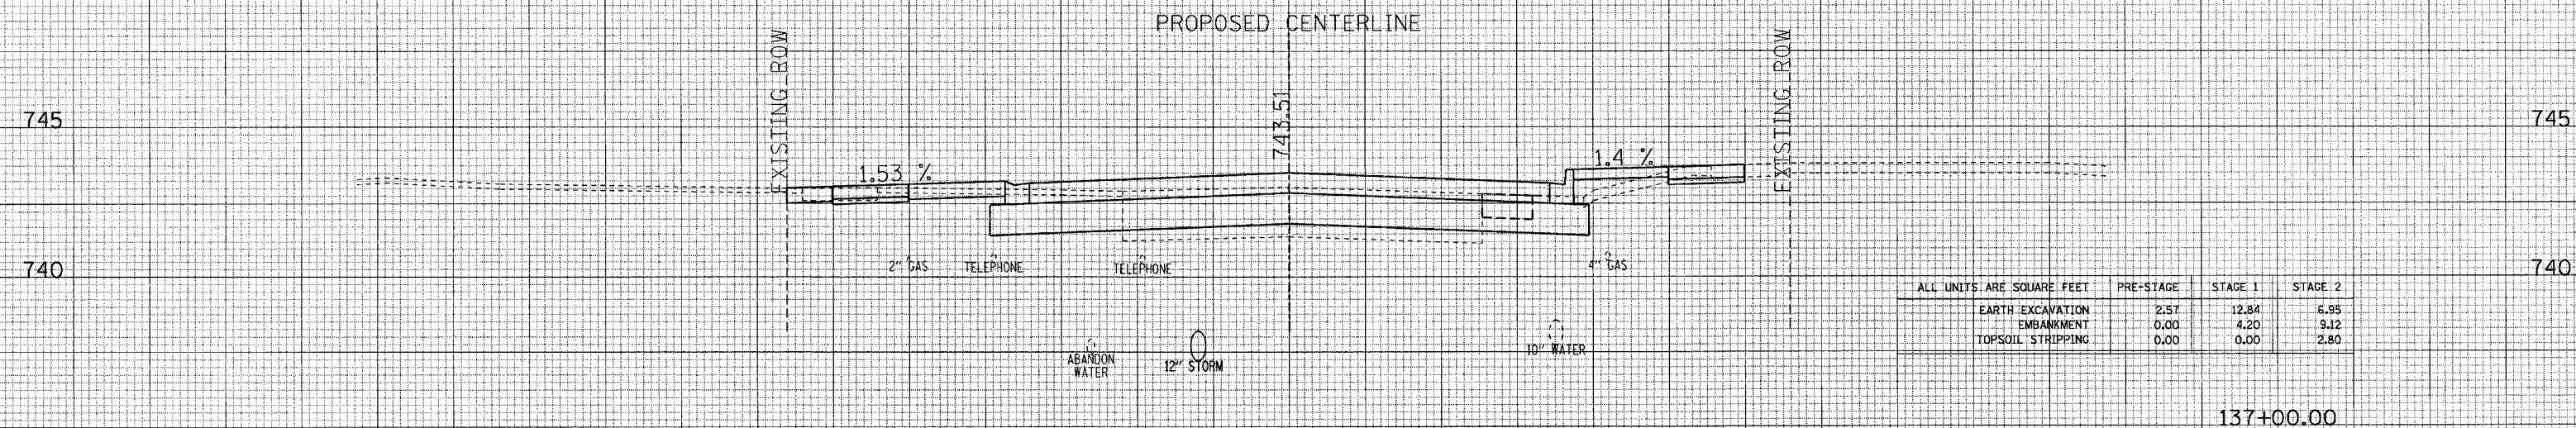

| ALL UNITS ARE SQUARE FEET | PRE-STAGE | STAGE 1 | STAGE 2 |
|---------------------------|-----------|---------|---------|
| EARTH EXCAVATION          | 2.57      | 12.84   | 6.95    |
| EMBANKMENT                | 0.00      | 4.20    | 9.12    |
| TOPSOIL STRIPPING         | 0.00      | 0.00    | 2.80    |

70 60 50 40 30 20 10 0 10 20 30 40 50 60 70

MAPLE AVENUE CROSS SECTIONS