


FAP 330	SECTION	COUNTY	TOTAL SHEETS	SHEET NO.
FAI 90/94	2004-1241	COOK	36	12

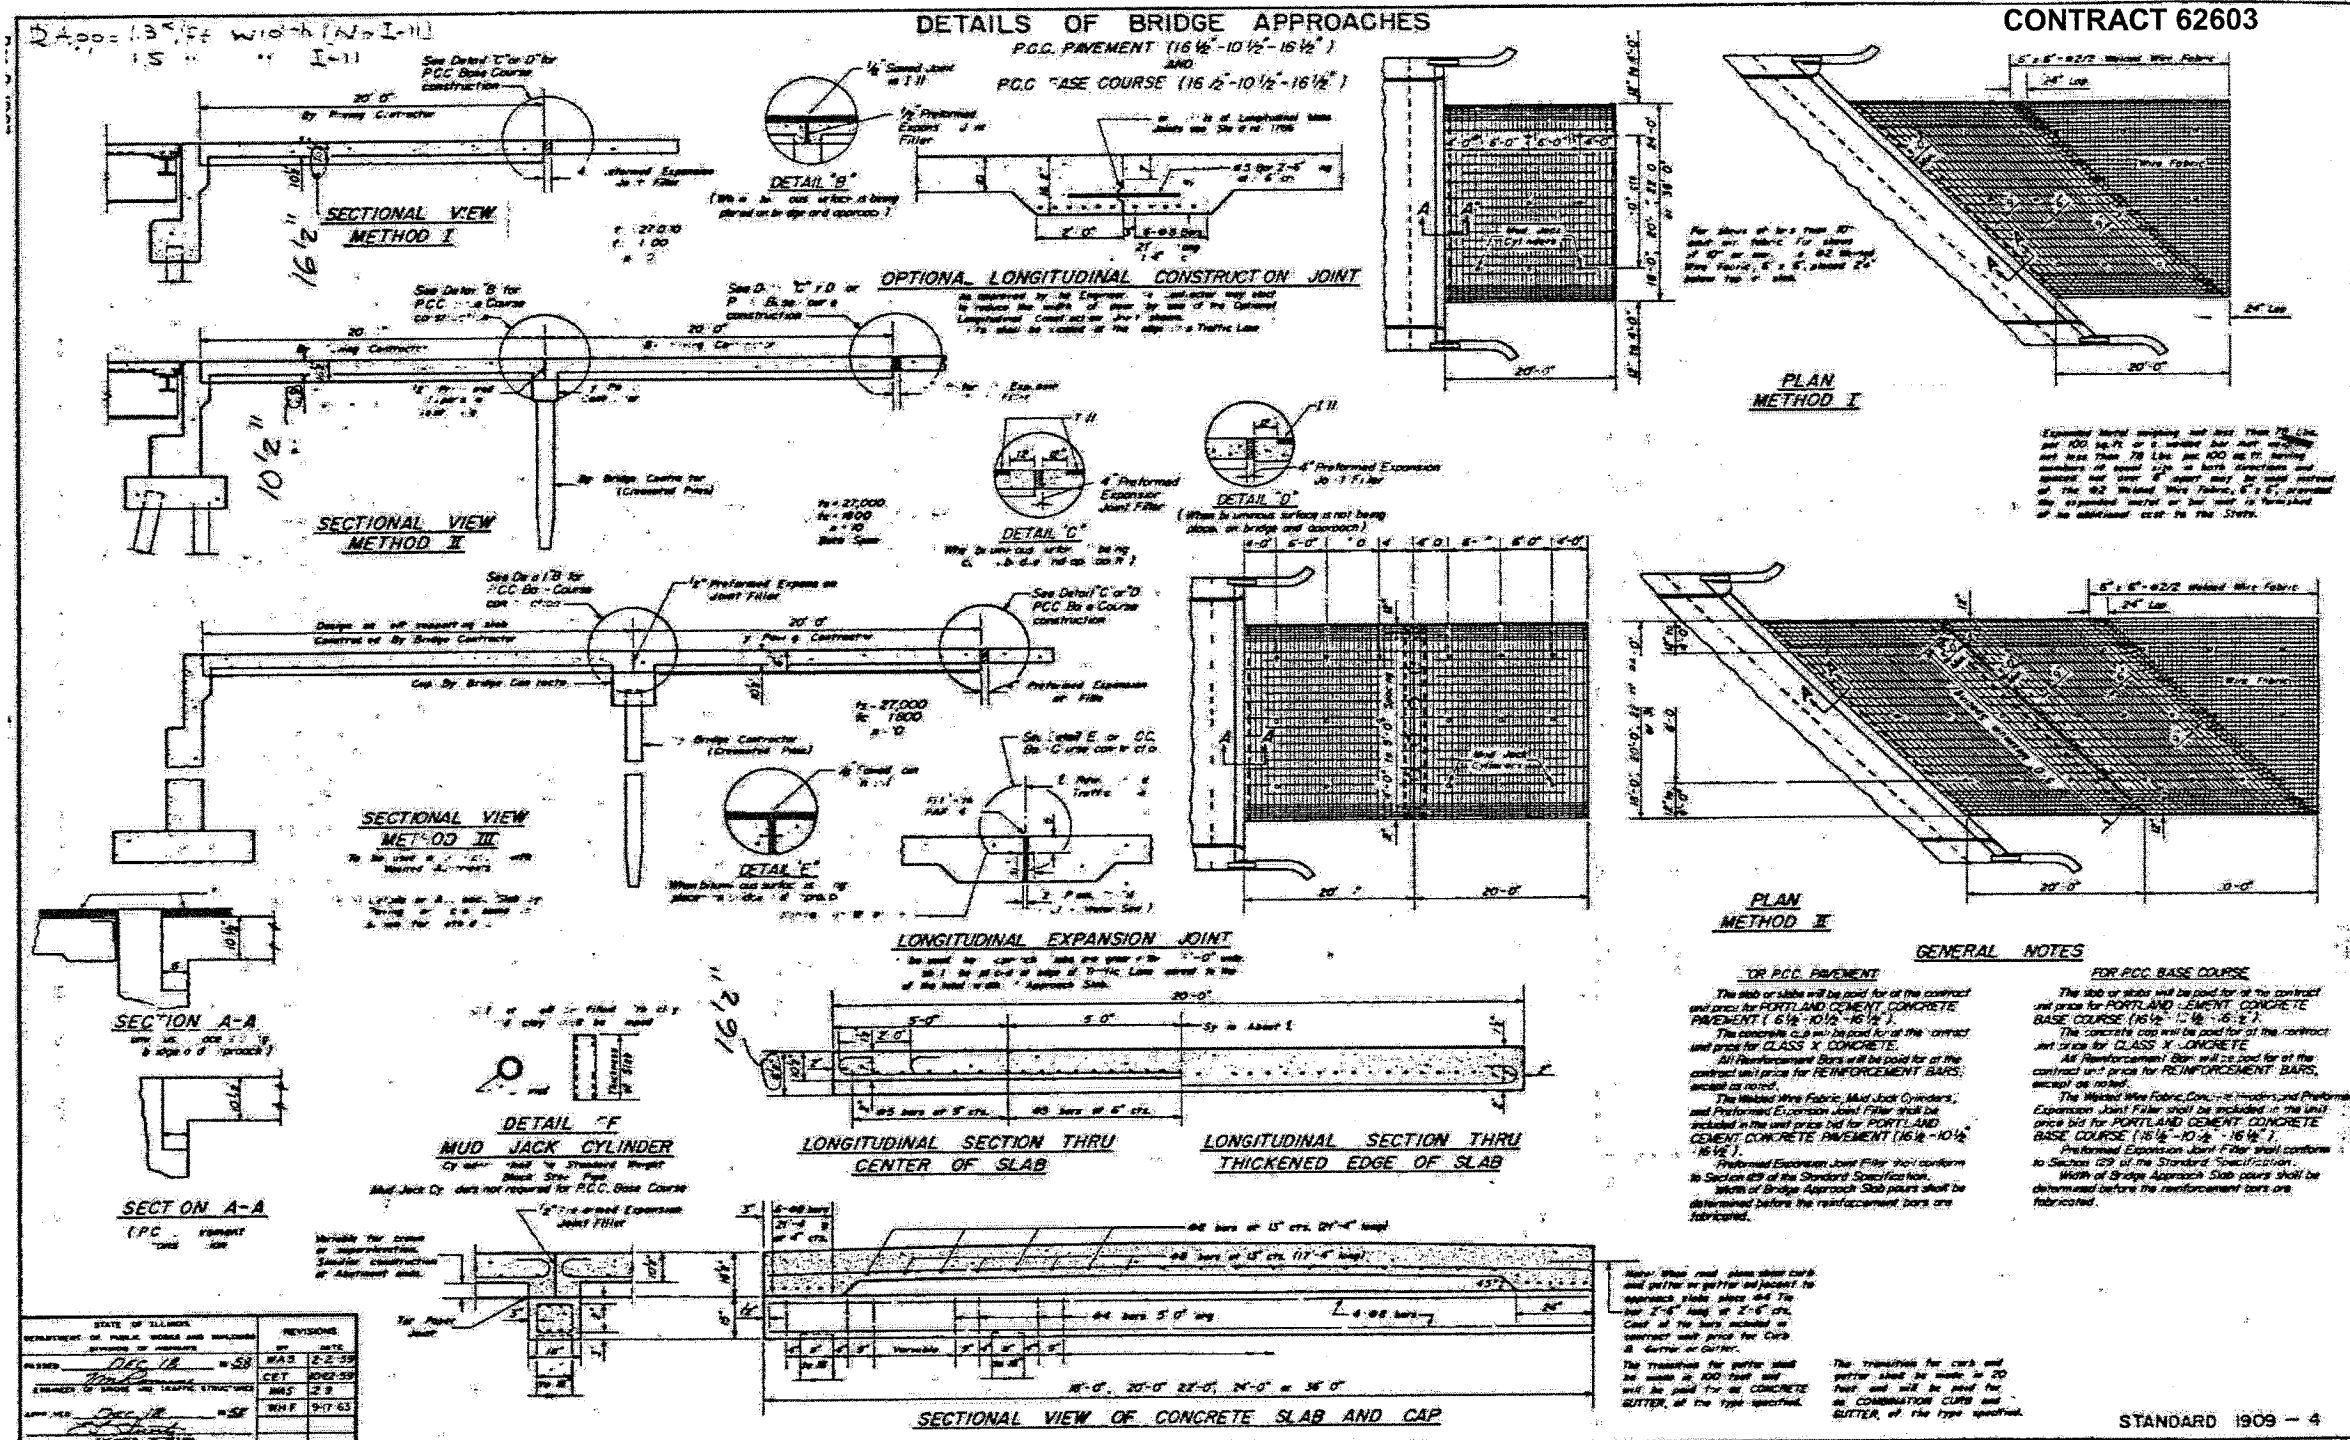

FOR INFORMATION ONLY

ILLINOIS DEPARTMENT OF TRANSPORTATION  
 DETAILS OF BRIDGE APPROACHES  
 LOC 1: US 12/ 45 OVER IL 64  
 SN 016-0336