
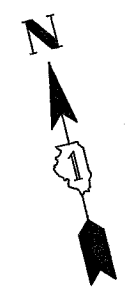


F. & W. RTE.	SECTION	COUNTY	TOTAL SHEETS	SHEET NO.
1587	2004-042 RS	COOK	25	11
STA. 2+00	TO STA. 14+00			
FED. ROAD DIST. NO. 1	ILLINOIS	FED. AID PROJECT		

CONTRACT NO. 62677

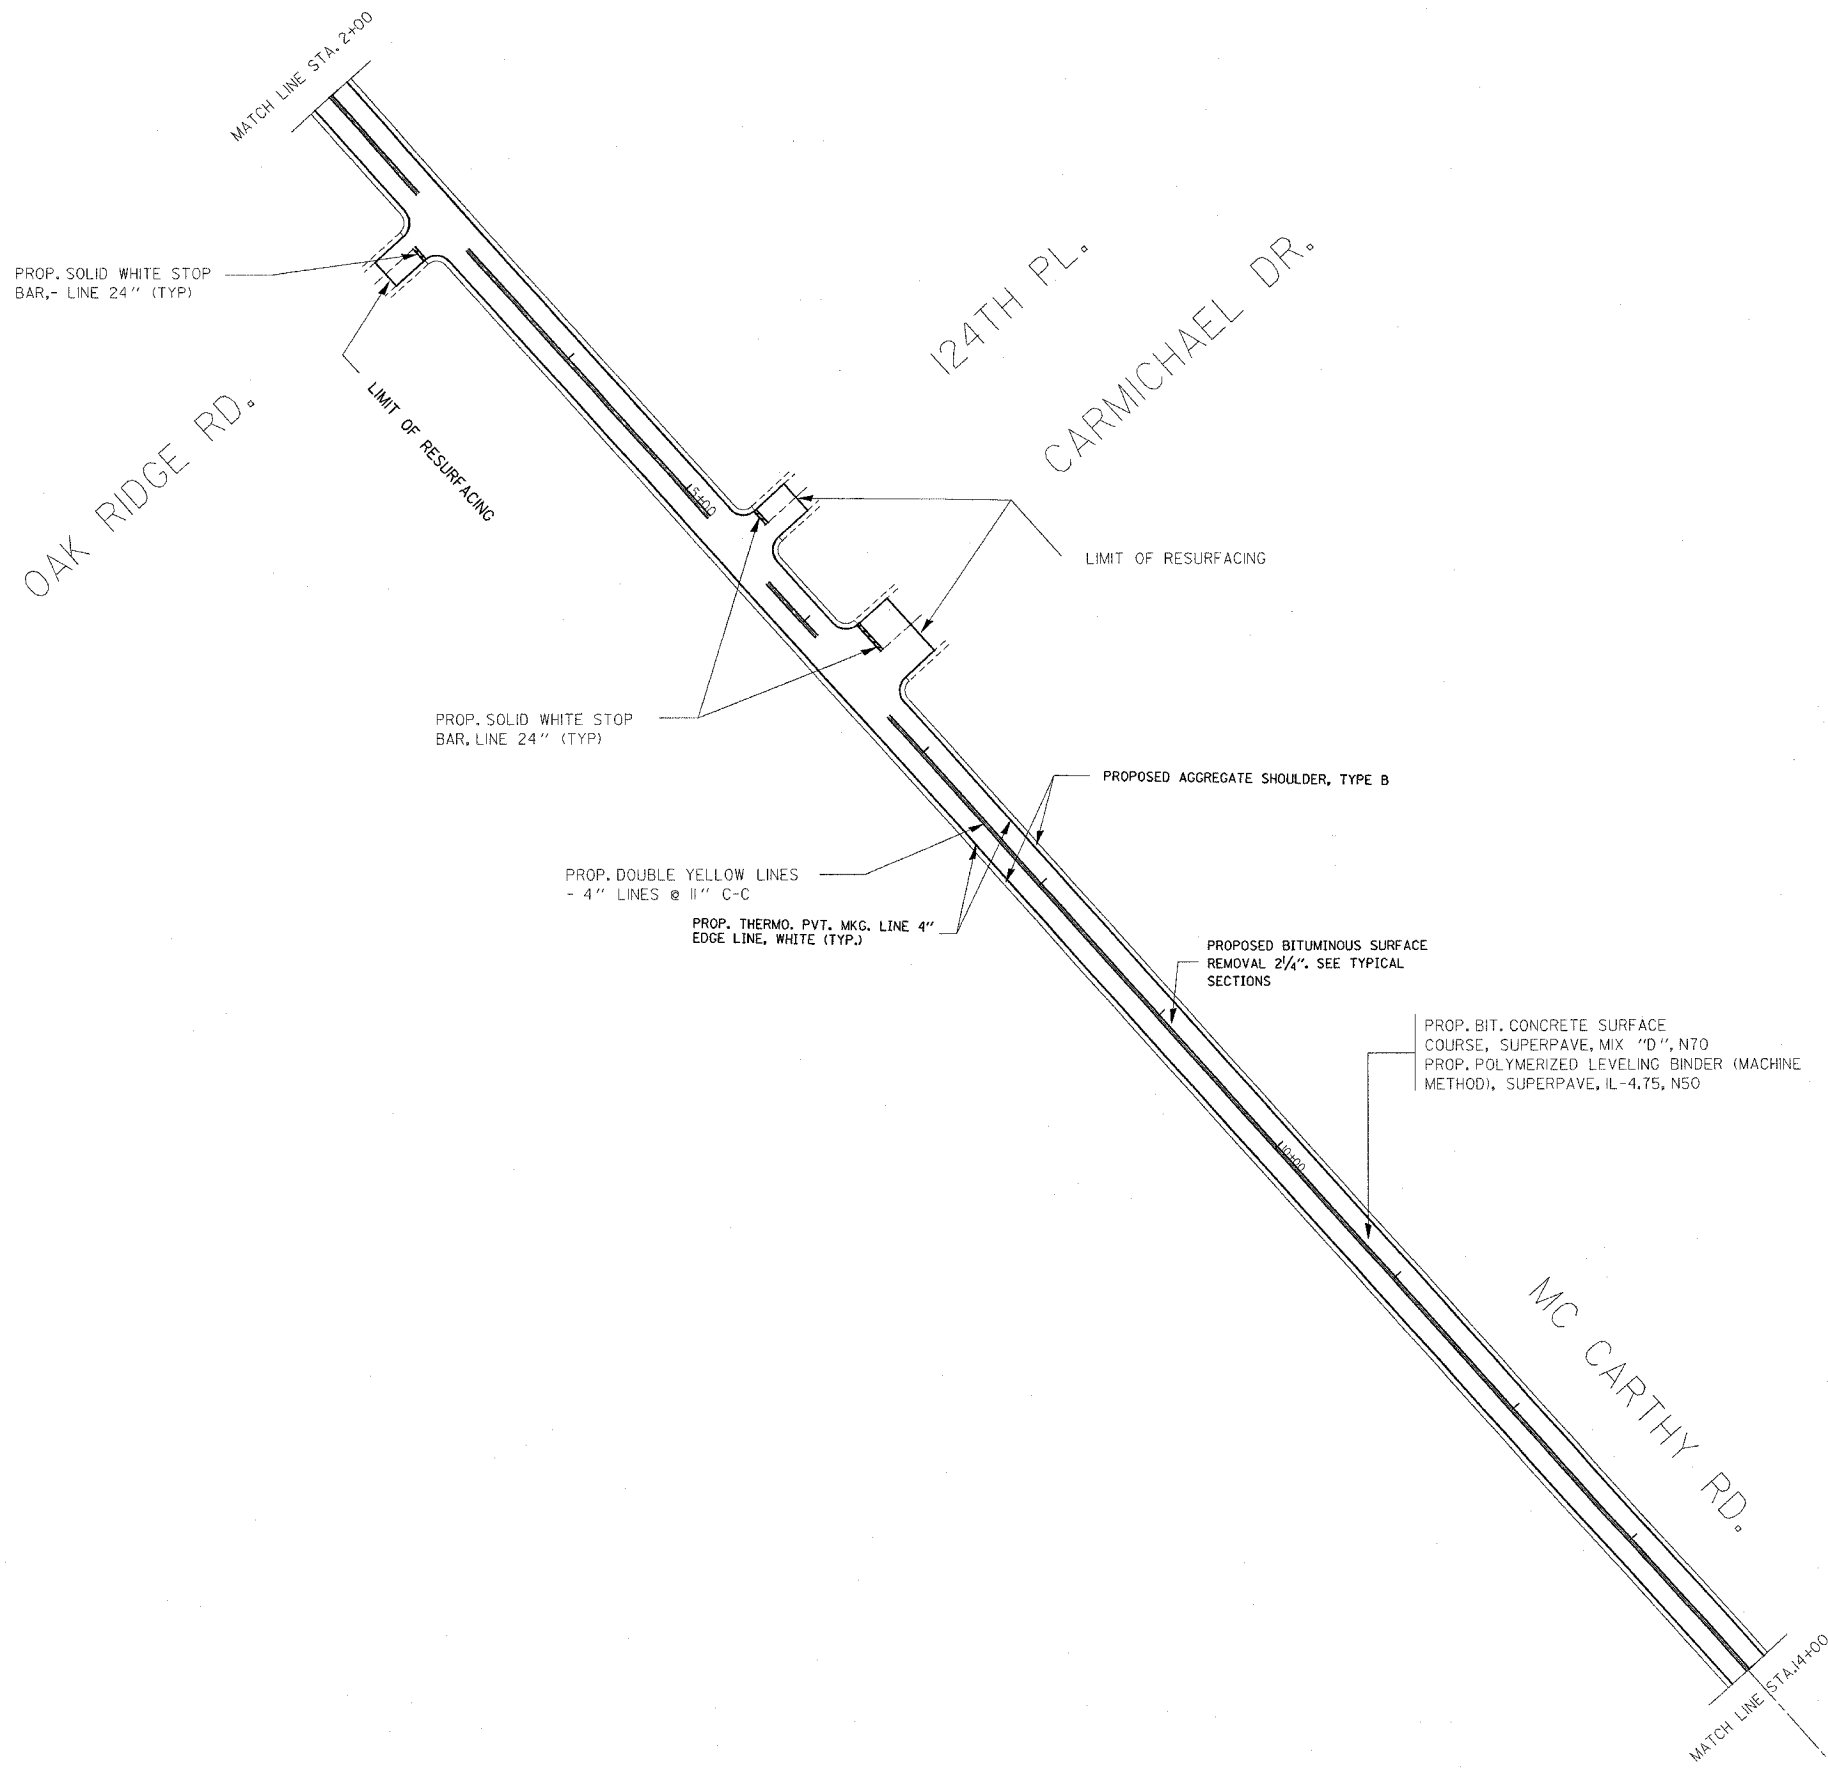

REVISIONS	
NAME	DATE

ILLINOIS DEPARTMENT OF TRANSPORTATION
LOCATION #2
123RD ST./127TH ST.
EXISTING AND PROPOSED
ROADWAY PLAN

VERT. SCALE: 1"=50'
HORIZ. SCALE: 1"=50'
DATE: 3/31/2005

DRAWN BY: HMO
CHECKED BY: IR