


F.A.I. RTE.	SECTION	COUNTY	TOTAL SHEETS	SHEET NO.
94		COOK	860	132
STA. 2200+00.00 TO STA. 2362+00.00				
FED. ROAD DIST. NO. ILLINOIS		FED. AID PROJECT		
• (1516.1, 1717 & 1818) R-8		62694		

MATCHLINE NB I-94 STA. 2043+00.00 (PREV. SHEET)

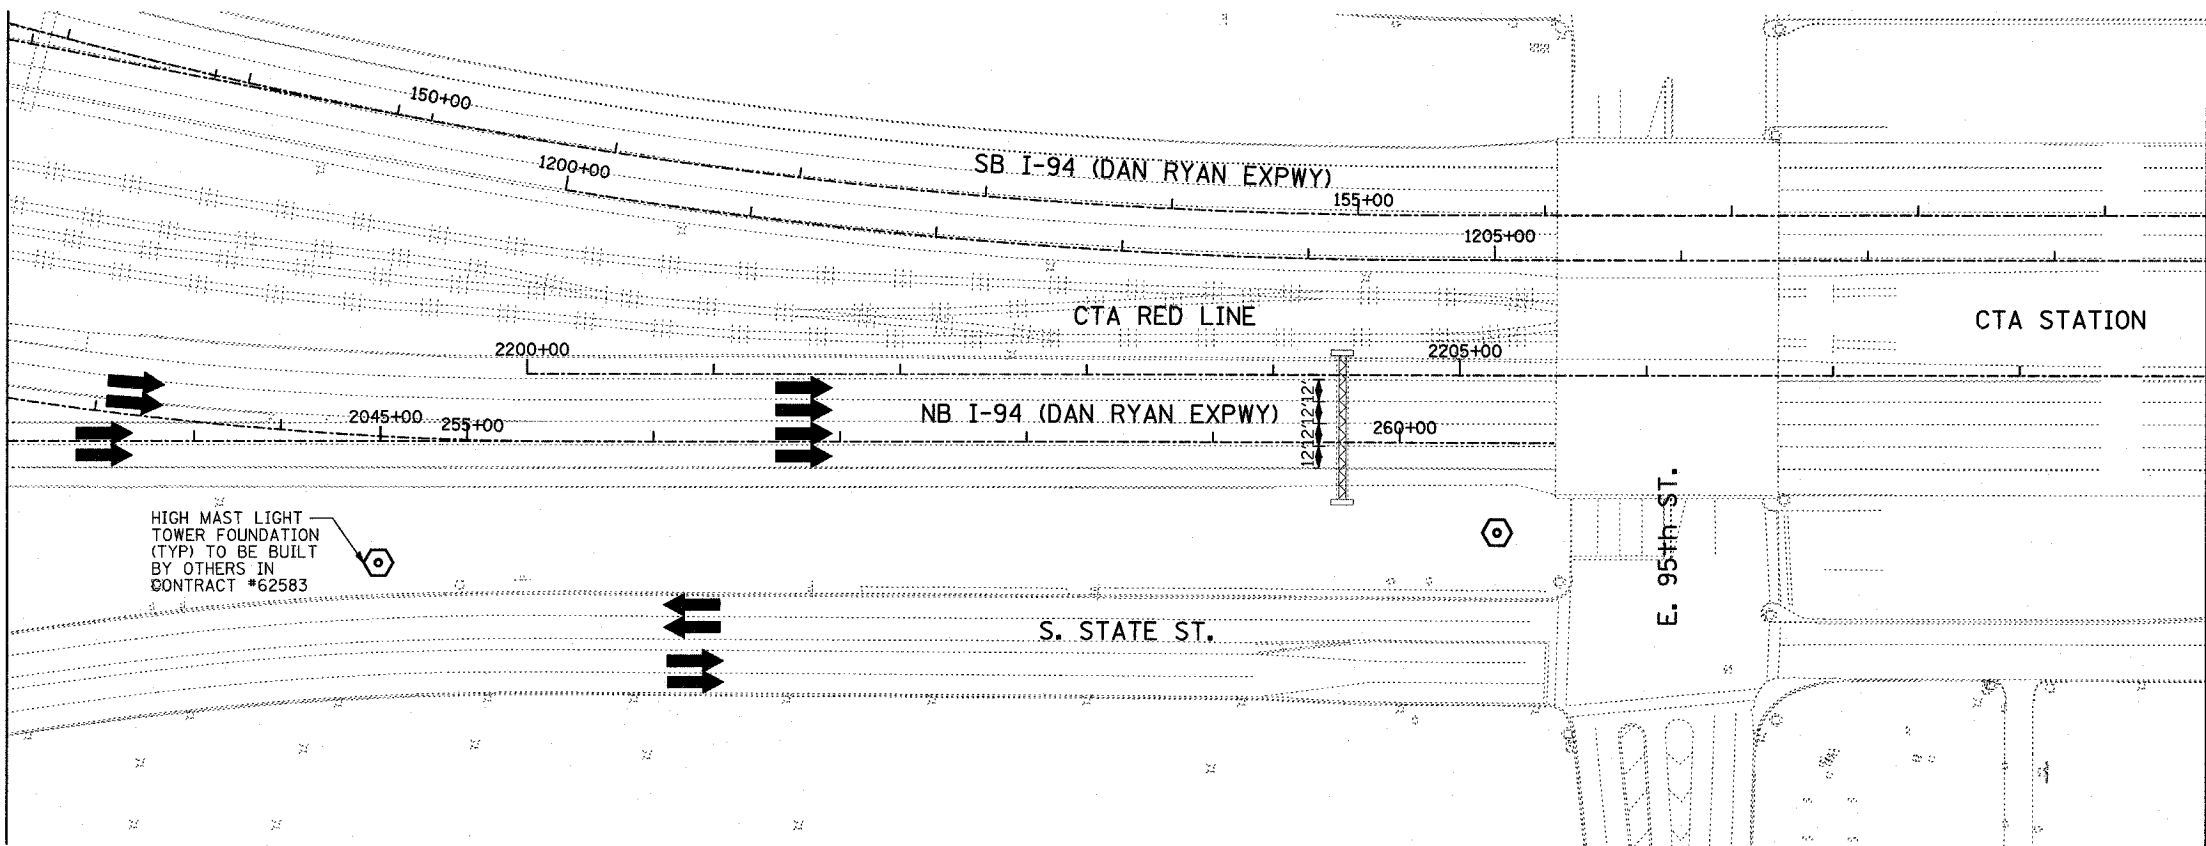


MATCHLINE NB I-94 STA. 2209+00.00 (BELOW)


LEGEND:

- TEMPORARY CONCRETE BARRIER
- TRAFFIC LANE
- WORK ZONE
- BARRICADE, TYPE III
- DRUM WITH MONO-DIRECTIONAL STEADY BURNING LIGHT
- ARROW BOARD


MATCHLINE NB I-94 STA. 2209+00.00 (ABOVE)

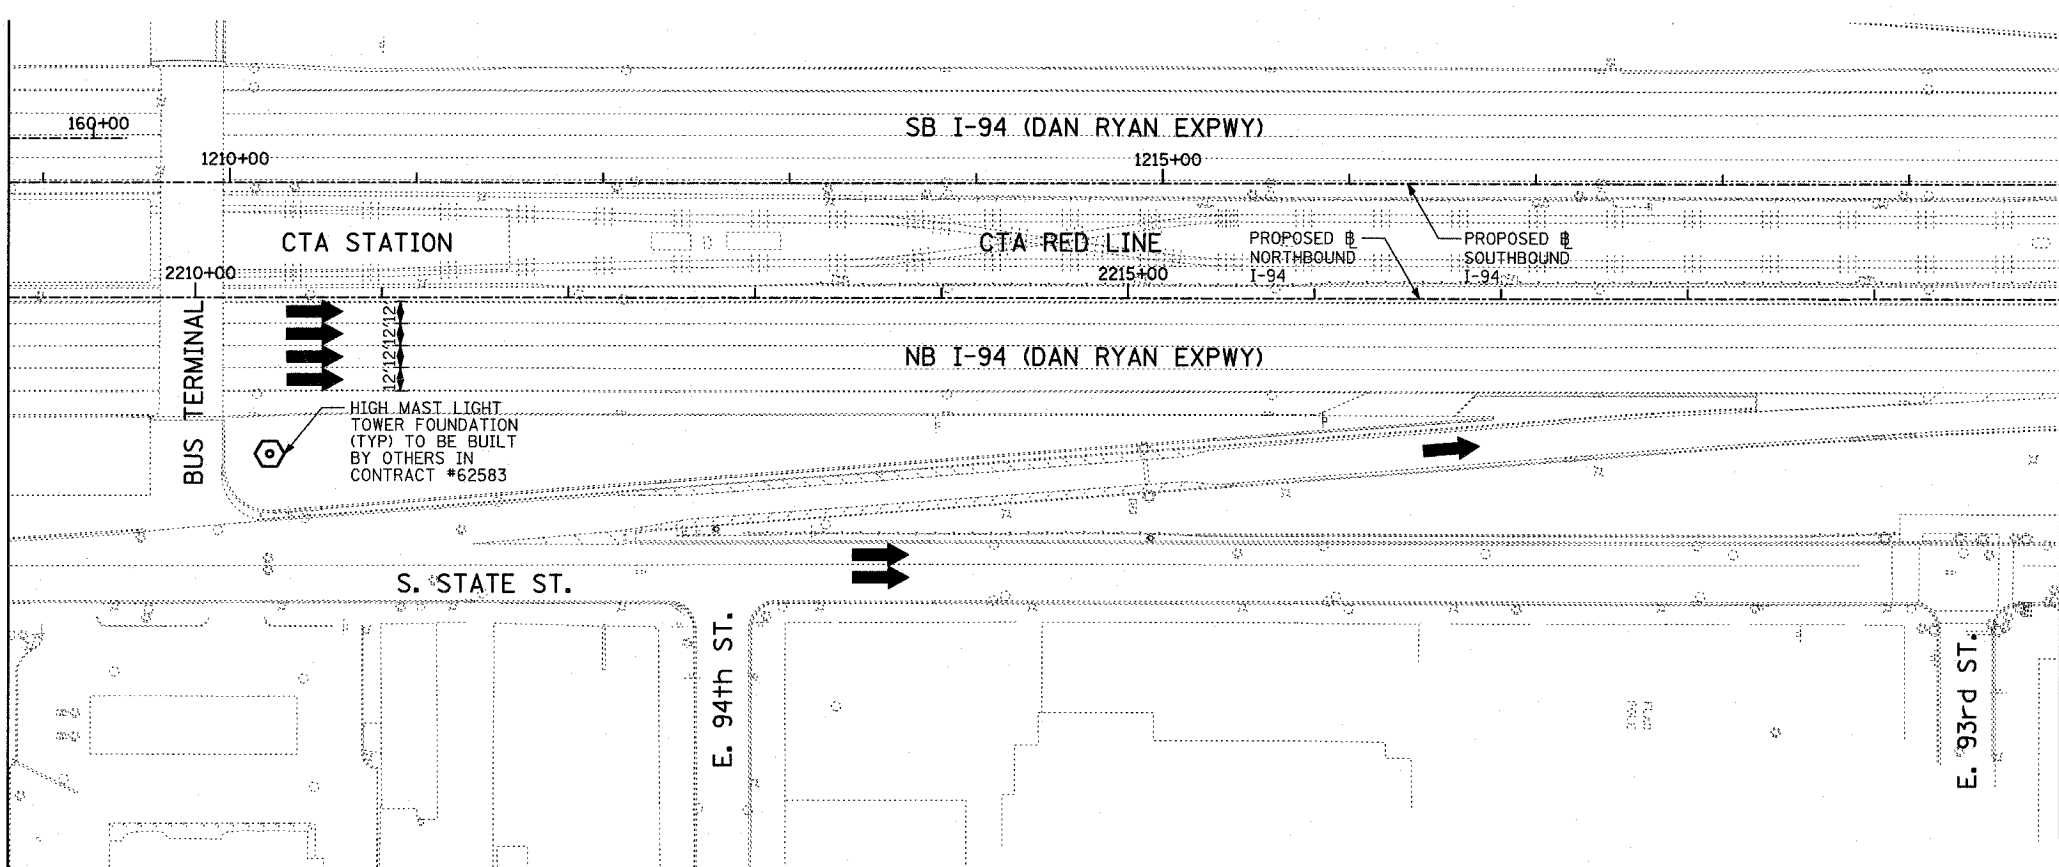

MATCHLINE NB I-94 STA. 2220+00.00 (NEXT SHEET)

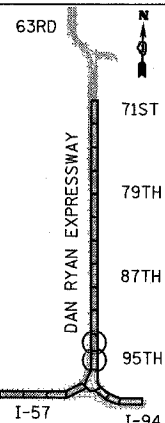

LOCATION MAP

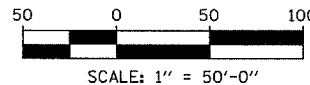

REVISIONS	
NAME	DATE

ILLINOIS DEPARTMENT OF TRANSPORTATION
F.A.I. 94 (DAN RYAN EXPRESSWAY)
MAINTENANCE OF TRAFFIC PLAN
STAGE 1 - NB I-94
NB FORD STA. 2043+00.00 TO 2220+00.00
SHEET 6 OF 11

SCALE: 1"=50'-0"
 DATE: MARCH 18, 2005
 DRAWN BY: RTM
 CHECKED BY: JPA

TYLIN INTERNATIONAL

03/25/2005 11:40:25 AM