


F.A.I. RTE.	SECTION	COUNTY	TOTAL SHEETS	SHEET NO.
90/94	*	COOK	860	392
STA. 1295+00		TO STA. 1308+00		
FED. ROAD DIST. NO.	ILLINOIS	FED. AID PROJECT		
* (1516, 1, 1717 & 1818) R-8		62694		



- NOTES:
- SEE DRAWINGS EI-100 AND EI-101 FOR ELECTRICAL SYMBOLS AND ABBREVIATIONS.

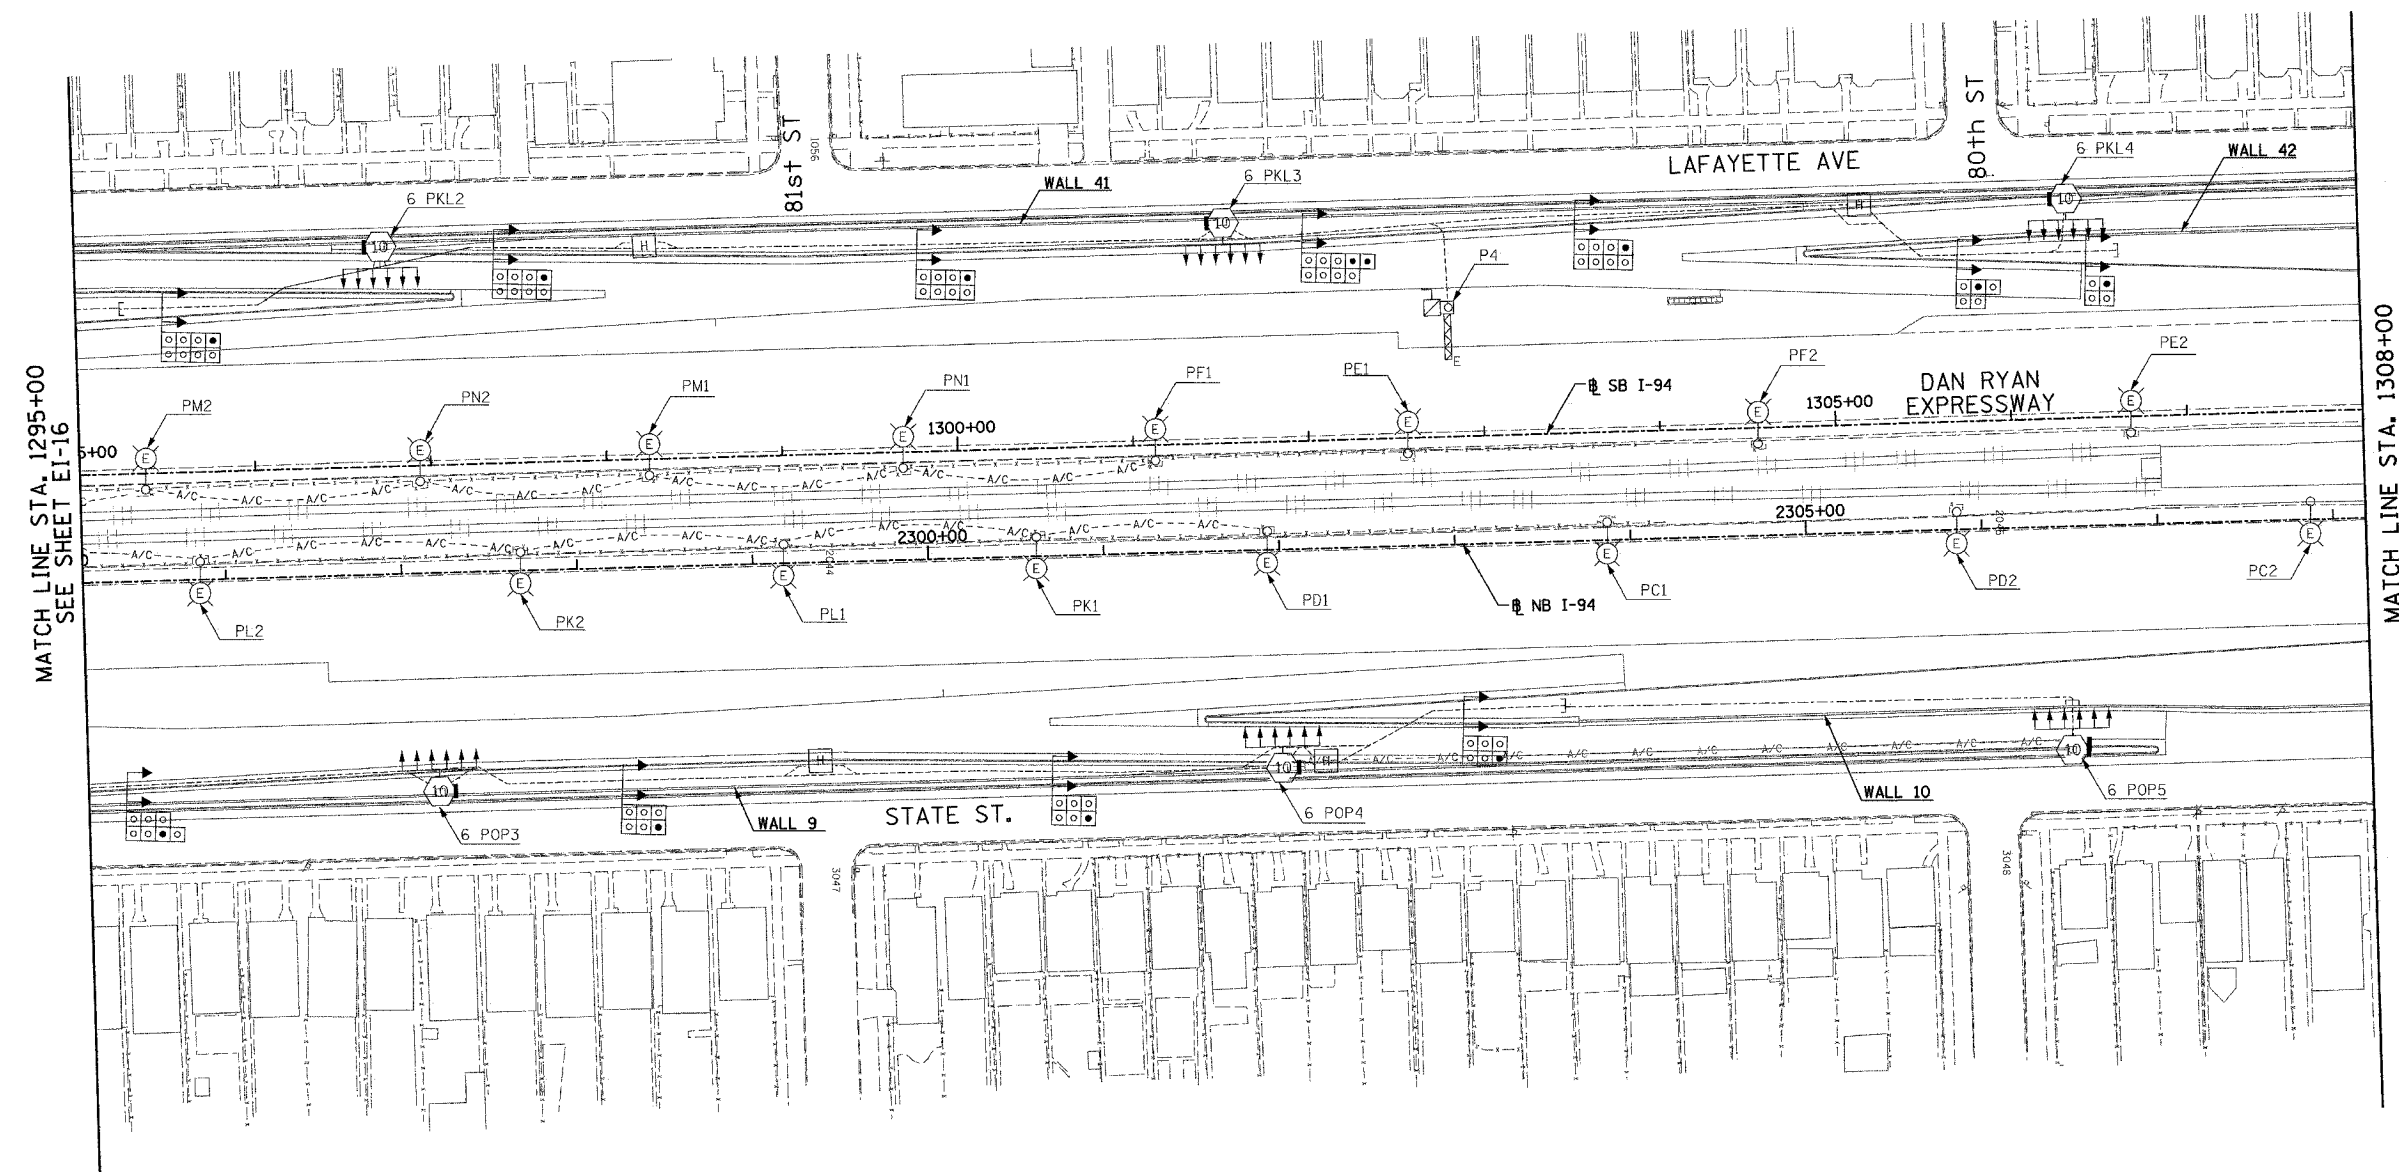

MATCH LINE STA. 1295+00  
SEE SHEET EI-16

MATCH LINE STA. 1308+00  
SEE SHEET EI-18

NO ELECTRICAL WORK ON THIS SHEET  
FOR REFERENCE ONLY

**SINGH** 300 W. ADAMS ST.  
CHICAGO, IL 60606  
SINGH & ASSOCIATES, INC. TEL: (312) 629-0240  
CONSULTING ENGINEERS FAX: (312) 629-8449



17A/EI-17

REVISIONS		ILLINOIS DEPARTMENT OF TRANSPORTATION F.A.I. 90/94 (DAN RYAN EXPRESSWAY)
NAME	DATE	
		ELECTRICAL INFRASTRUCTURE PLANS PROPOSED IMPROVEMENTS
REVISED	5/06/05	SCALE: 1"=50' DATE: MARCH 18, 2005
		DRAWN BY: VK CHECKED BY: TM

A:\75\9094\1027\53b.dwg 5/17/05 5:03:58 PM 5/5/2005 5:03:58 PM