

BORING LOG SB 03-01 Page 1 of 1

Wang Engineering, INC.
 Consulting Geotechnical and Environmental Engineers
 wangeng3@wangeng.com
 1145 Main Street
 Lombard, IL 60148
 Telephone: 630 953-9928
 Fax: 630 953-9938

WEI Job No.: 414-07-01
 Client: T. Y. LIN International
 Project: Dan Ryan Improvements; IDOT No. D-91-421-01
 Location: From 95th Street to South of 69th Street


Datum: CCD
 Elevation: 10.29 ft
 North: 1844768.53 ft
 East: 1177869.83 ft
 Station: 2233+98.8
 Offset: 127.749' RT

BORING LOG SB 03-02 Page 1 of 1


Wang Engineering, INC.
 Consulting Geotechnical and Environmental Engineers
 wangeng3@wangeng.com
 1145 Main Street
 Lombard, IL 60148
 Telephone: 630 953-9928
 Fax: 630 953-9938

WEI Job No.: 414-07-01
 Client: T. Y. LIN International
 Project: Dan Ryan Improvements; IDOT No. D-91-421-01
 Location: From 95th Street to South of 69th Street

Datum: CCD
 Elevation: 9.48 ft
 North: 1844840.86 ft
 East: 1177864.33 ft
 Station: 2234+71.3
 Offset: 124.323' RT

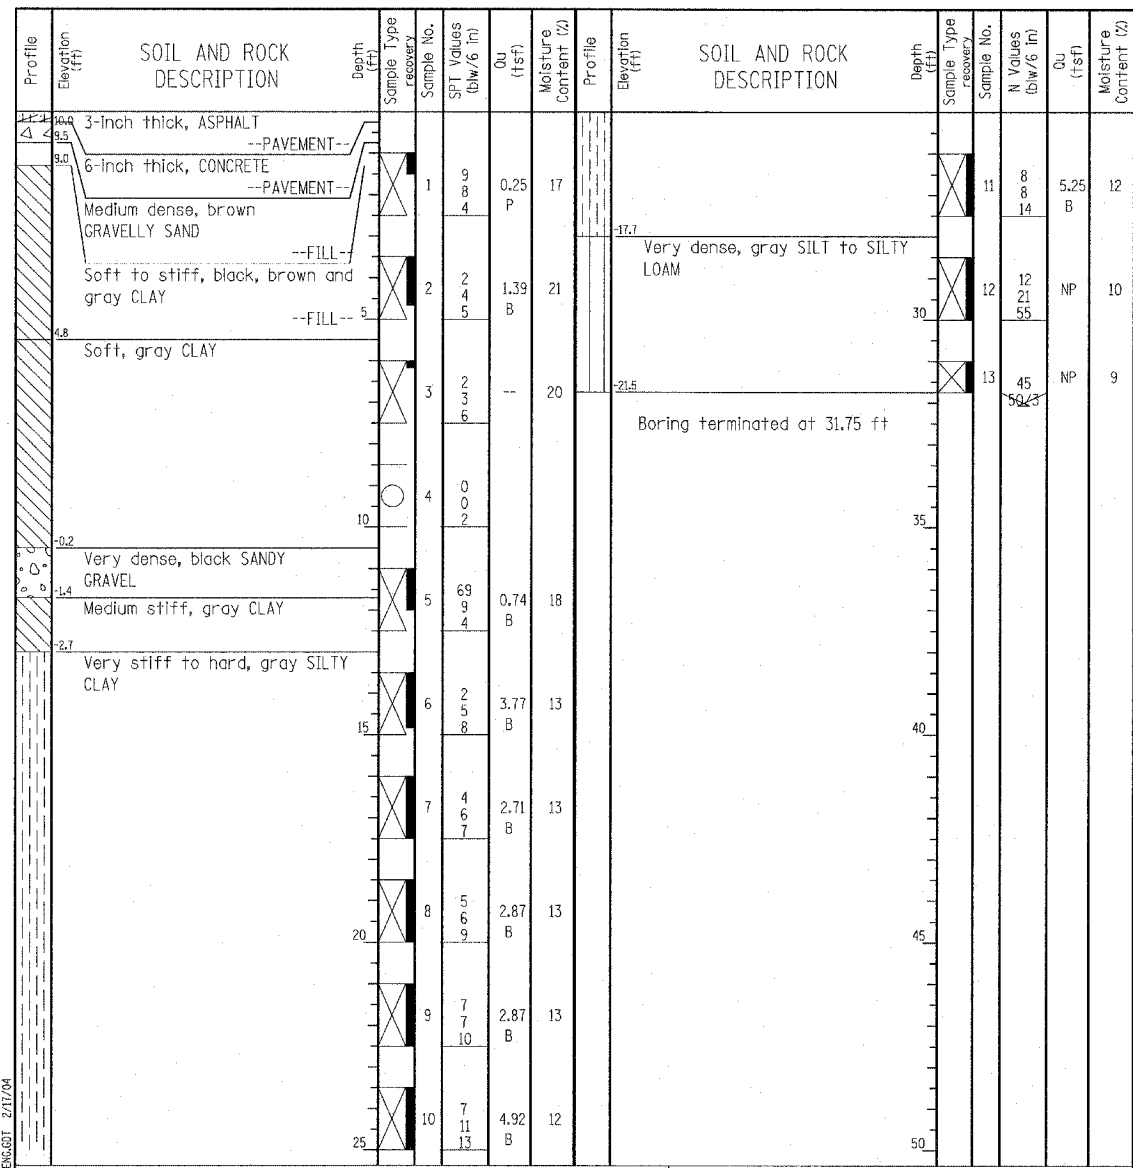

GENERAL NOTES				WATER LEVEL DATA			
Begin Drilling	02-10-2004	Complete Drilling	02-10-2004	While Drilling	▽	DRY	
Drilling Contractor	Patrick Drilling	Drill Rig	CME 75 TMR	At Completion of Drilling	▽	DRY	
Driller	T&D	Logger	J. Kasnik	Checked by	N. Davis	Time After Drilling	
Drilling Method	3.25" ID, HSA; Boring backfilled with bentonite upon completion			Depth to Water	▽	NA	

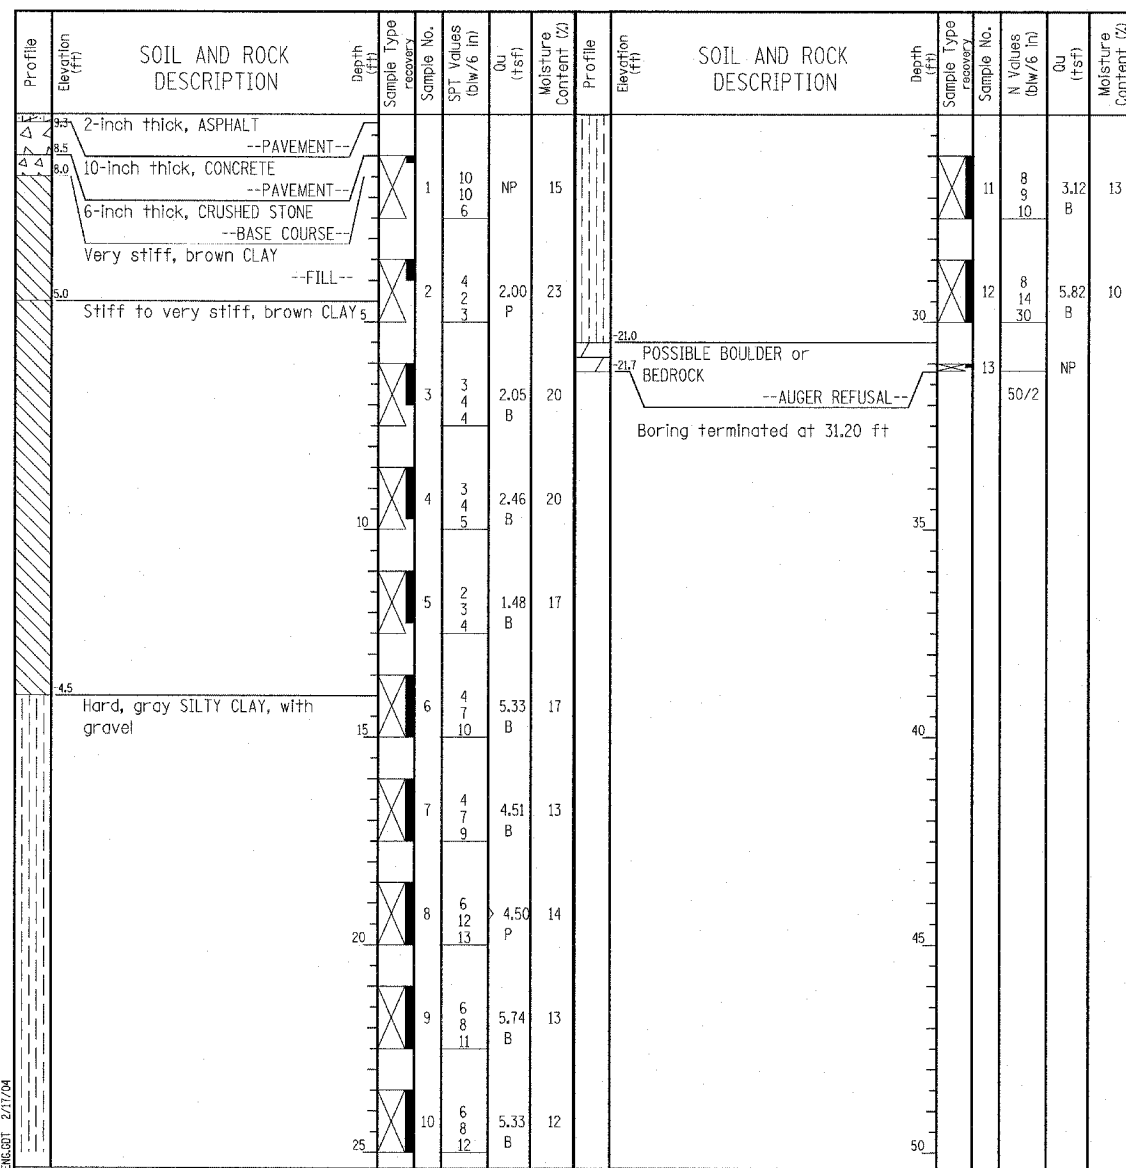

GENERAL NOTES				WATER LEVEL DATA			
Begin Drilling	02-06-2004	Complete Drilling	02-06-2004	While Drilling	▽	DRY	
Drilling Contractor	Patrick Drilling	Drill Rig	CME 75 TMR	At Completion of Drilling	▽	DRY	
Driller	J&L	Logger	N. Davis	Checked by	S. Janowski	Time After Drilling	
Drilling Method	3.25" ID, HSA; Boring backfilled with bentonite upon completion			Depth to Water	▽	NA	



REVISIONS	
NAME	DATE

ILLINOIS DEPARTMENT OF TRANSPORTATION
 F.A.I. 94 (DAN RYAN EXPRESSWAY)
 RETAINING WALL ALONG STATE ST.
 91ST ST. TO CPI&R RR
 WALL 3
 BORING LOGS SB03-01 & SB03-02
 S.N. 016-W945
 SCALE: N.T.S.
 DATE: MARCH 18, 2005

DESIGNED BY: DJR
 DRAWN BY: DJR
 CHECKED BY: TD