




ELEVATION

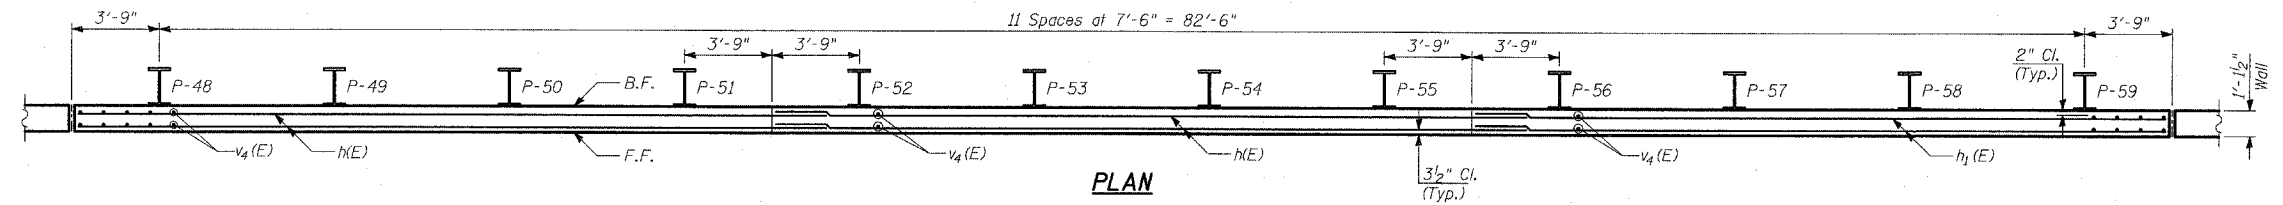

PLAN

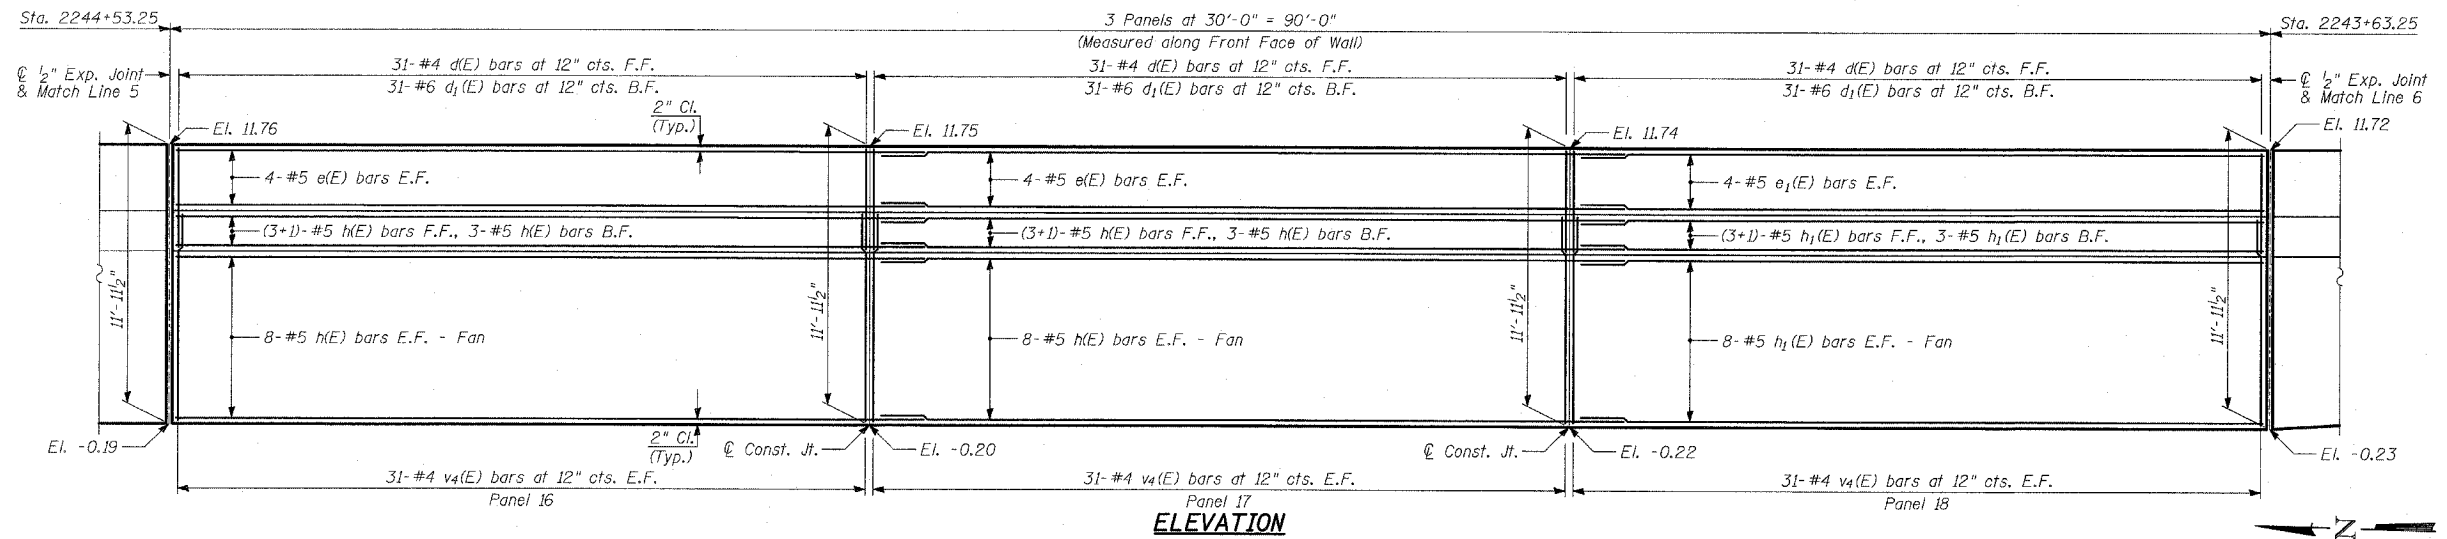

ELEVATION

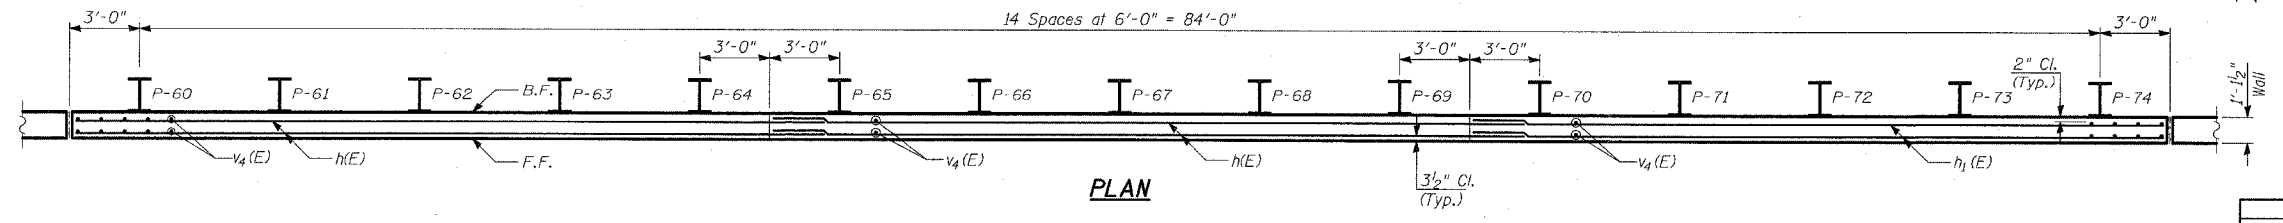

PLAN

- NOTES:**
1. B.F. - denotes Back Face.
 2. E.F. - denotes Each Face.
 3. F.F. - denotes Front Face.
 4. Work this Sheet with Sheets 6 and 9 thru 11 of 20.
 5. File spacing measured along front face of wall.
 6. For Lap Splices, see Sheet 6 of 20.

SHEET 4 OF 20

REVISIONS	
NAME	DATE

ILLINOIS DEPARTMENT OF TRANSPORTATION
F.A.I. 94 (DAN RYAN EXPRESSWAY)
RETAINING WALL ALONG STATE ST.
EXIT RAMP AT AIS #1
AIS 1 - PLAN AND ELEVATION
STA. 2245+43.25 TO STA. 2243+63.25
 S.N. 016-W954 DESIGNED BY: MI, MAF
 SCALE: N.T.S. DRAWN BY: MAF, DJR
 DATE: MARCH 18, 2005 CHECKED BY: TD, MI



03/21/2005 02:29:40 PM