




**ELEVATION**

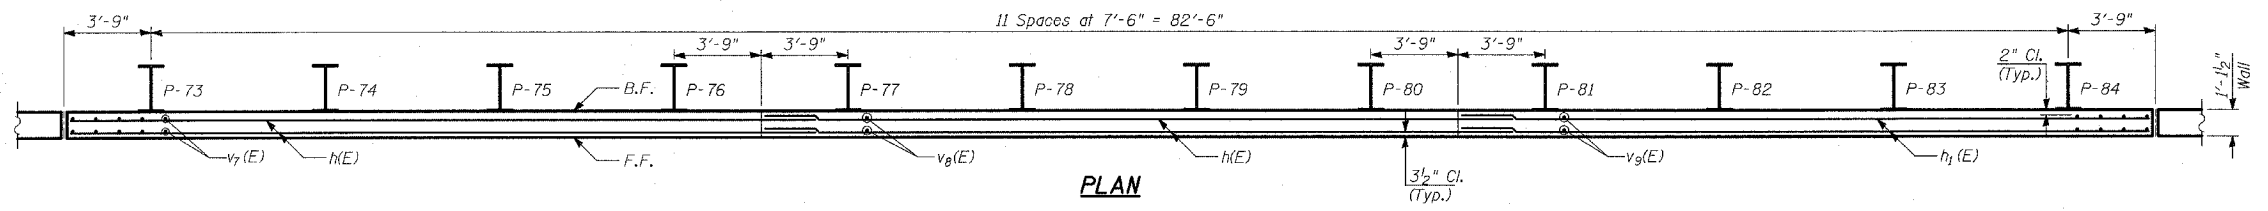

**PLAN**

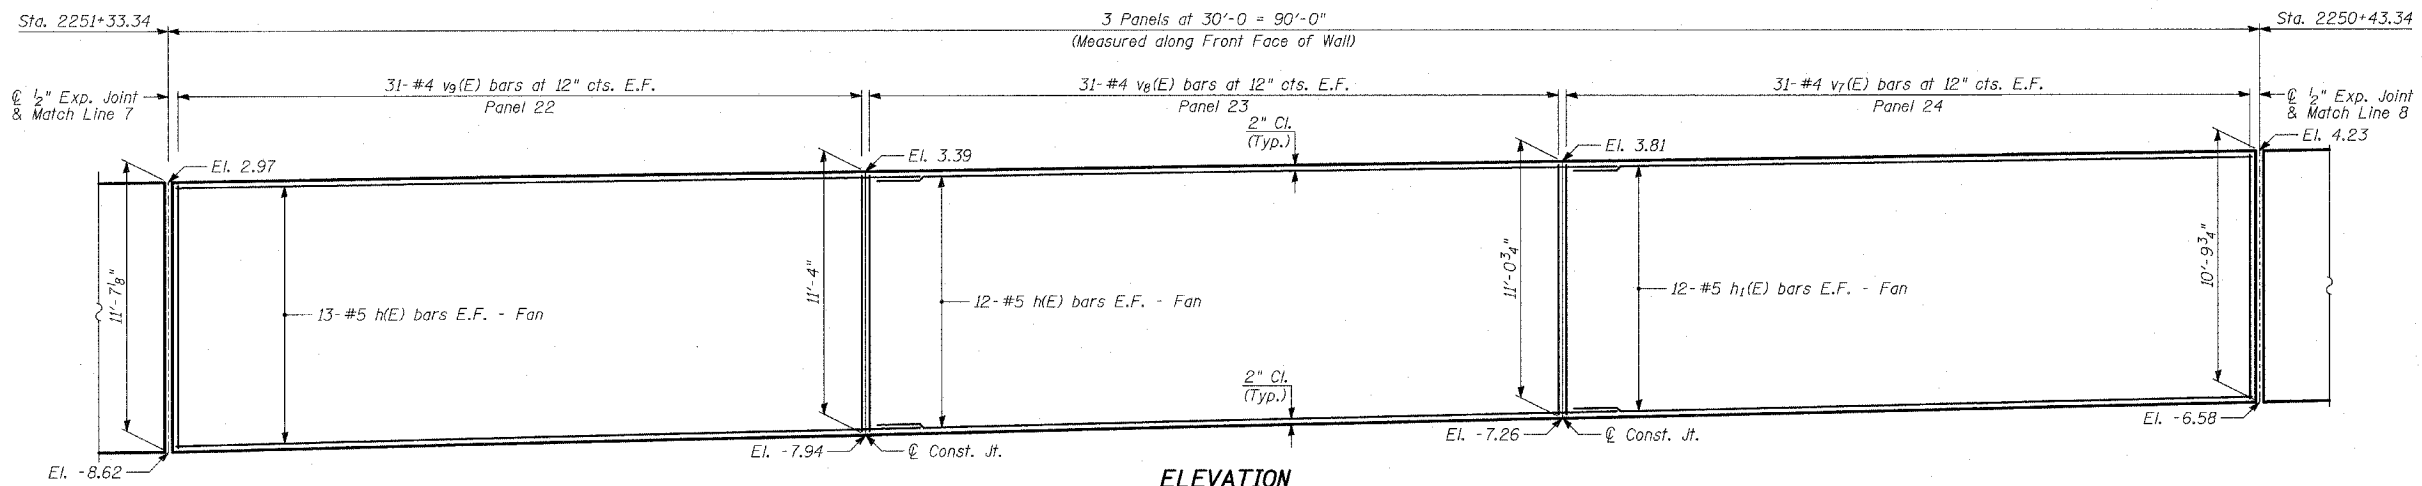

**ELEVATION**

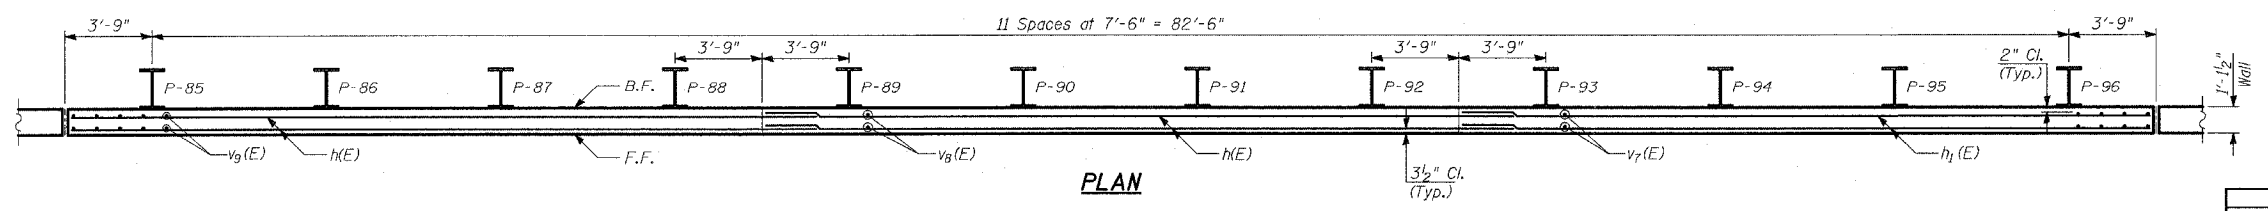

**PLAN**

- NOTES:**
1. B.F. - denotes Back Face.
  2. E.F. - denotes Each Face.
  3. F.F. - denotes Front Face.
  4. Work this sheet with Sheets 9 thru 22 of 22.
  5. Pile spacing is measured along front face of wall.
  6. For Lap Splices, see Sheet 9 of 22.

SHEET 6 OF 22

**TYLIN INTERNATIONAL**

REVISIONS	
NAME	DATE

ILLINOIS DEPARTMENT OF TRANSPORTATION  
**F.A.I. 94 (DAN RYAN EXPRESSWAY)**  
**RETAINING WALL ALONG STATE ST.**  
**EXIT RAMP TO 87TH ST.**  
**WALL 5 - PLAN AND ELEVATION**  
**STA. 2252+23.34 TO STA. 2250+43.34**  
 S.N. 016-W955      DESIGNED BY: MI, TB  
 SCALE: N.T.S.      DRAWN BY: TB, DJR  
 DATE: MARCH 18, 2005      CHECKED BY: TD, MI