



F.A.I. RTE.	SECTION	COUNTY	TOTAL SHEETS	SHEET NO.
94		COOK	860	566
STA. 2200+00.00		TO STA. 2362+00.00		
FED. ROAD DIST. NO.	ILLINOIS	FED. AID PROJECT		
(1516.1, 1717 & 1818) R-8		62694		

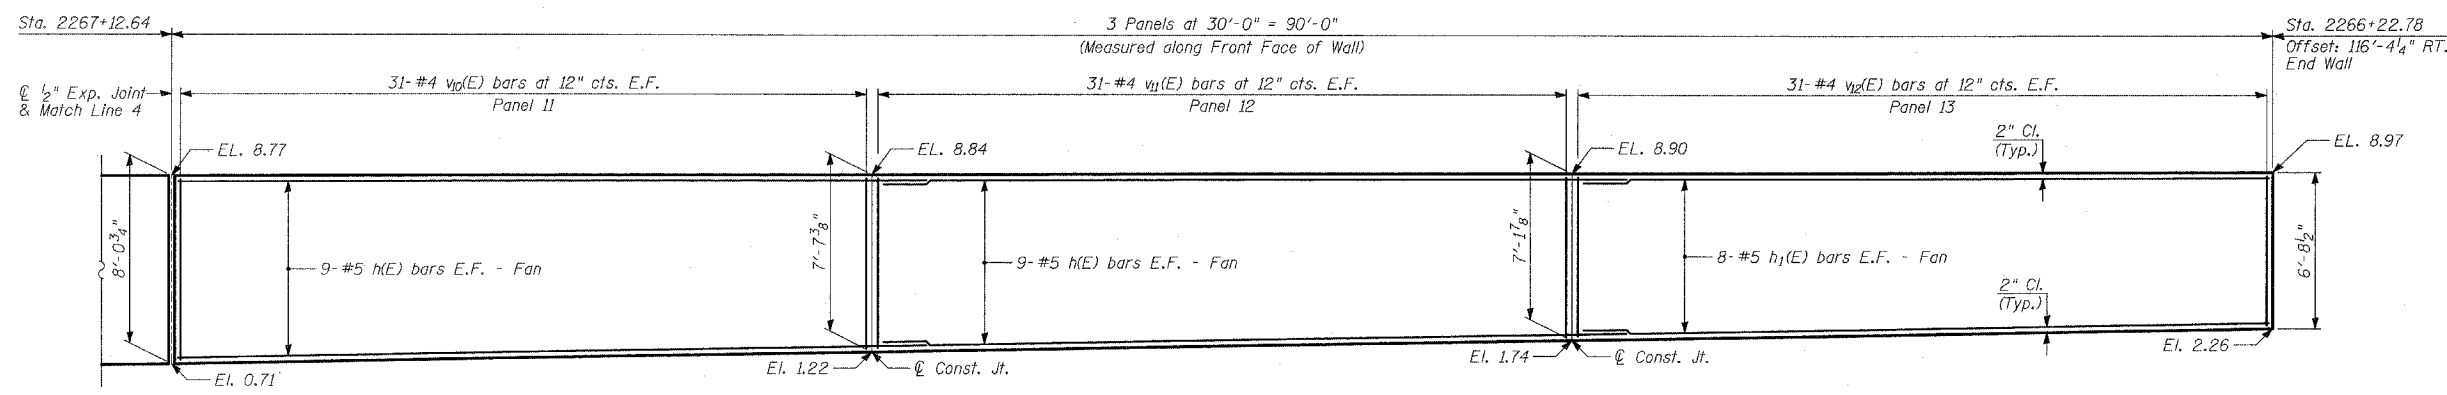

**ELEVATION**

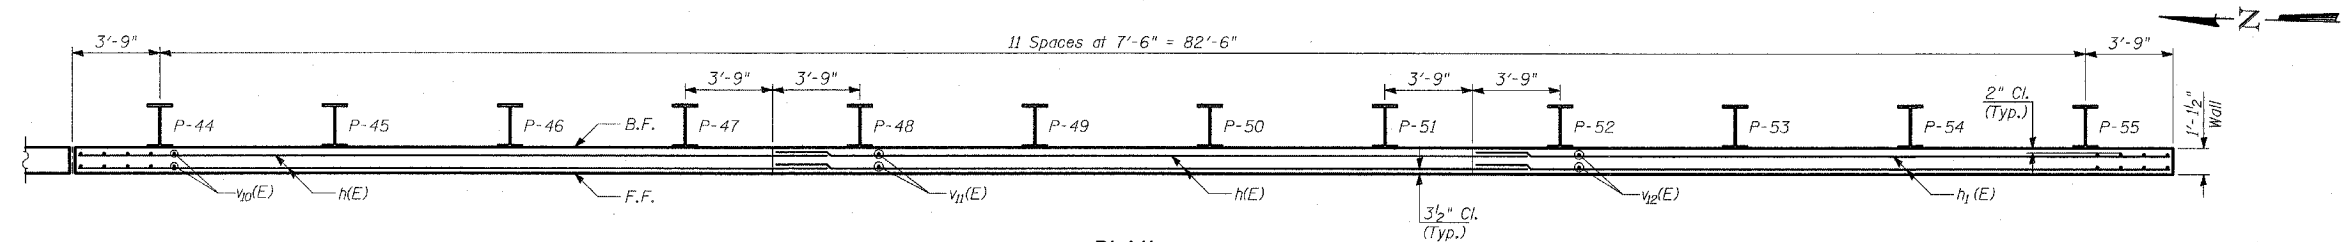

**PLAN**

- NOTES:**
1. B.F. - denotes Back Face.
  2. E.F. - denotes Each Face.
  3. F.F. - denotes Front Face.
  4. Work this Sheet with Sheets 5 thru 8 of 11.
  5. Pile spacing measured along front face of wall.
  6. For Lap Splices, see Sheet 5 of 11.

SHEET 4 OF 11

REVISIONS	
NAME	DATE

ILLINOIS DEPARTMENT OF TRANSPORTATION  
 F.A.I. 94 (DAN RYAN EXPRESSWAY)  
 RETAINING WALL ALONG STATE ST.  
 ENTRANCE RAMP FROM 86TH ST. TO 85TH ST.  
 WALL 7 - PLAN AND ELEVATION  
 STA. 2267+12.64 TO STA. 2266+22.78  
 S.N. 016-W957 DESIGNED BY: MI, TB  
 SCALE: N.T.S. DRAWN BY: TB, DJR  
 DATE: MARCH 18, 2005 CHECKED BY: TD, MI

**TYLIN** INTERNATIONAL