



**ELEVATION**

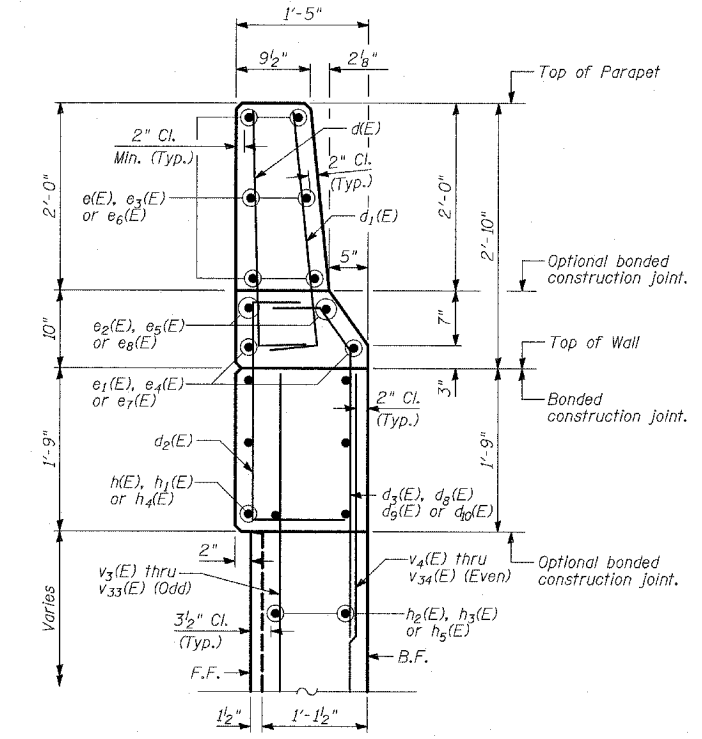

**TYPICAL PARAPET DETAIL**

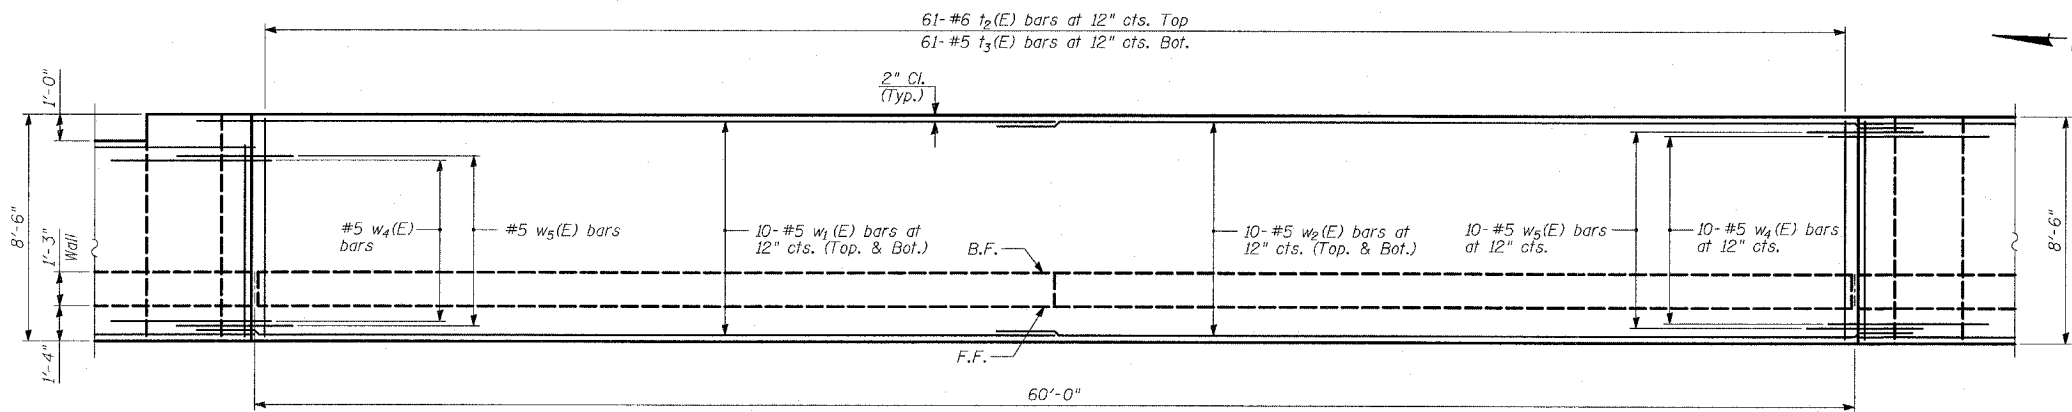

**PLAN**

**NOTES:**

1. Work this Sheet with Sheets 12, 13, 16, and 19 thru 21 of 31.
2. For Lap Splices, see Sheet 13 of 31.
3. B.F. - denotes Back Face.
4. E.F. - denotes Each Face.
5. F.F. - denotes Front Face.

REVISIONS	
NAME	DATE

ILLINOIS DEPARTMENT OF TRANSPORTATION  
**F.A.I. 94 (DAN RYAN EXPRESSWAY)**  
**RETAINING WALL ALONG STATE ST.**  
**ENTRANCE RAMP AT 79TH ST.**  
**WALL 69 - PLAN AND ELEVATION**  
**STA. 2319+03.07 TO STA. 2318+43.61**  
 S.N. 016-W975 DESIGNED BY: MAF, SNB  
 SCALE: N.T.S. DRAWN BY: MAF, SNB  
 DATE: MARCH 18, 2005 CHECKED BY: TD, MI