
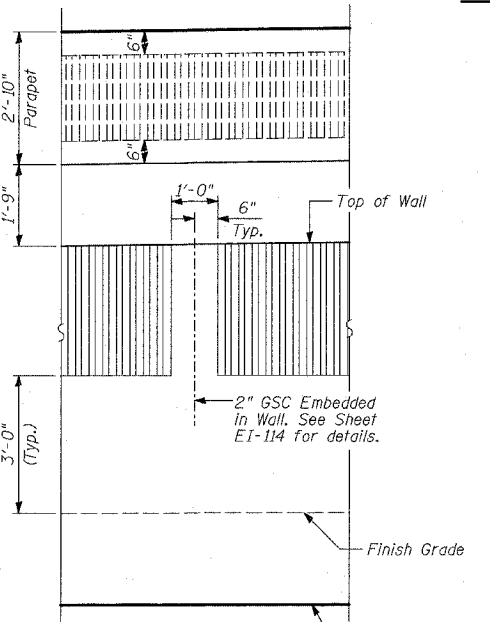
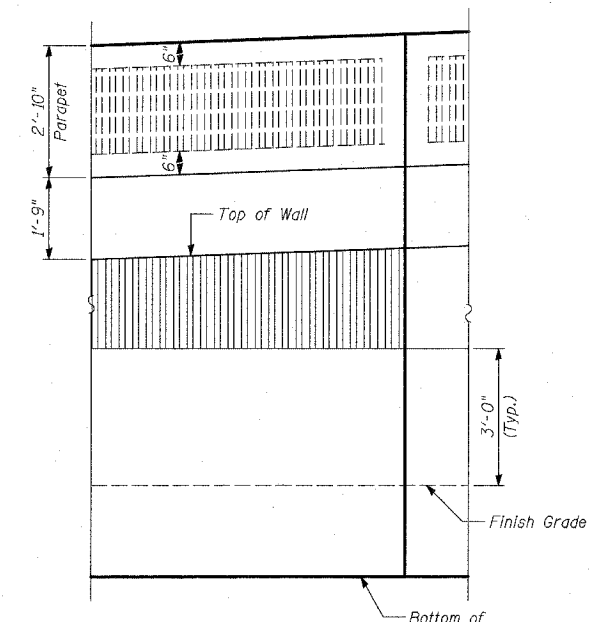
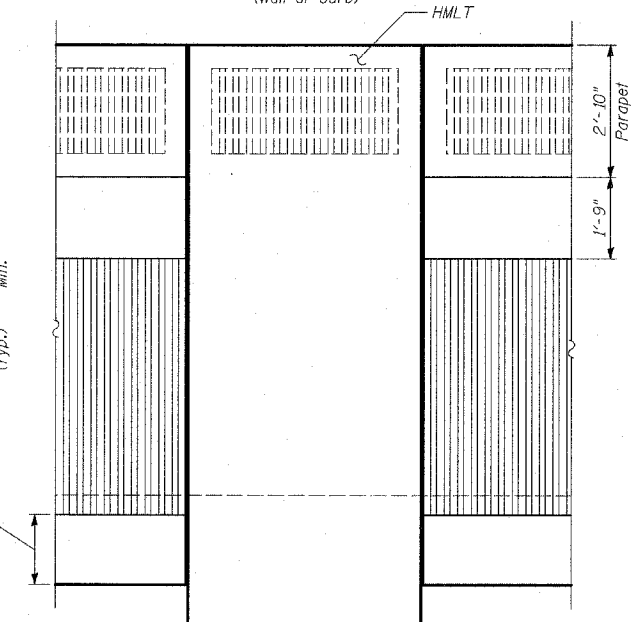
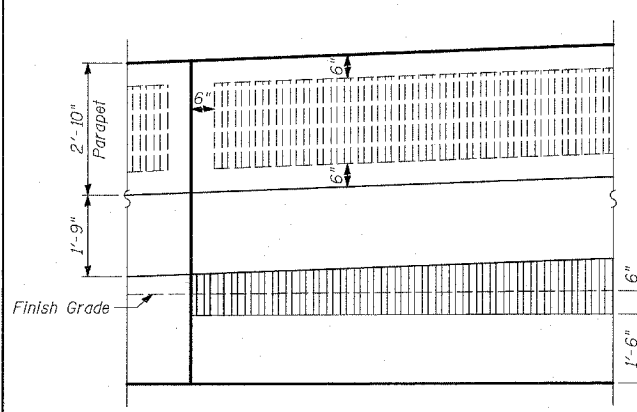
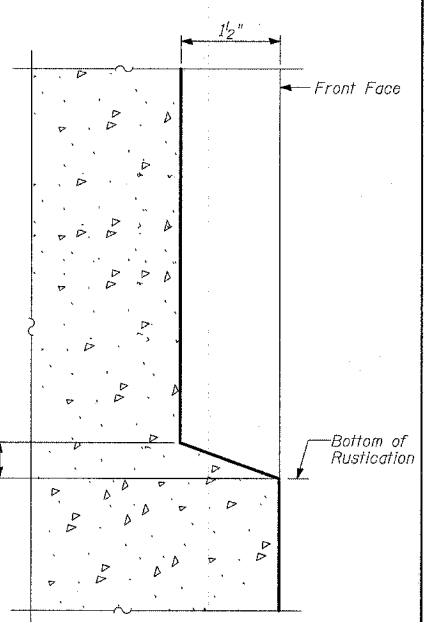
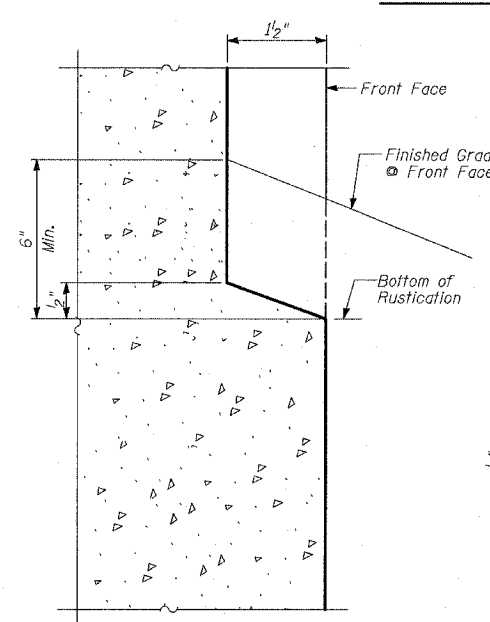
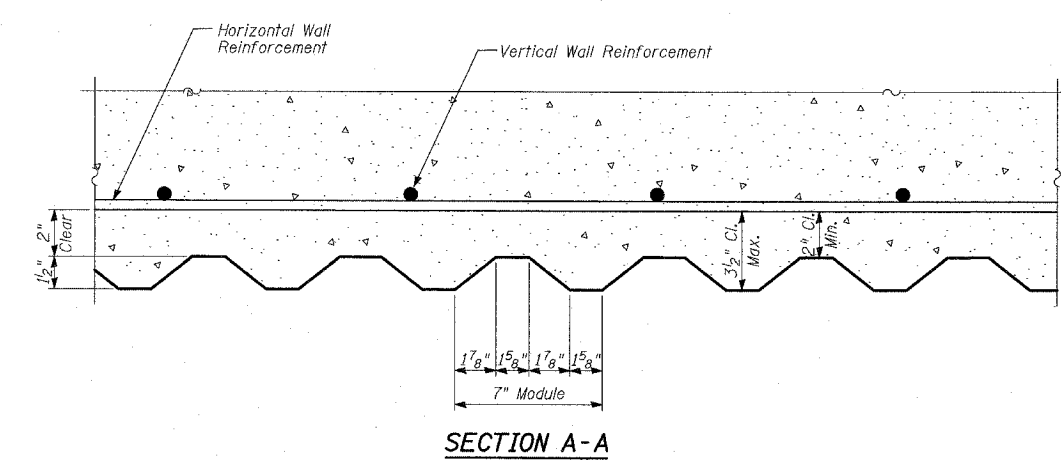
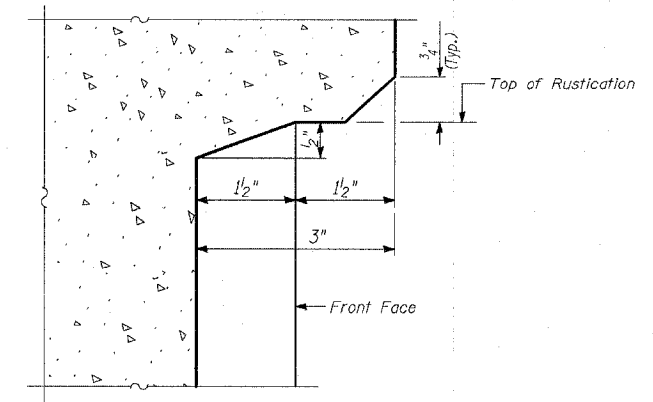
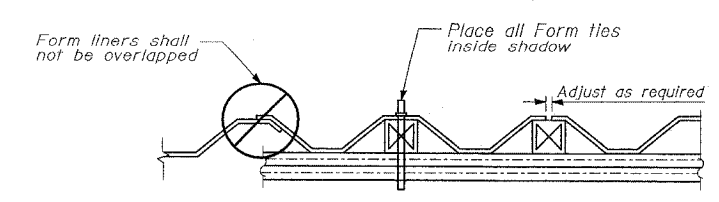
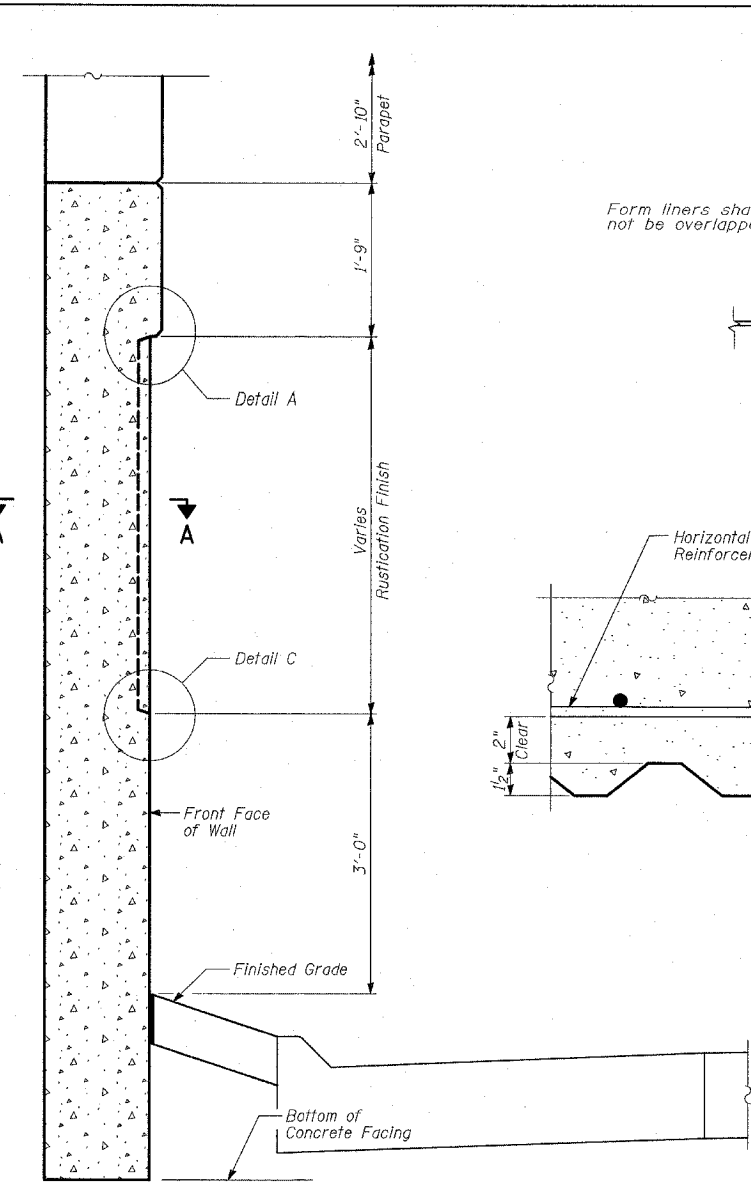


F.A.I. RTE.	SECTION	COUNTY	TOTAL SHEETS	SHEET NO.
94	•	COOK	860	626
STA. 2200+00.00 TO STA. 2362+00.00				
FED. ROAD DIST. NO.	ILLINOIS	FED. AID PROJECT		
(1516.1, 1717 & 1818) R-8				62694

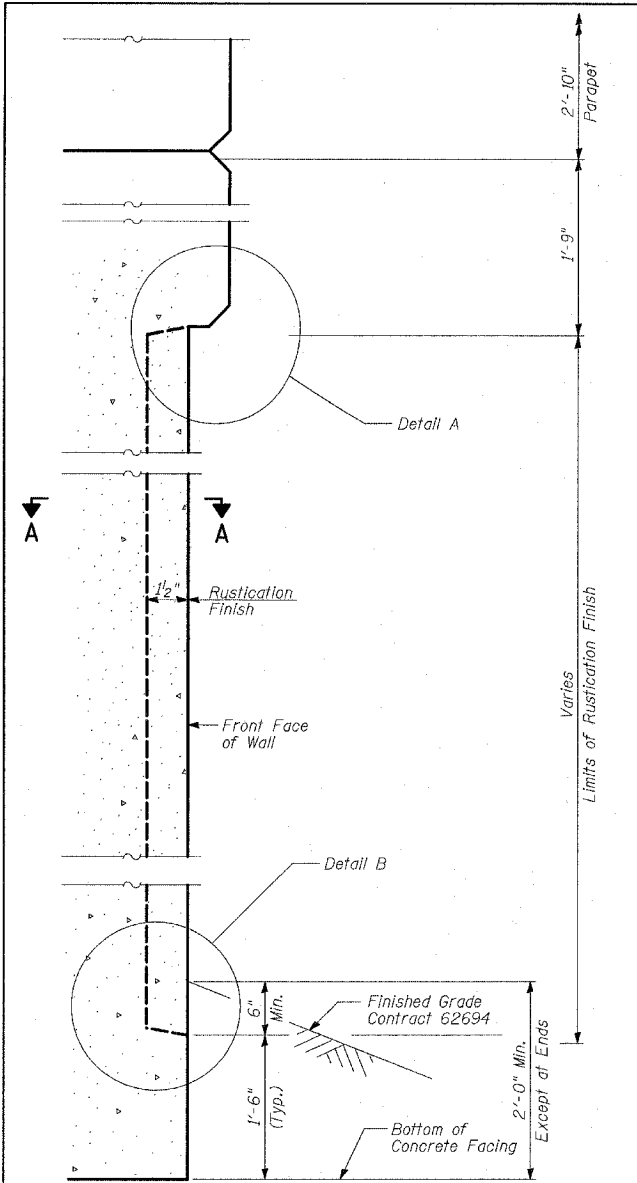

DETAIL B

DETAIL C

BILL OF MATERIAL

ITEM	UNIT	TOTAL
Rustication Finish	SQ FT	5,539

NOTES

1. See Sheet 21 of 36 for expansion and construction joint details.

LEGEND

HMLT - denotes High Mast Light Tower.

REVISIONS	
NAME	DATE
REVISED	04/15/05

ILLINOIS DEPARTMENT OF TRANSPORTATION
F.A.I. 94 (DAN RYAN EXPRESSWAY)
RETAINING WALL ALONG STATE ST.
77TH ST. TO 78TH ST.
WALL TO
RUSTICATION DETAILS

S.N. 016-W976
SCALE: N.T.S.
DATE: MARCH 18, 2005

DESIGNED BY: MI, DJR
DRAWN BY: DJR
CHECKED BY: TD, MI

SHEET 22 OF 36