
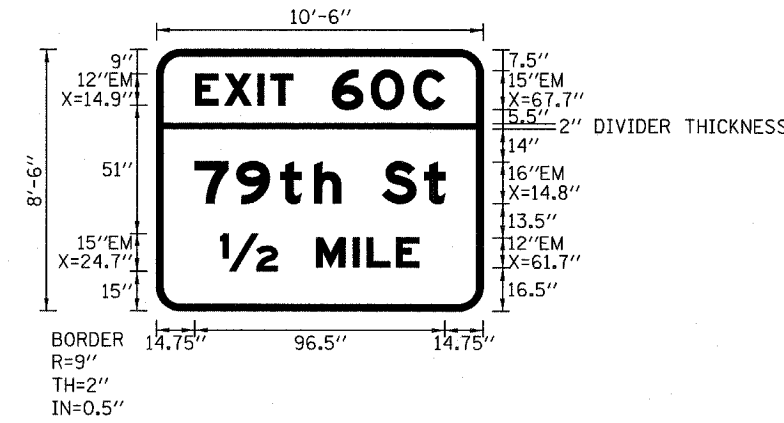
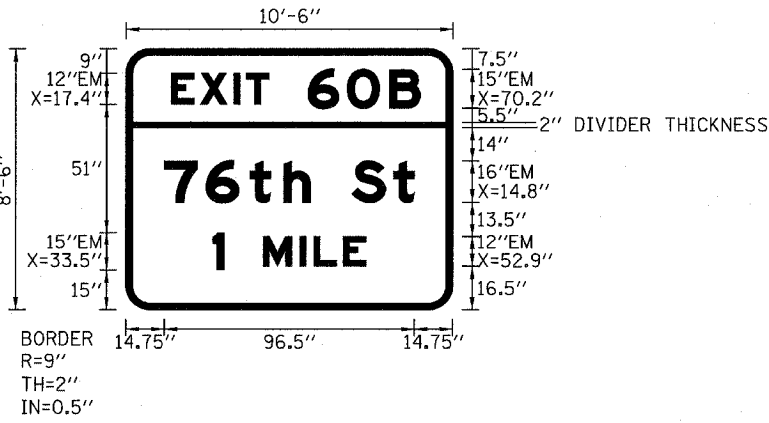


ULTIMATE LANE AND PAVEMENT CONFIGURATION IN 2007 IS SHOWN. SEE CONSTRUCTION SIGNING-STAGE 2 FOR SIGN PANEL CONFIGURATION AT END OF CONTRACT.

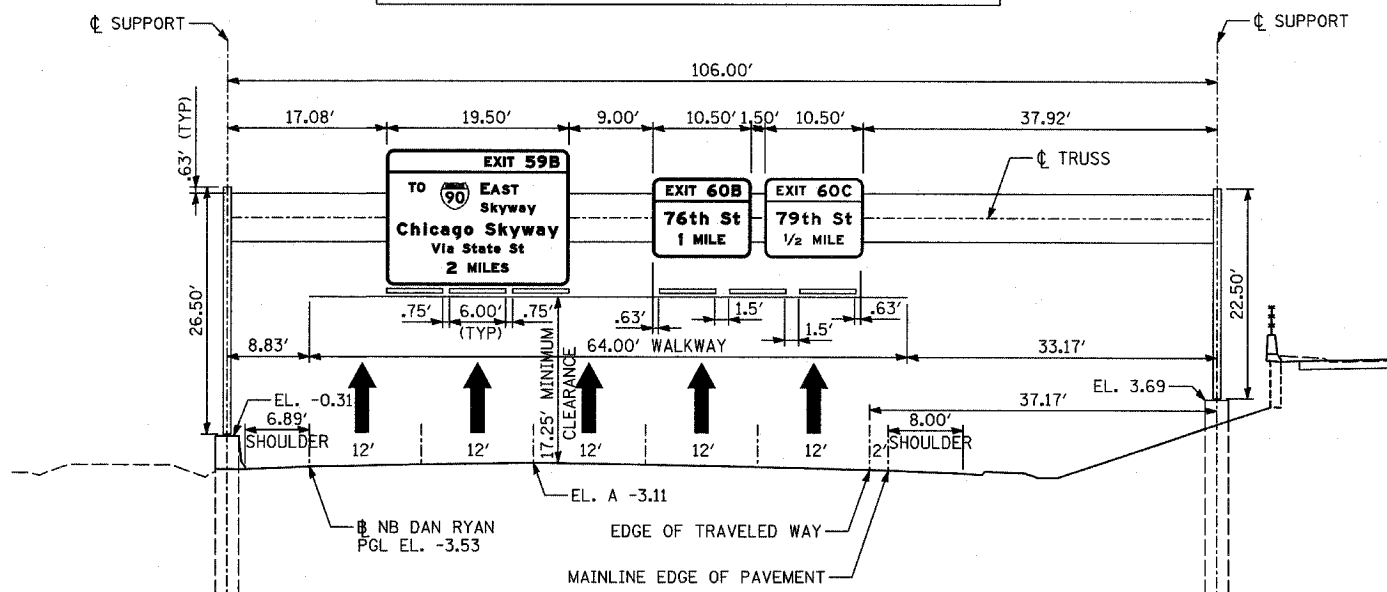

ULTIMATE LANE AND PAVEMENT CONFIGURATION IN 2007 IS SHOWN. SEE CONSTRUCTION SIGNING-STAGE 2 FOR SIGN PANEL CONFIGURATION AT END OF CONTRACT.

REVISIONS	
NAME	DATE

ILLINOIS DEPARTMENT OF TRANSPORTATION
 F.A.I. 94 (DAN RYAN EXPRESSWAY)
 PERMANENT SIGN PANEL MOUNTING DETAILS
 PROPOSED OVERHEAD SIGN STRUCTURES
 STA. 2242+70 AND STA. 2264+34
 SCALE: NOT TO SCALE
 DATE: MARCH 18, 2005
 DRAWN BY: AMB
 CHECKED BY: TB