



F.A.I. RTE.	SECTION	COUNTY	TOTAL SHEETS	SHEET NO.
94	*	COOK	860	752
STA. 2200+00.00 TO STA. 2362+00.00				
FED. ROAD DIST. NO.	ILLINOIS	FED. AID PROJECT		
* (1516, 1717 & 1818) R-8			62694	
240	250	260	270	

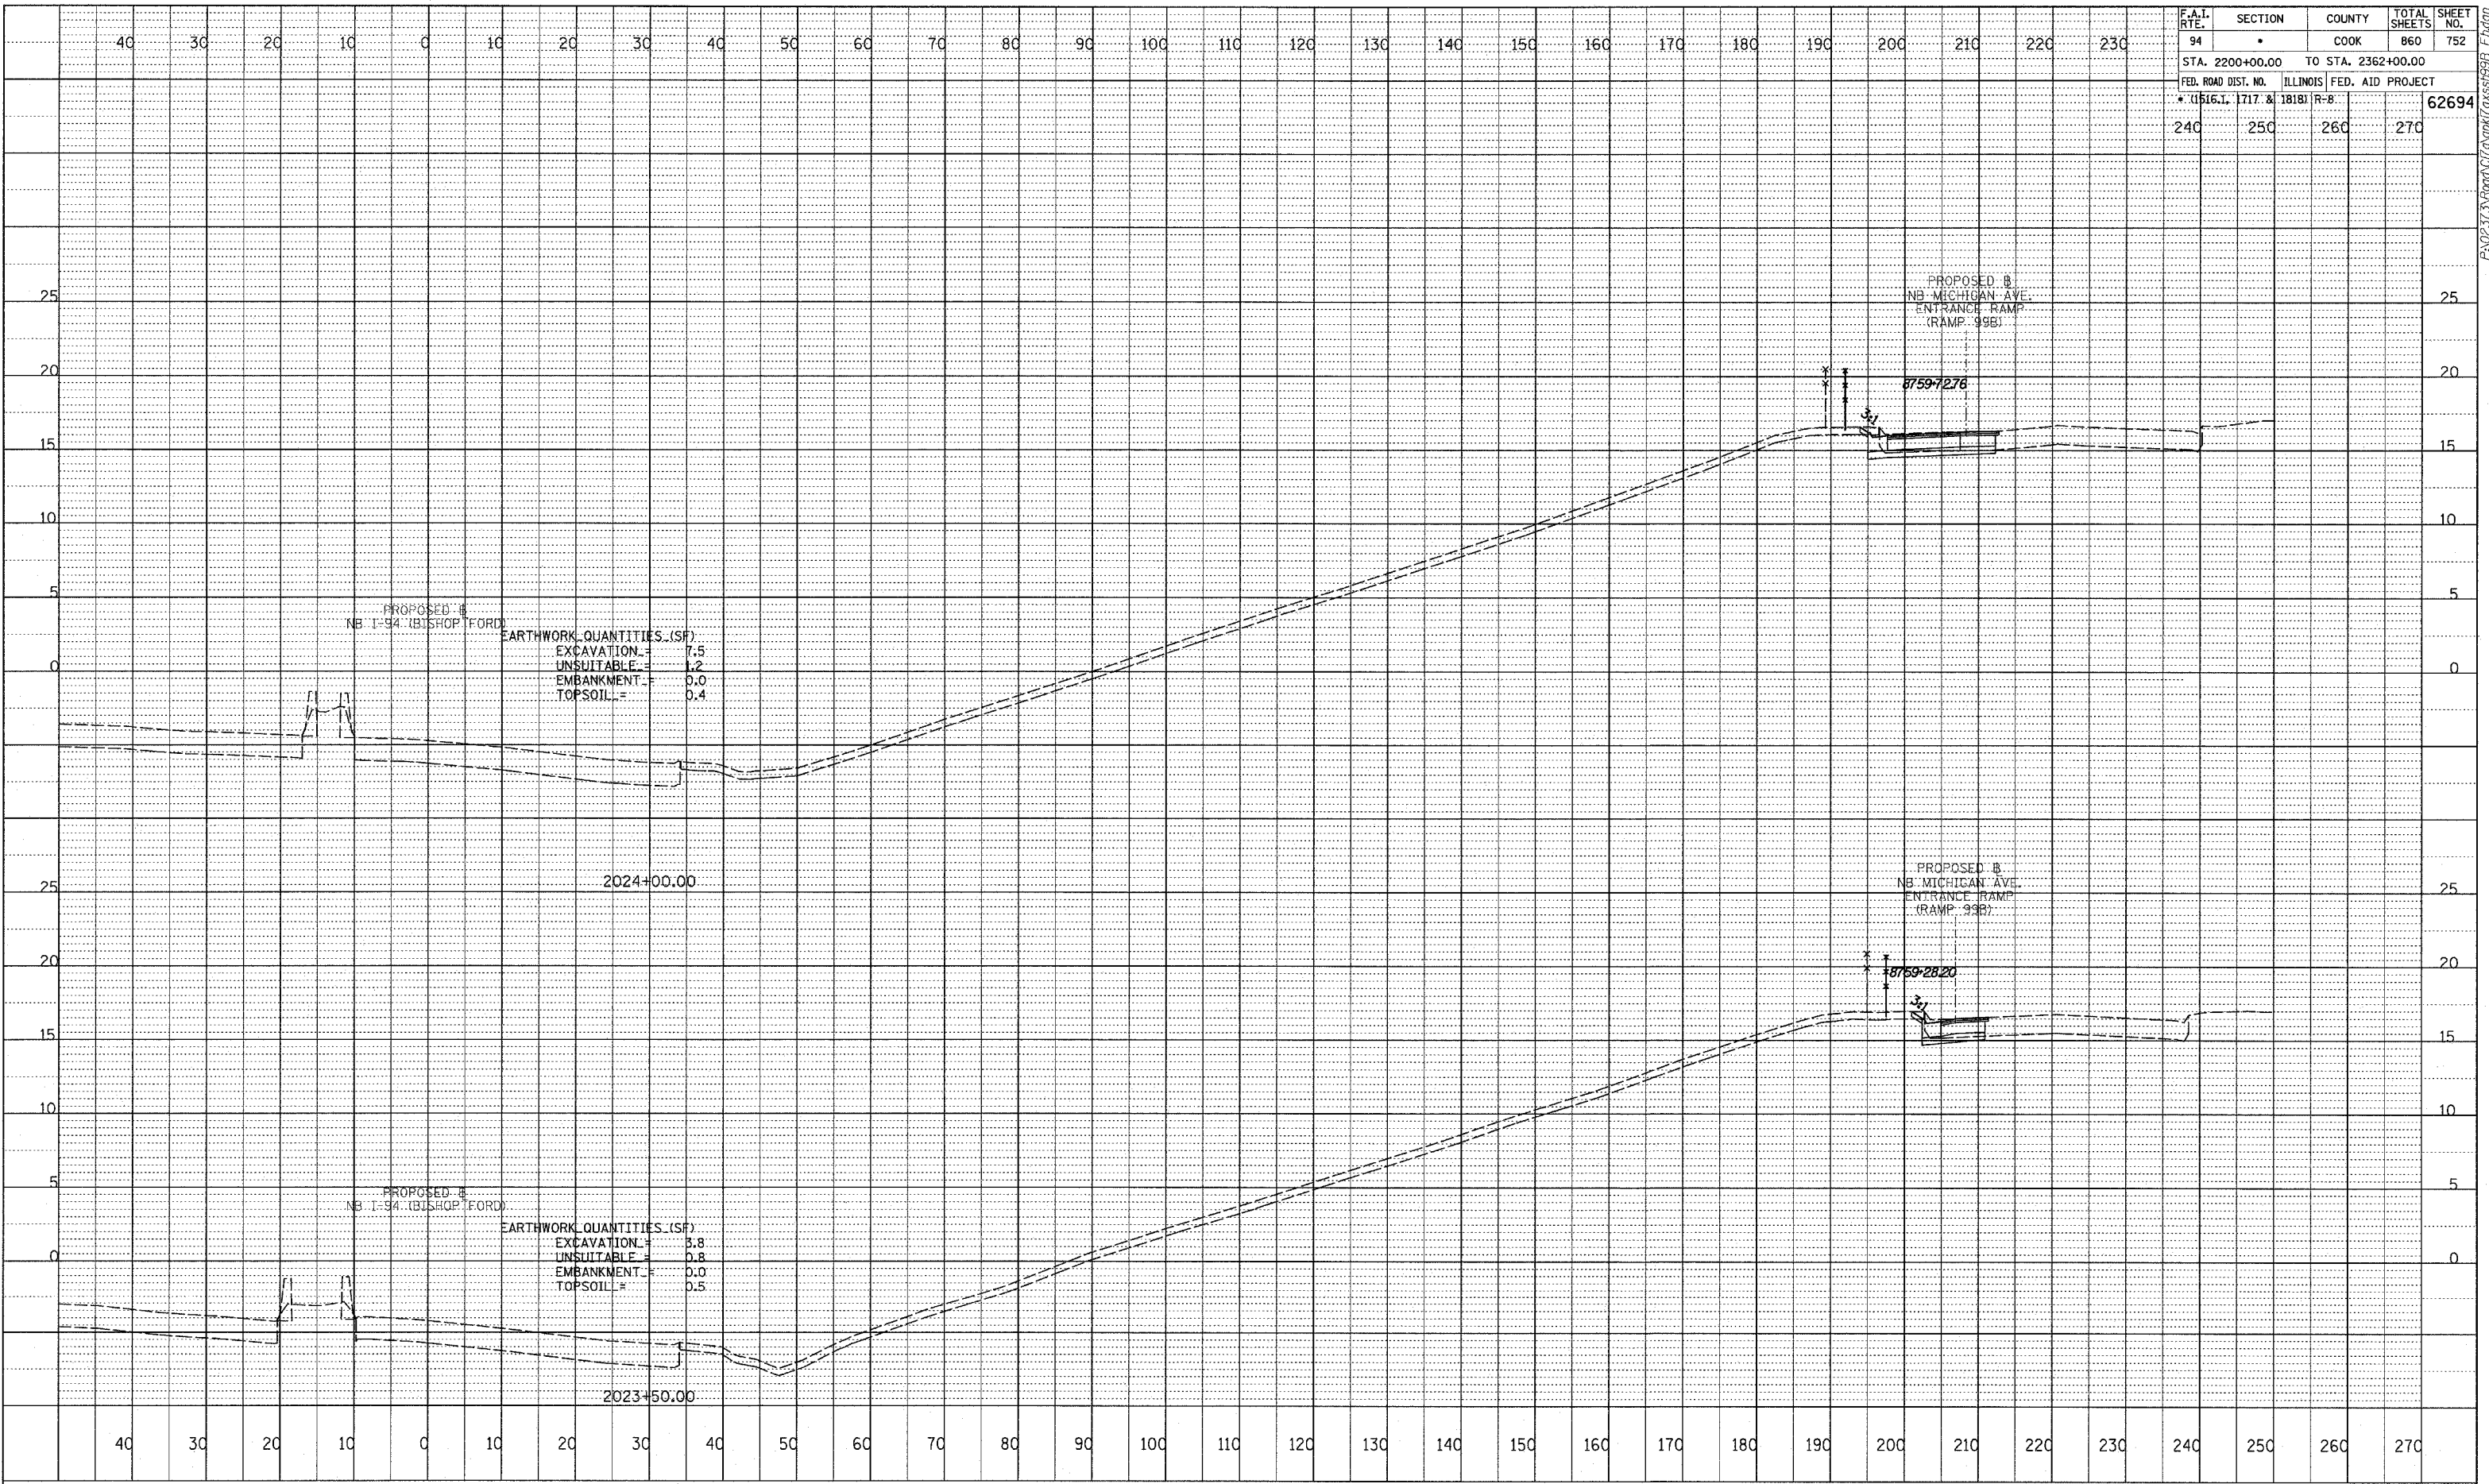

DATE	
BY	
PROFILE	
SURVEYED	
PLOTTED	
CHECKED	
DATE	
NO.	
STRUCTURE NOTATIONS CHGD	

TYLIN INTERNATIONAL

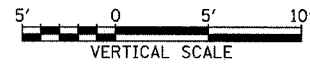

NB MICHIGAN AVE, ENTRANCE RAMP  
 STA. 2023+50 TO STA. 2024+00