

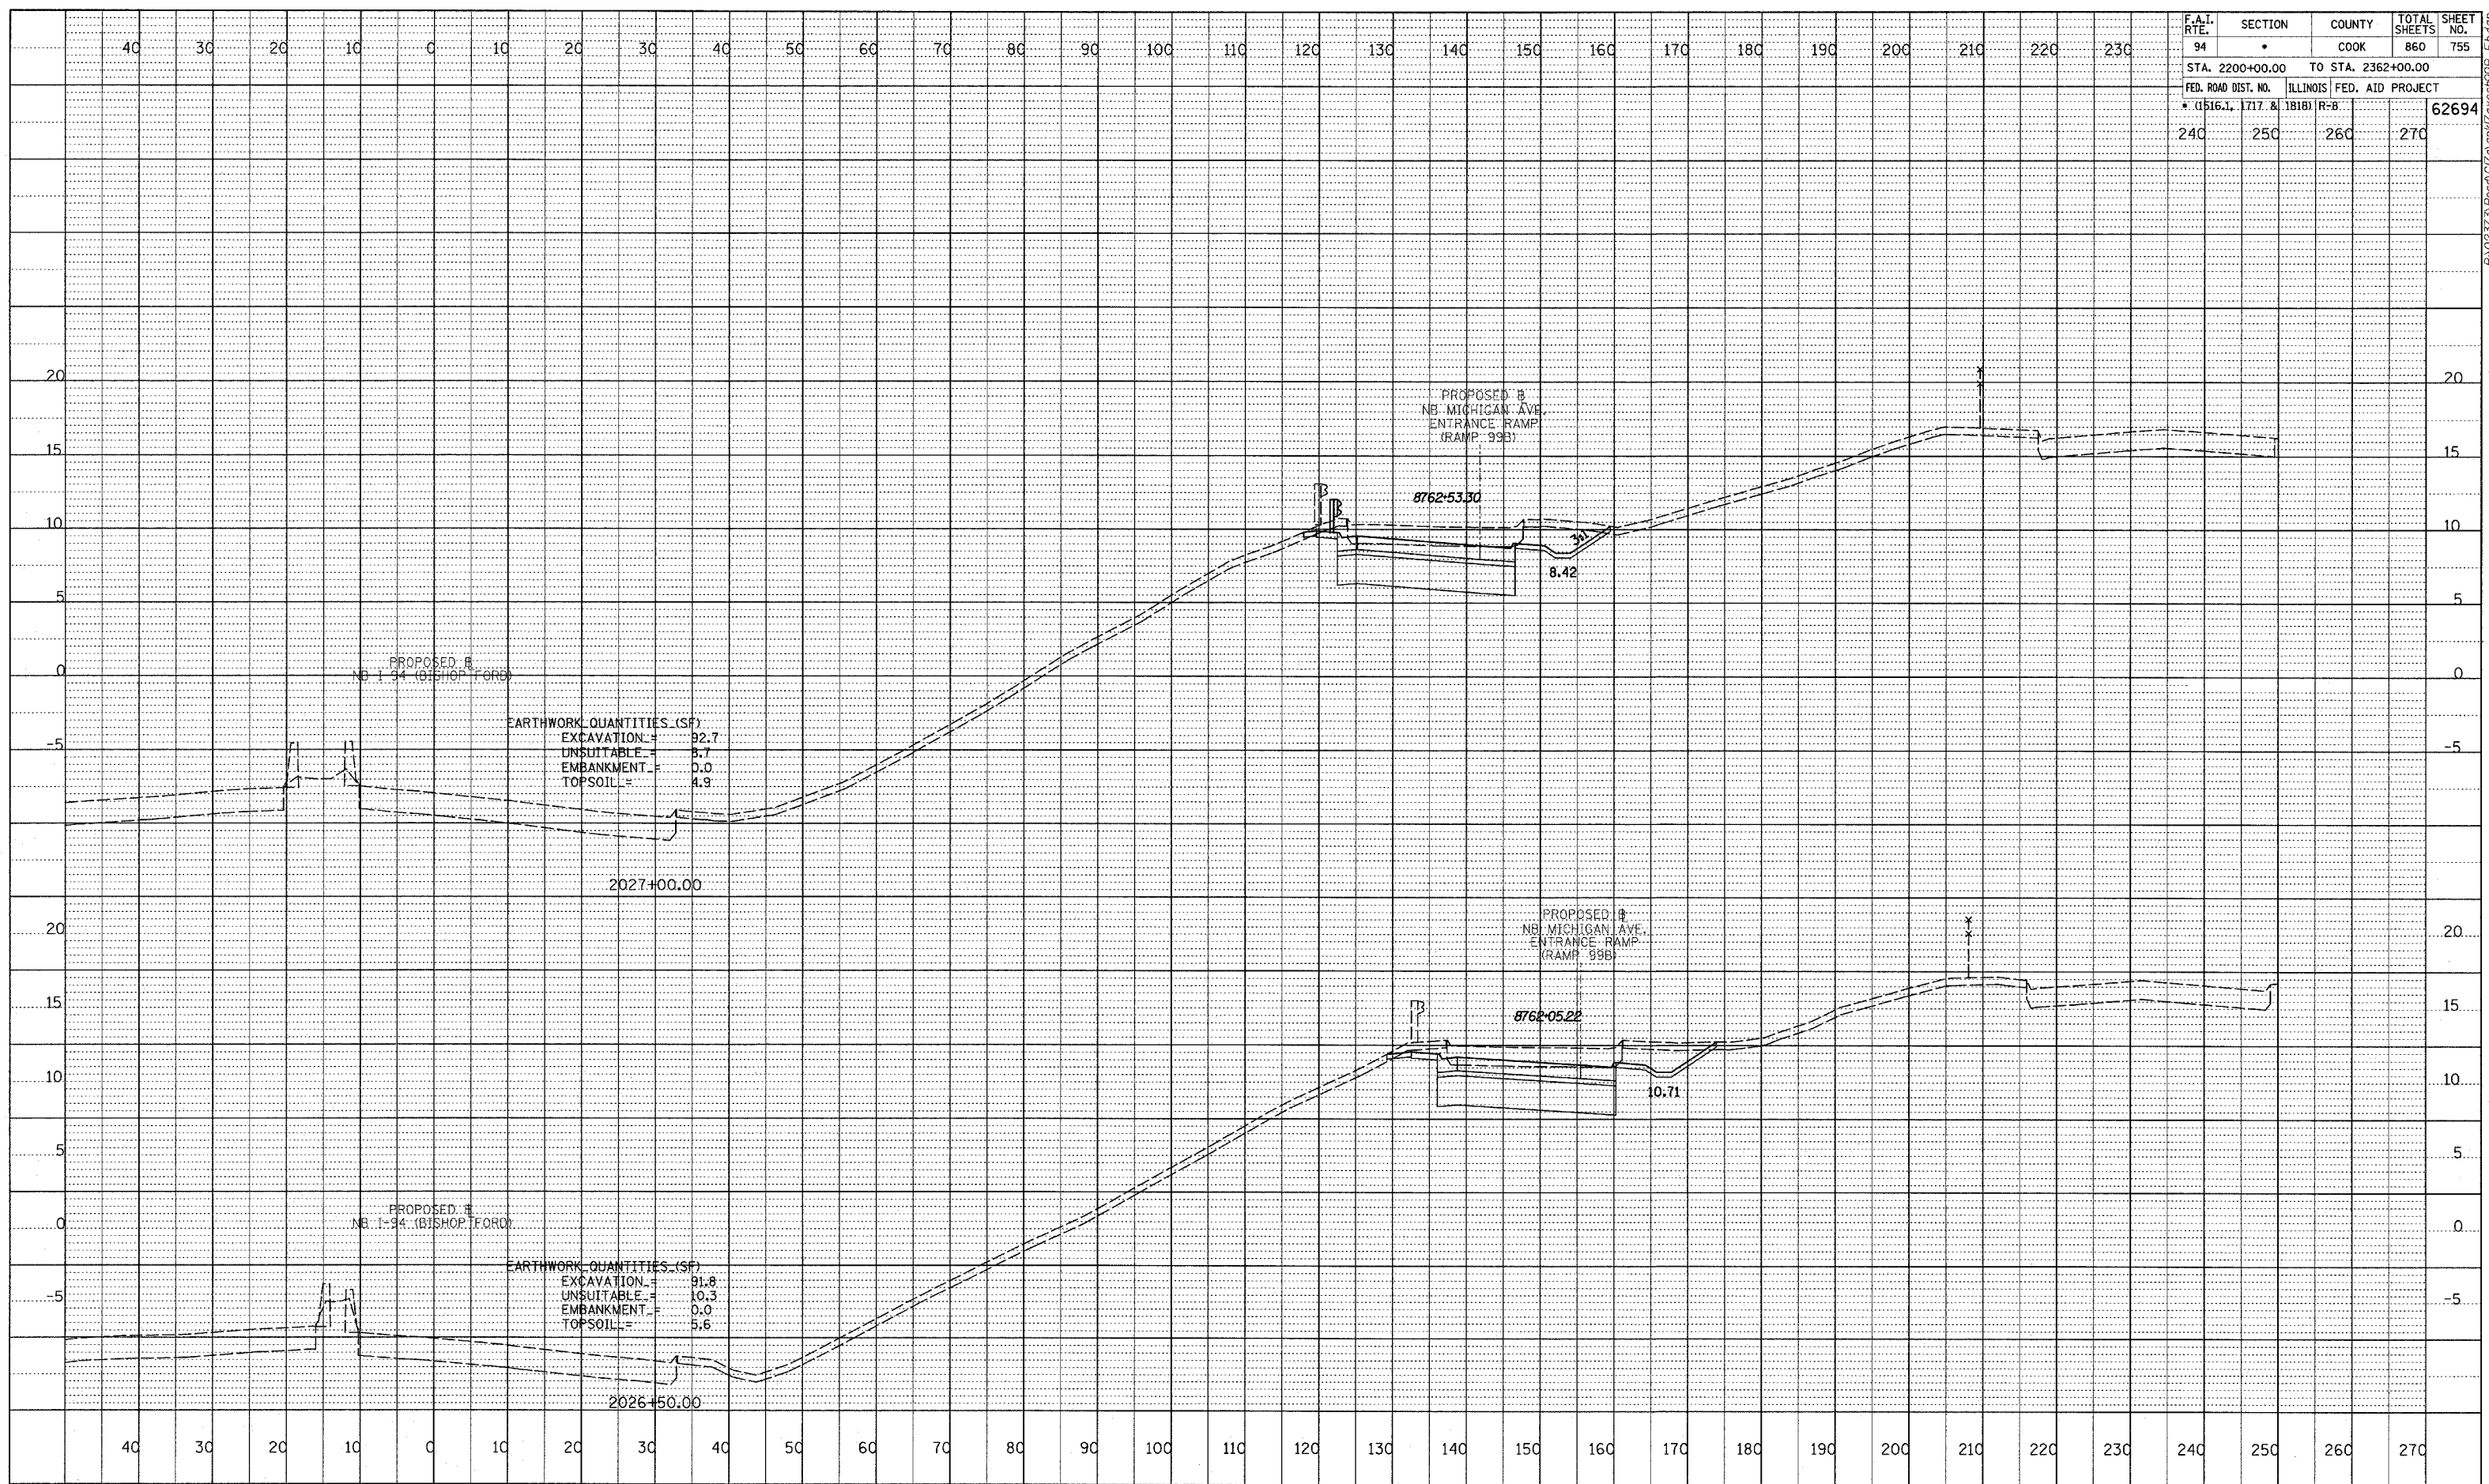


F.A.I. RTE.	SECTION	COUNTY	TOTAL SHEETS	SHEET NO.
94	*	COOK	860	755
STA. 2200+00.00		TO STA. 2362+00.00		
FED. ROAD DIST. NO.	ILLINOIS	FED. AID PROJECT		
1516.1, 1717 & 1818	R-8		62694	
240	250	260	270	

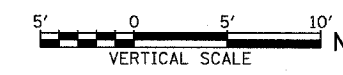

PROFILE SURVEYED BY: _____ DATE: _____
 CHECKED BY: _____
 NOTE BOOK NO.: _____
 STRUCTURE NO: _____
 STATUS: CHD

TYLIN INTERNATIONAL

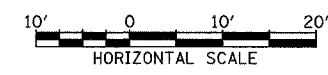

NB MICHIGAN AVE, ENTRANCE RAMP
 STA. 2026+50 TO STA. 2027+00

A:\0231\3-Profiles\17-01\p17-arcs1999-1.dwg