



F.A.I. RTE.	SECTION	COUNTY	TOTAL SHEETS	SHEET NO.
94	*	COOK	860	756
STA. 2200+00.00 TO STA. 2362+00.00				
FED. ROAD DIST. NO.		ILLINOIS	FED. AID PROJECT	
* (1516, 1717 & 1818) R-8				62694
240	250	260	270	

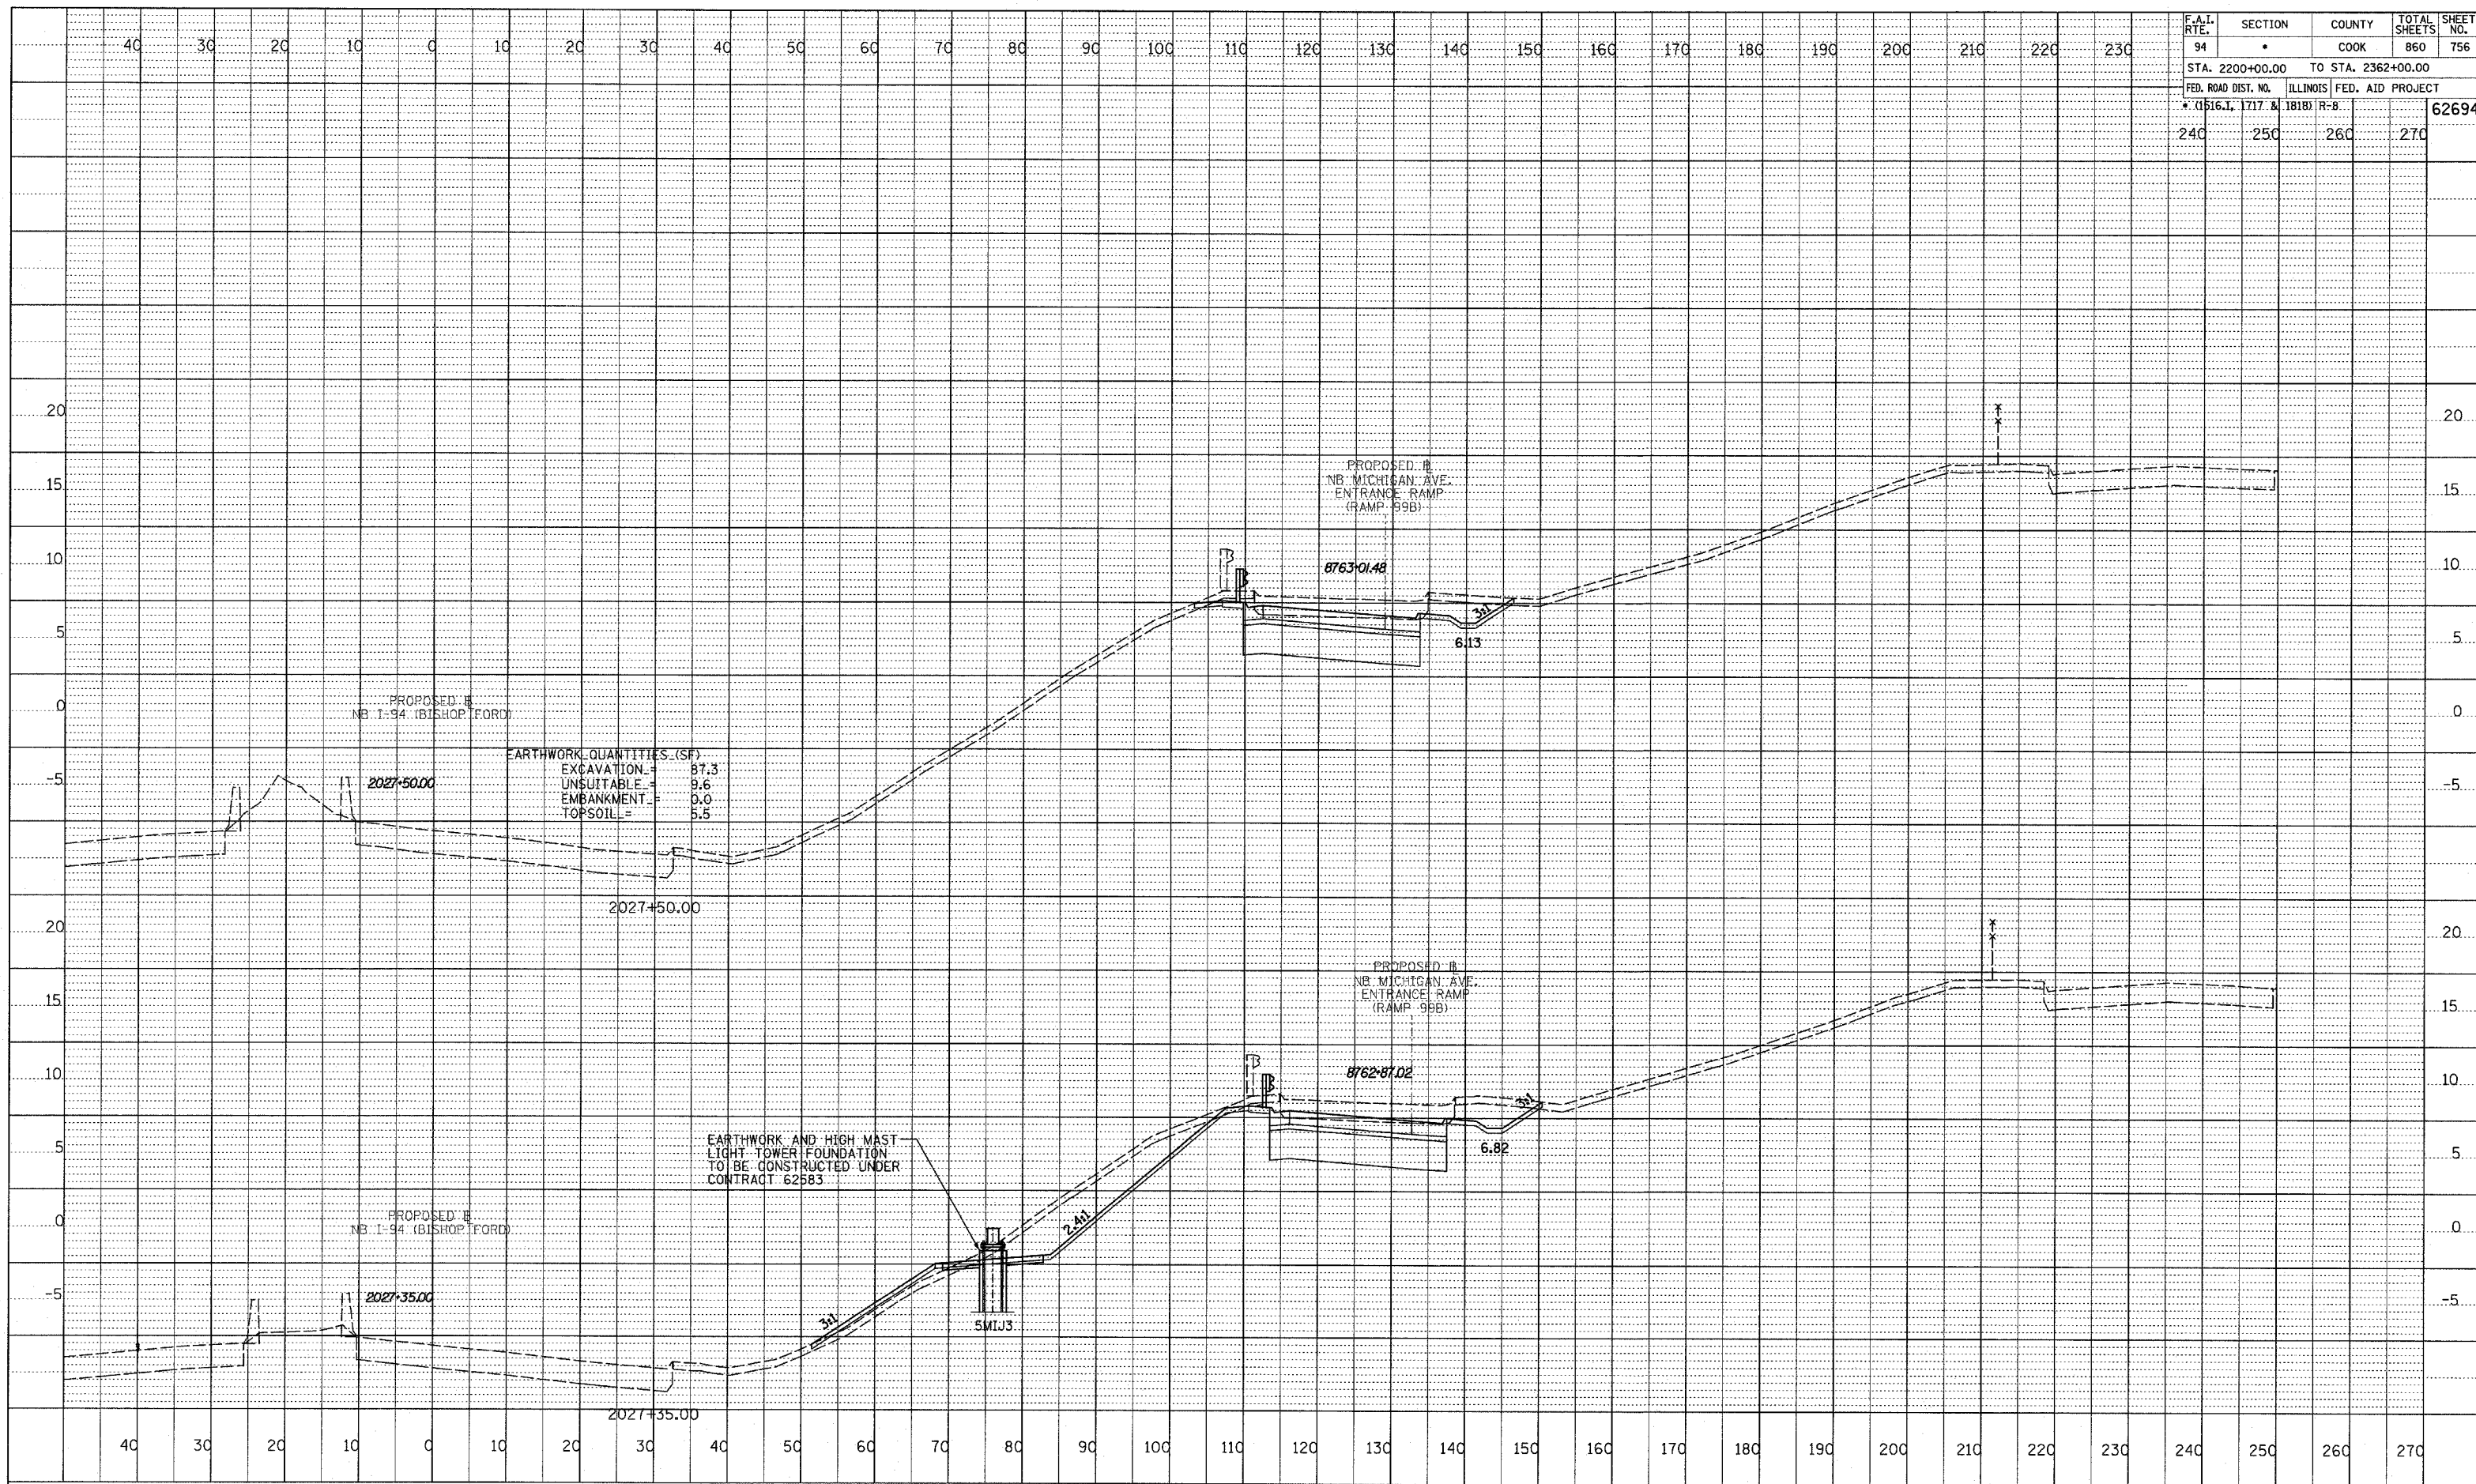

PROFILE
 REVISIONS
 GRADES CHECKED
 STRUCTURE NOTATIONS OK'D
 NO. _____
 DATE
 BY
 REVISED 05/06/05

TYLIN INTERNATIONAL

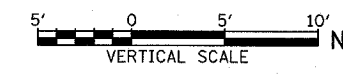

NB MICHIGAN AVE, ENTRANCE RAMP
 STA. 2027+50 TO STA. 2027+51