



NOTE BOOK  
 BRIDGE CHECKER  
 BAL. NOTED  
 NO. \_\_\_\_\_  
 STRUCTURE NOTATIONS CHRD

F.A.I. RTE.	SECTION	COUNTY	TOTAL SHEETS	SHEET NO.
90/94	•	COOK	860	763
STA. 2200+00.00		TO STA. 2362+00.00		
FED. ROAD DIST. NO.		ILLINOIS FED. AID PROJECT		
• (1516.1, 1717.8		1818) R-8		62694

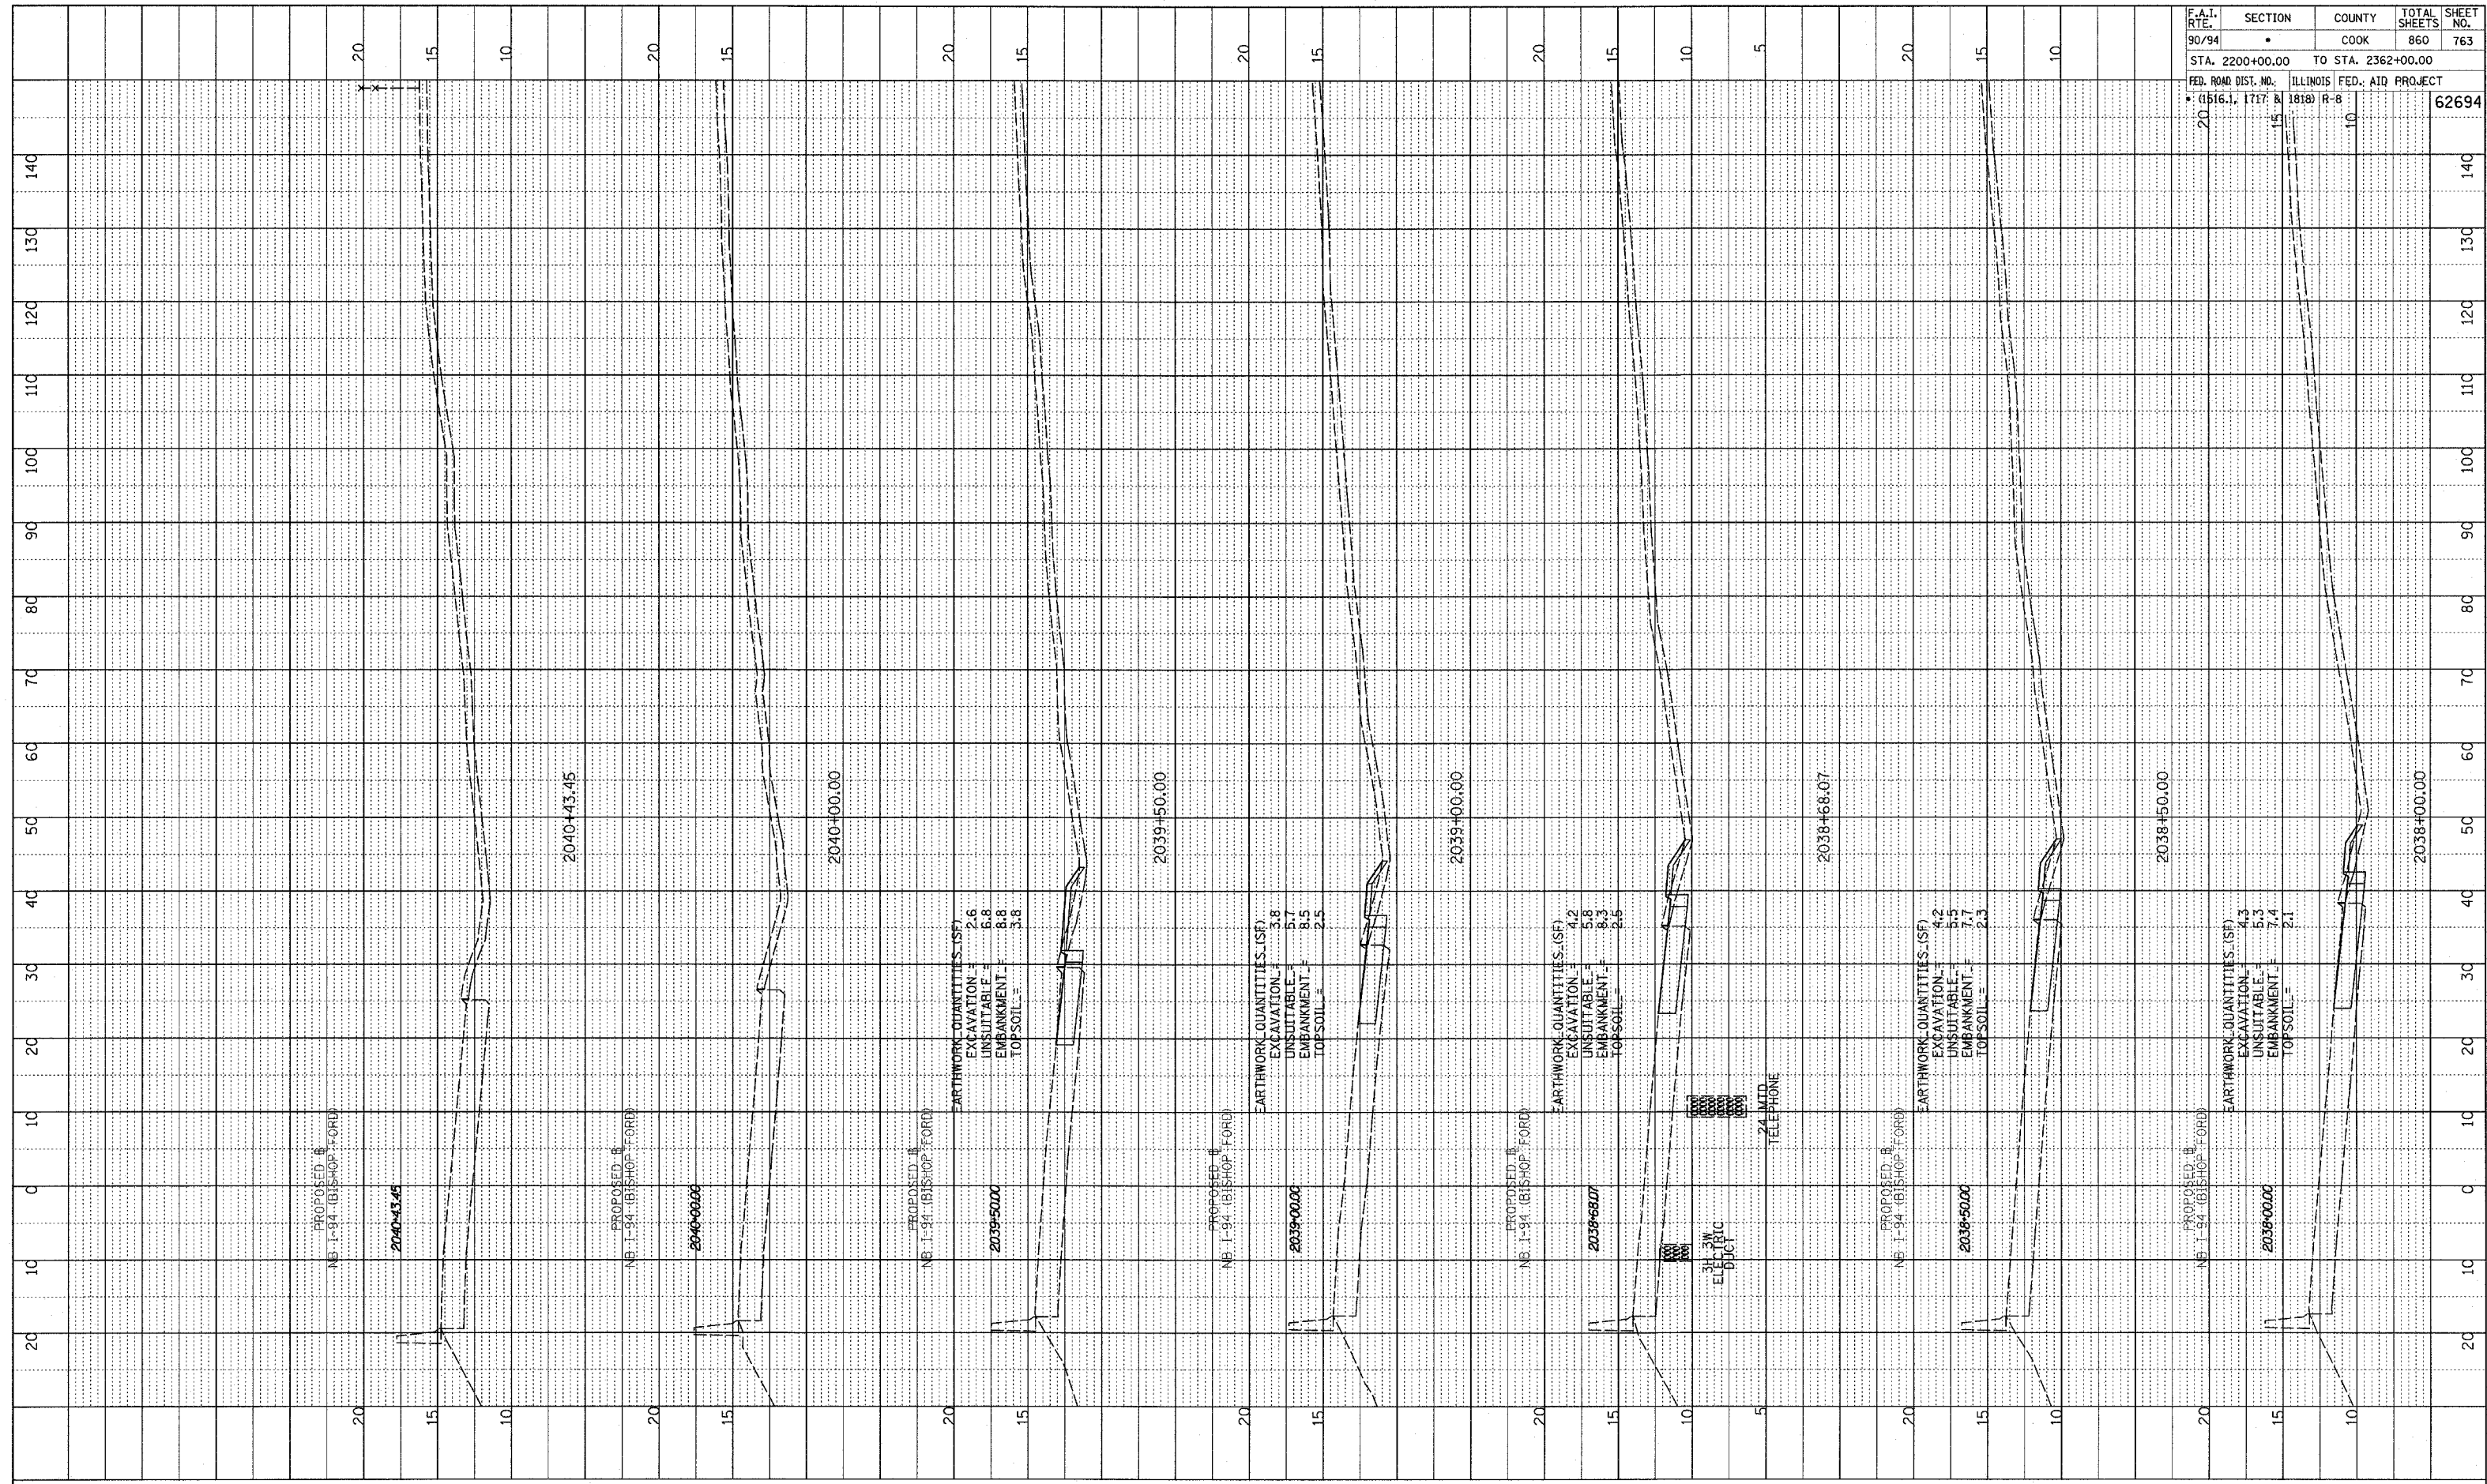

TYLINTERNATIONAL

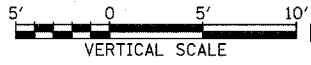

NB MICHIGAN AVE, ENTRANCE RAMP  
 STA. 2038+00 TO STA. 2040+43

p:\02373\road\cvt\p\pht\axes189p.f.dgn