



NOTE BOOK
 NO. _____
 STRUCTURE NOTATION DRWD

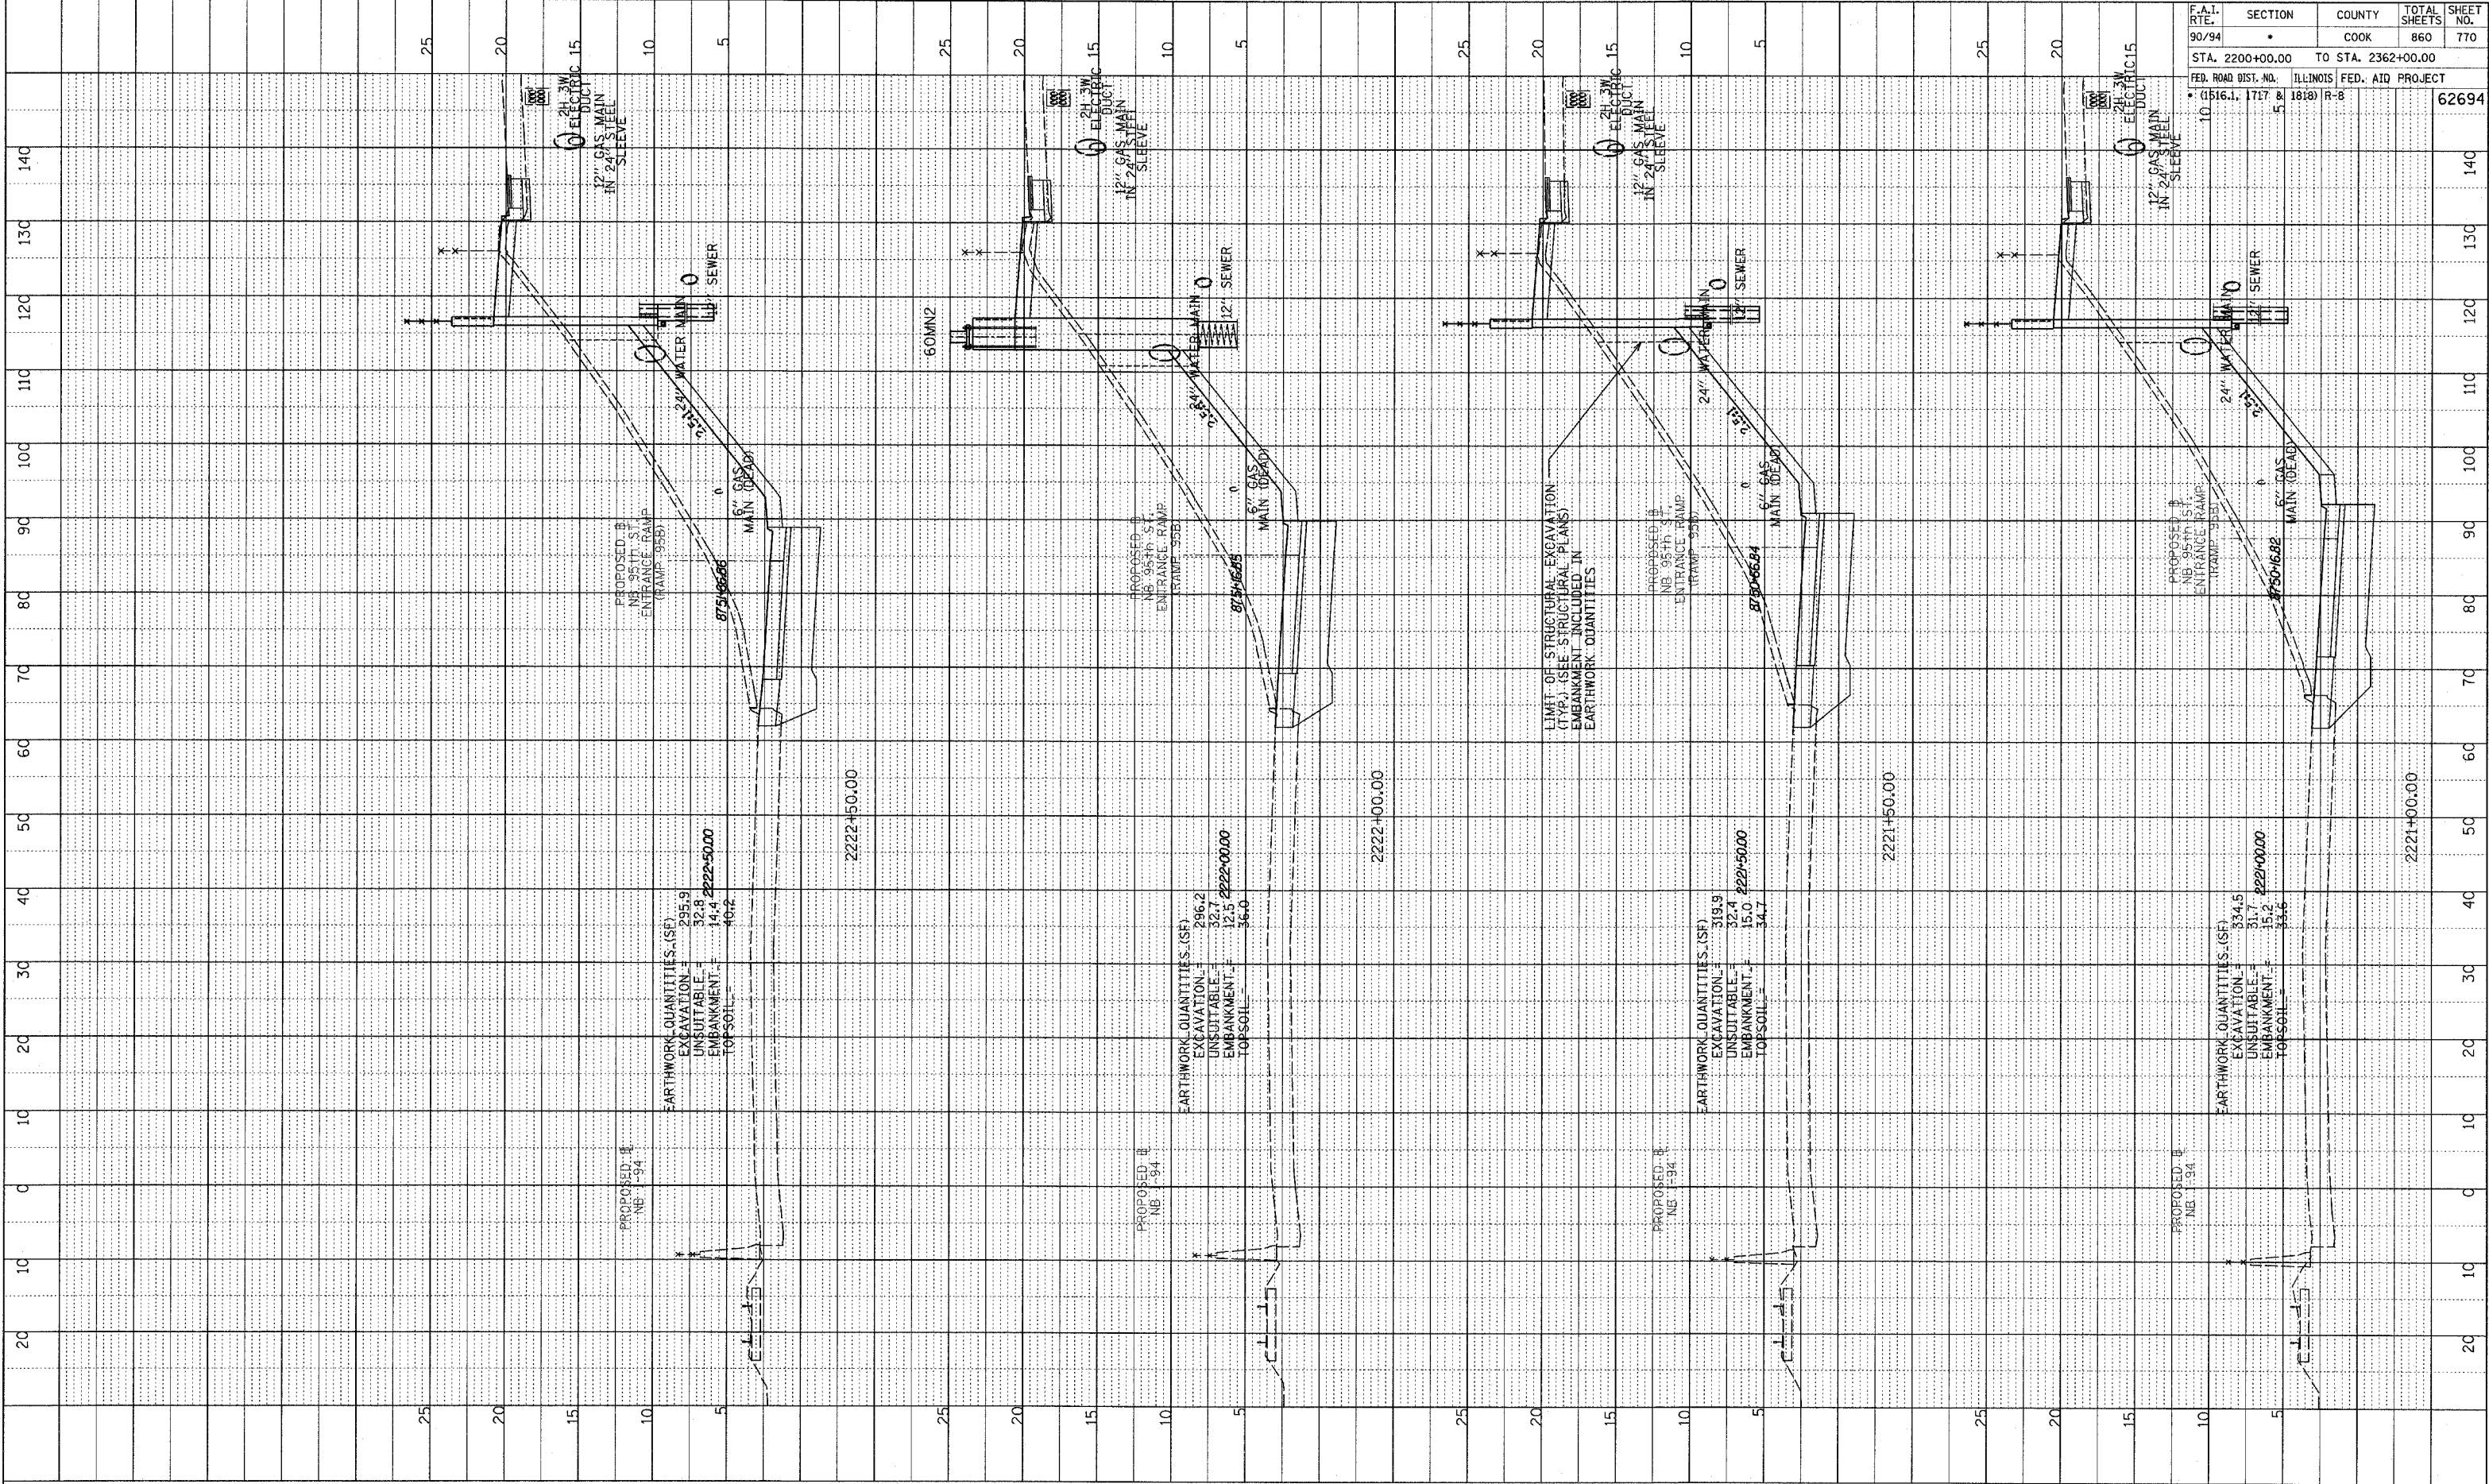

F.A.T. SITE	SECTION	COUNTY	TOTAL SHEETS	SHEET NO.
90/94	*	COOK	860	770
STA. 2200+00.00 TO STA. 2362+00.00		ILLINOIS FED. AID PROJECT		
(1516.1, 1717 & 1818) R-8		62694		

TYLIN INTERNATIONAL

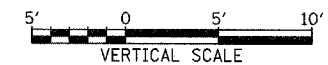

NB 95th ST. ENTRANCE RAMP
 STA. 2221+00 TO STA. 2222+50

P:\0237\road\at\agk\cross\95b.f.dgn