

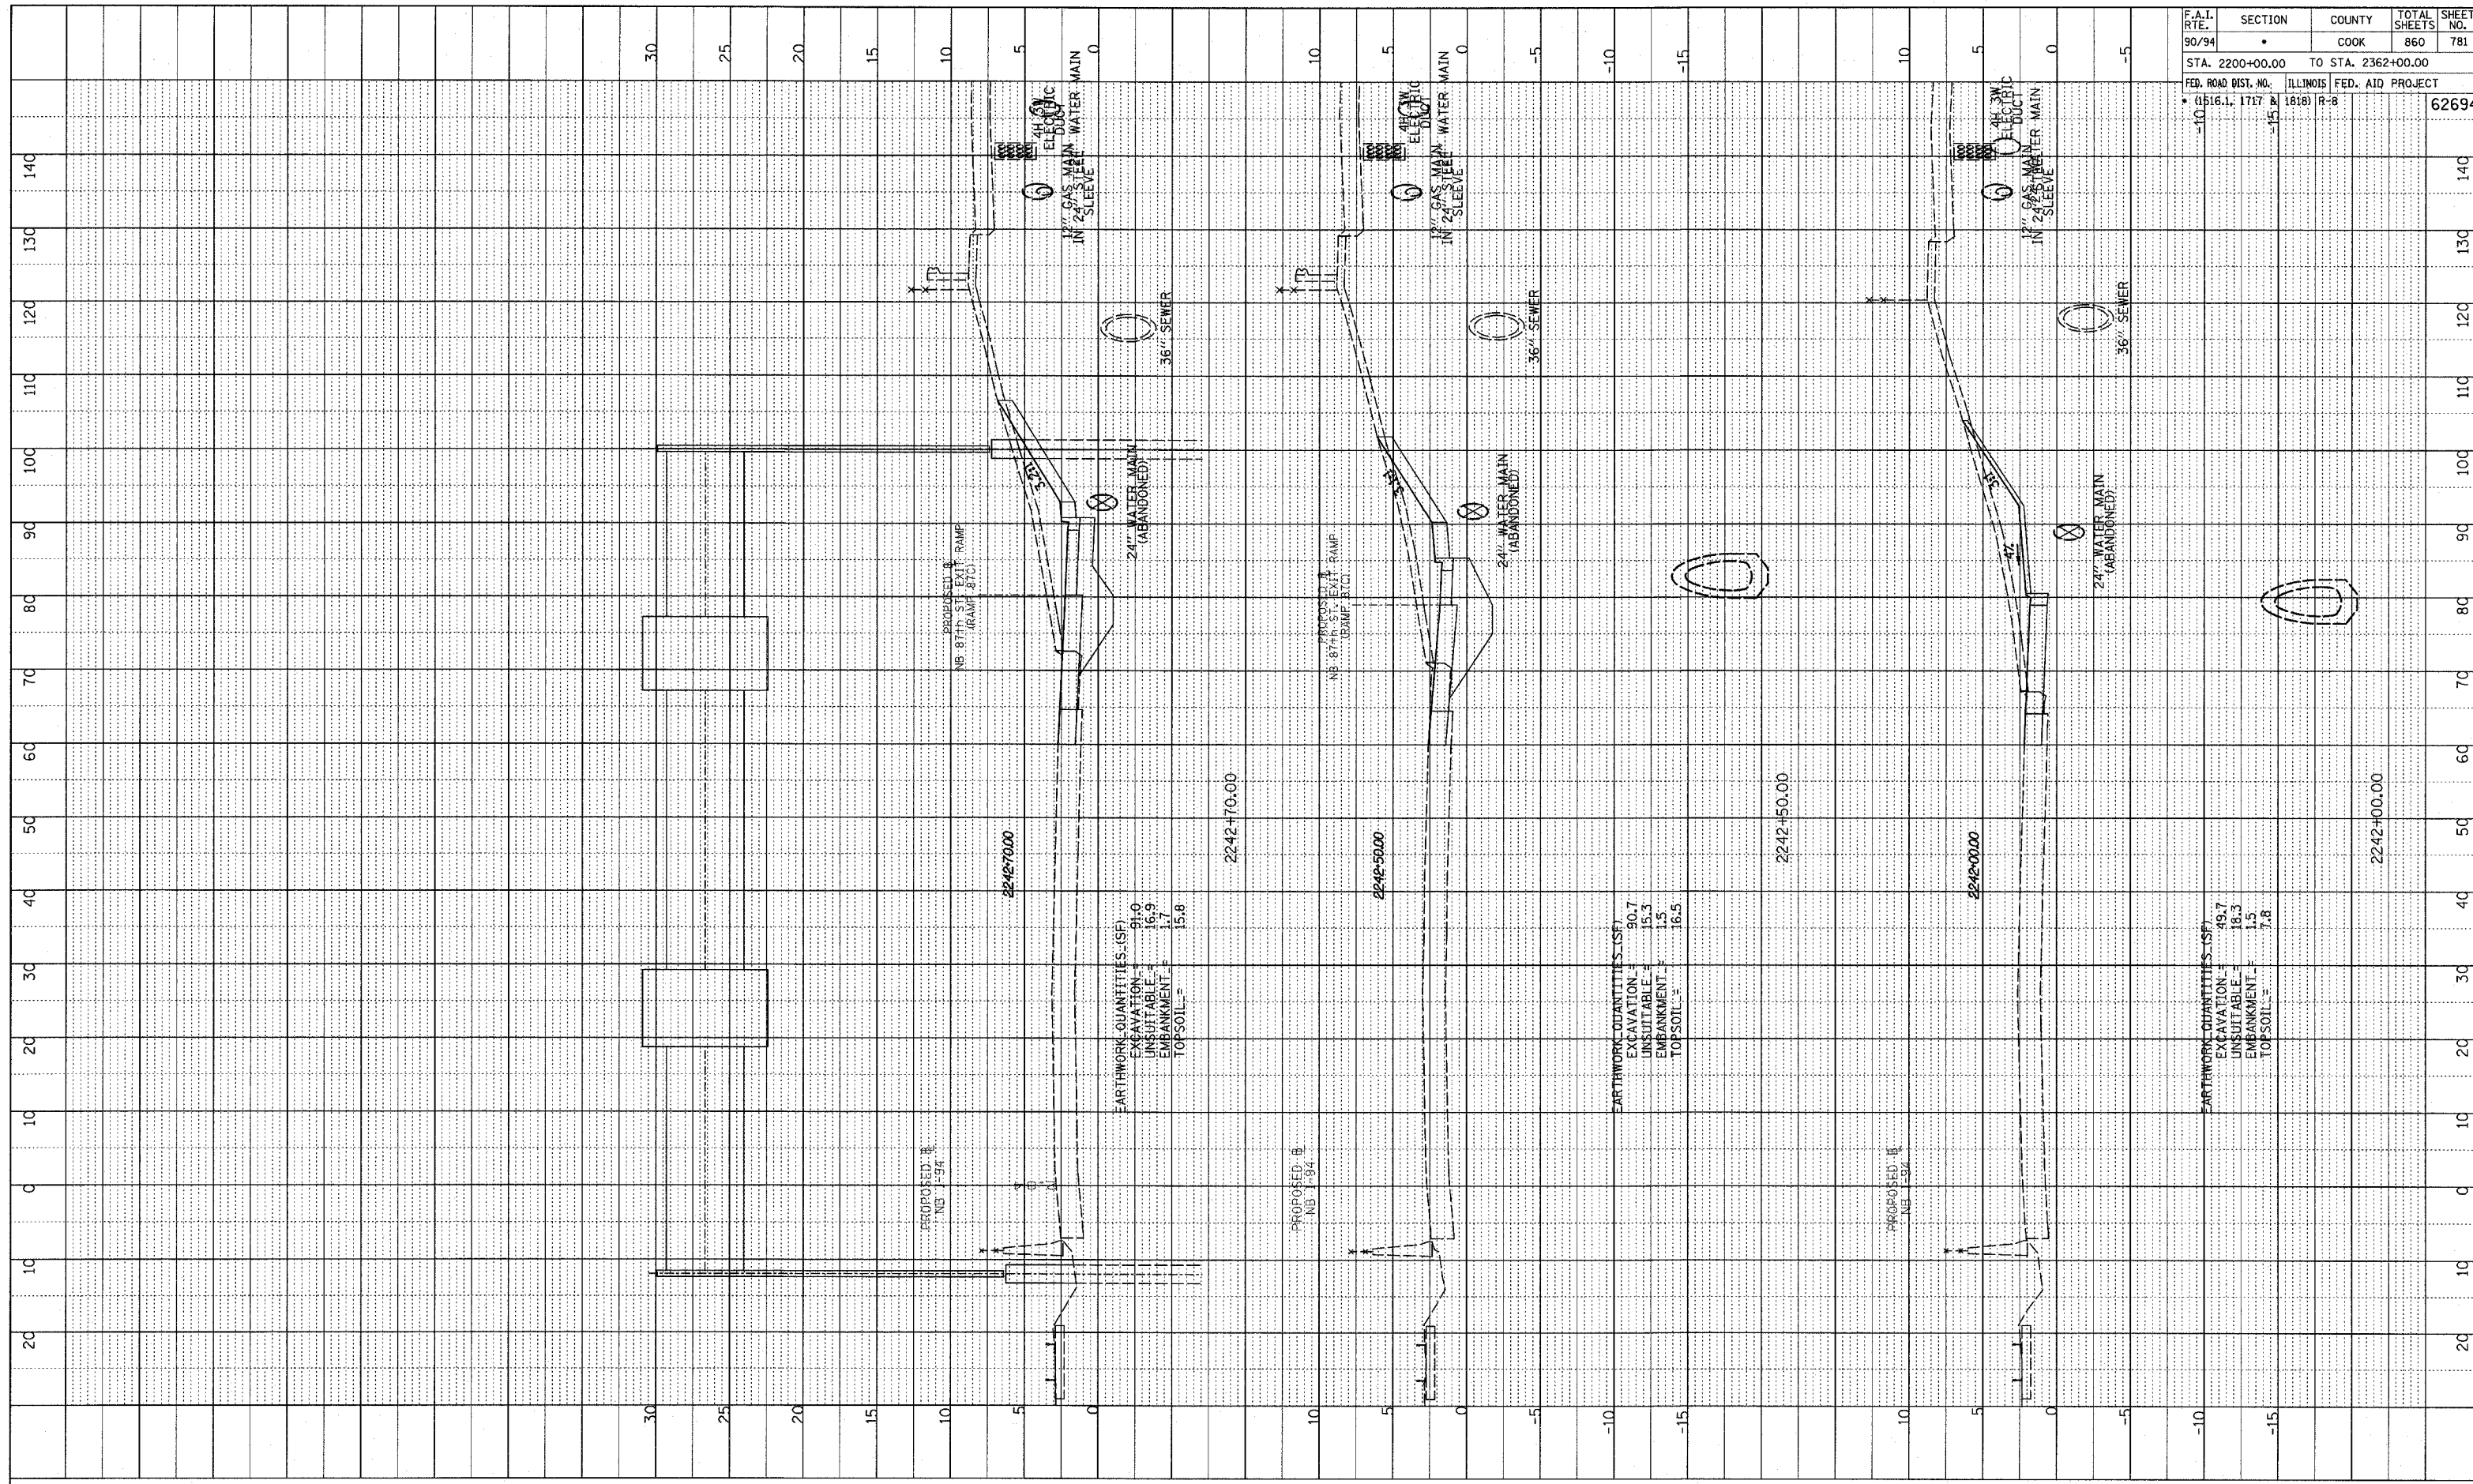


NOTE BOOK GRADES CHECKED B.M. NOTED STRUCTURE NOTATIONS CHWD
 NO. _____
 REVISED 05/06/05

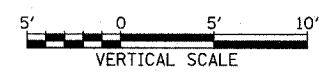

F.A.I. RTE. 90/94	SECTION •	COUNTY COOK	TOTAL SHEETS 860	SHEET NO. 781
STA. 2200+00.00 TO STA. 2362+00.00		ILLINOIS FED. AID PROJECT		
FED. ROAD DIST. NO. • (1516.1, 1717 & 1818) R-8		62694		

TYLIN INTERNATIONAL

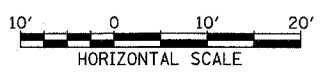

NB 87th St. EXIT RAMP
 STA. 2242+00 TO STA. 2242+70

P:\02373\Ford\07\gipk\7\assst\B7C.F.dgn