




REVISIONS
 NO. DESCRIPTION
 1. GRADES CHECKED
 2. B.M. NOTED
 3. STRUCTURE NOTATIONS COR'D

REVISED 05/06/05

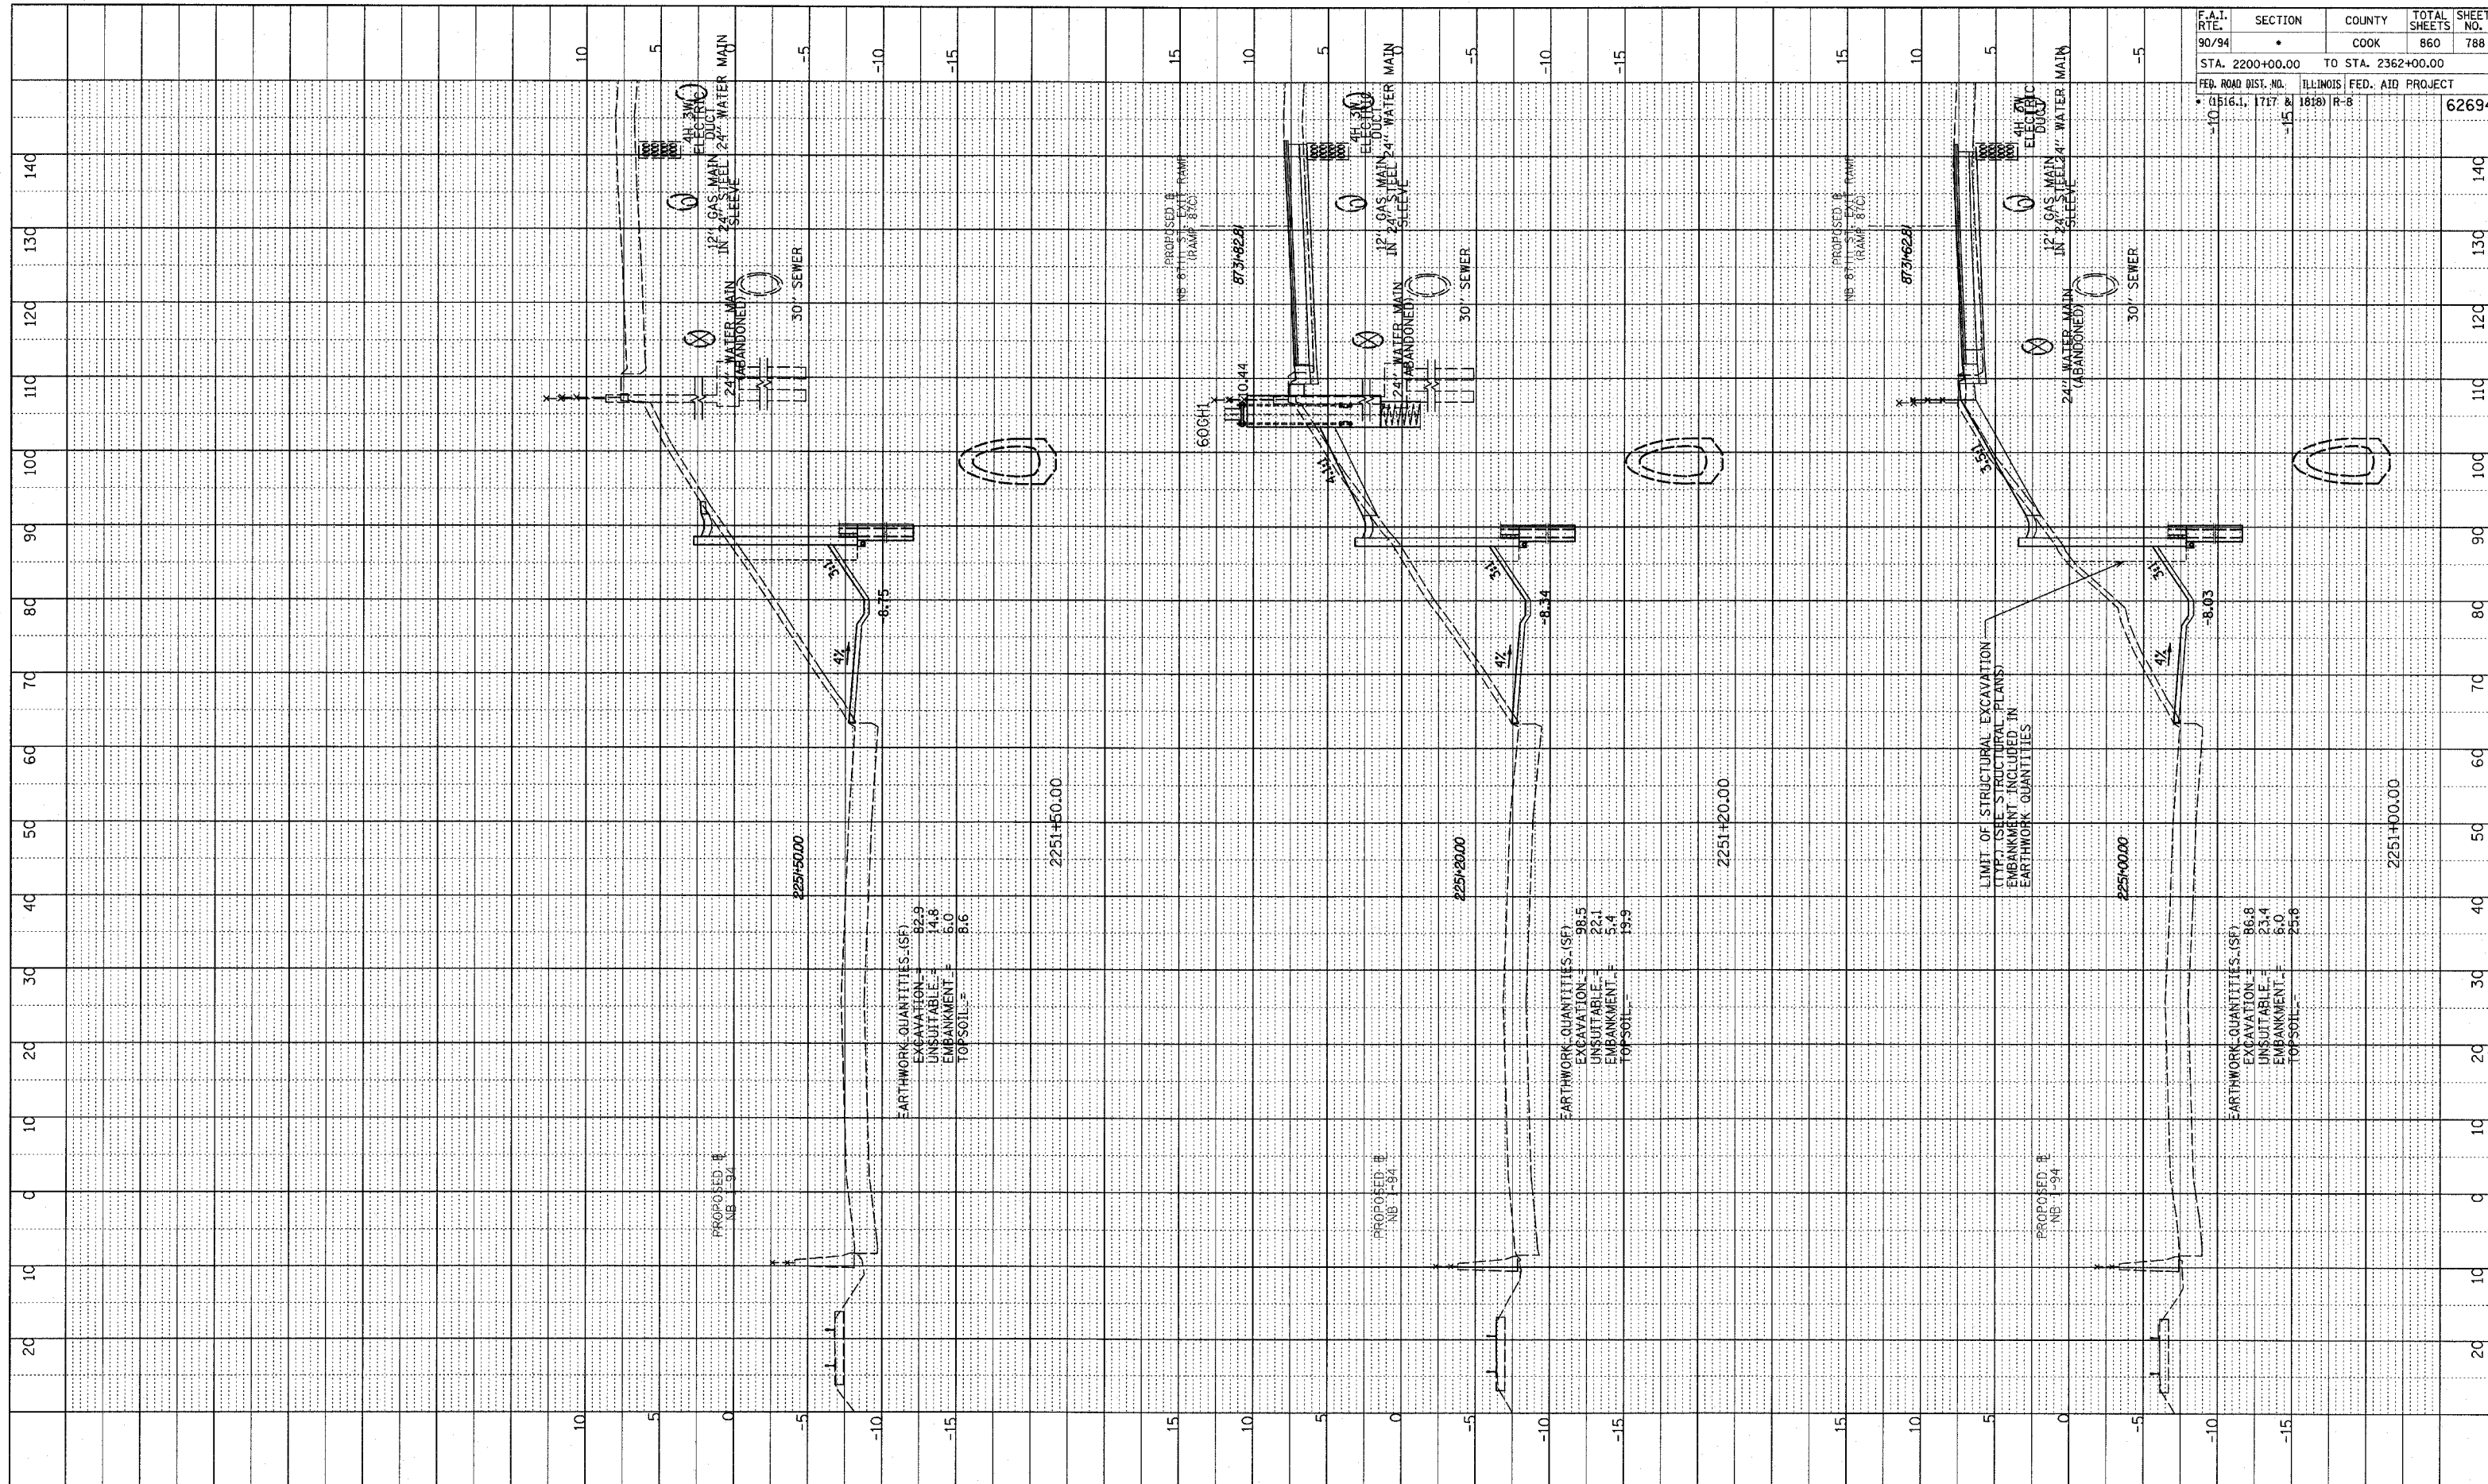

F.A.I. RTE. 90/94	SECTION •	COUNTY COOK	TOTAL SHEETS 860	SHEET NO. 788
STA. 2200+00.00		TO STA. 2362+00.00		
FED. ROAD DIST. NO.		ILLINOIS FED. AID PROJECT		62694
• (1516.1, 1717 & 1818) R-8				

TYL INTERNATIONAL

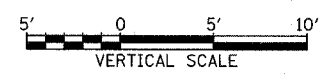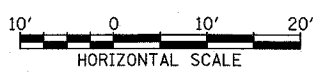

NB 87th ST. EXIT RAMP
 STA. 2251+00 TO STA. 2251+50

P:\02373\Road\17\eng\17\assn\18\C.F.dgn