



NOTE BOOK  
 NO. \_\_\_\_\_  
 PLOTTED, CHECKED  
 DATE NOTED  
 STRUCTURE NOTATION CHRD  
 REVISED 05/06/05

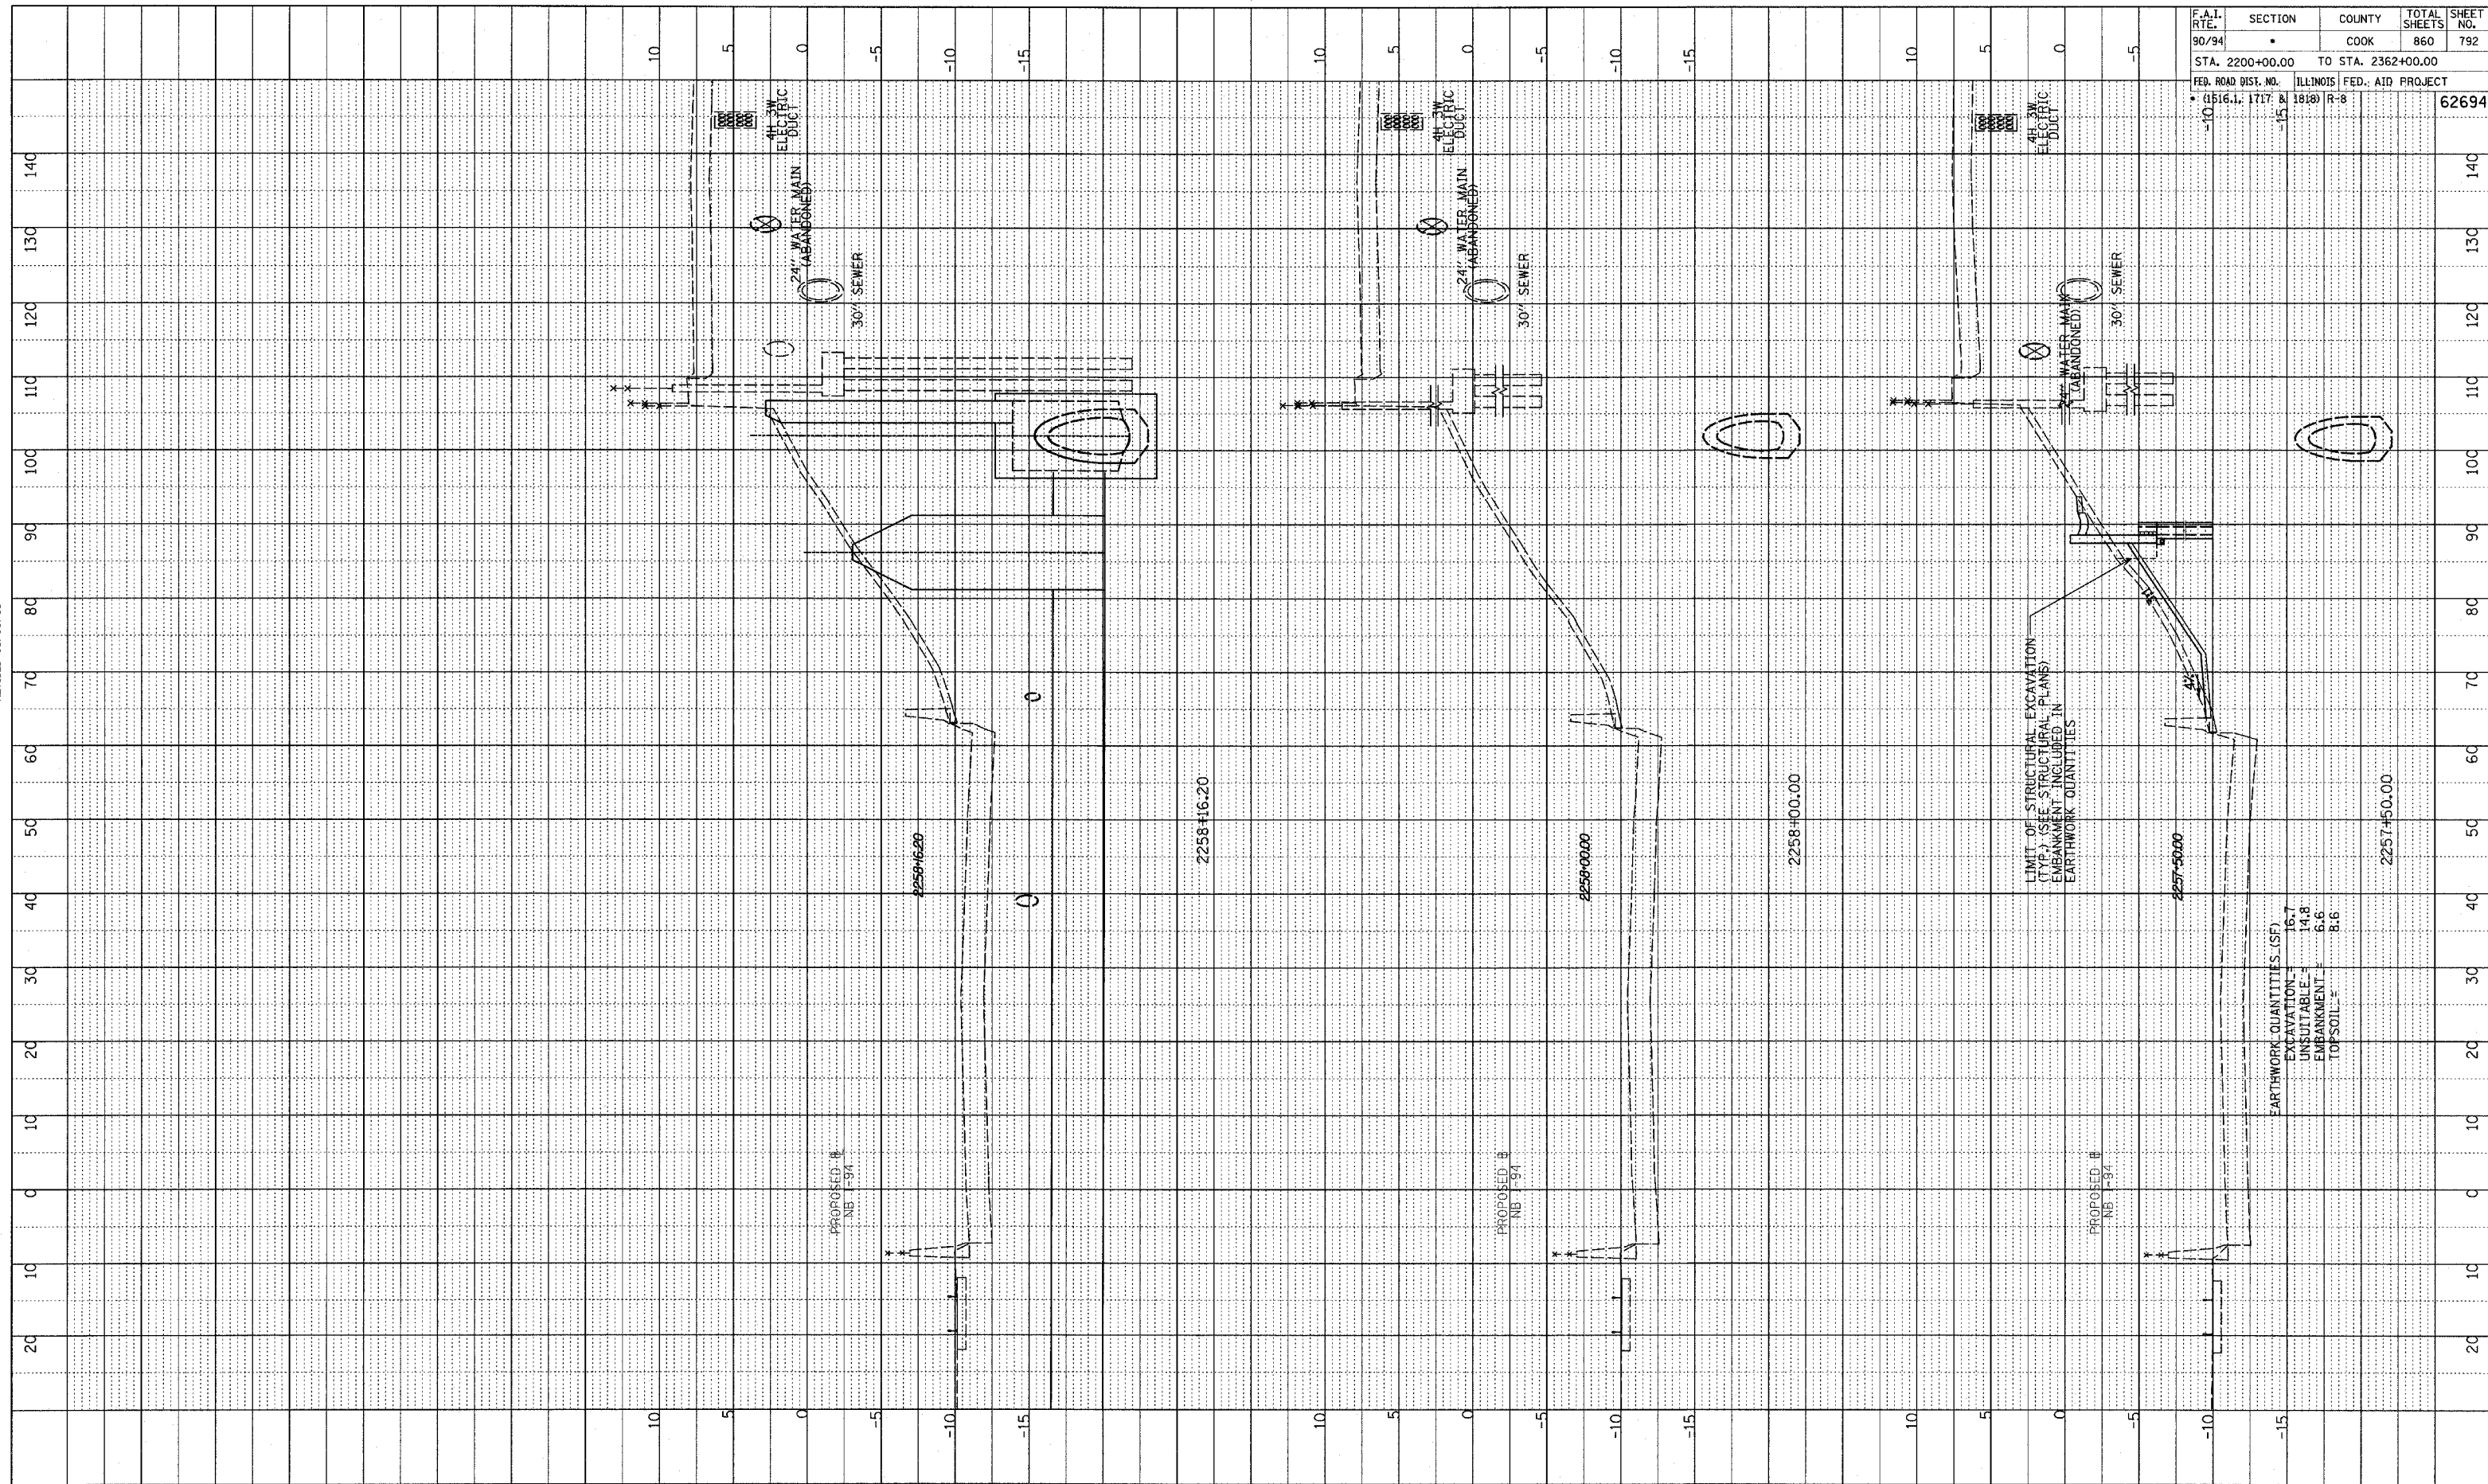

F.A.I. RTE.	SECTION	COUNTY	TOTAL SHEETS	SHEET NO.
90/94		COOK	860	792
STA. 2200+00.00 TO STA. 2362+00.00				
FED. ROAD DIST. NO.		ILLINOIS FED. AID PROJECT		
(1516.1, 1717 & 1818) R-8				62694

TYLIN INTERNATIONAL

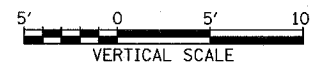

NB 87th ST. EXIT RAMP  
 STA. 2257+50 TO STA. 2258+16

EARTHWORK QUANTITIES (SF)  
 EXCAVATION = 16.7  
 UNSUITABLE = 14.8  
 EMBANKMENT = 6.6  
 TOPSOIL = 8.6

PA02373 Procon/CIT/ogal/assst/BC\_F.dgn