


NOTE BOOK
 NO. _____
 STRUCTURE NOTATION CHKO

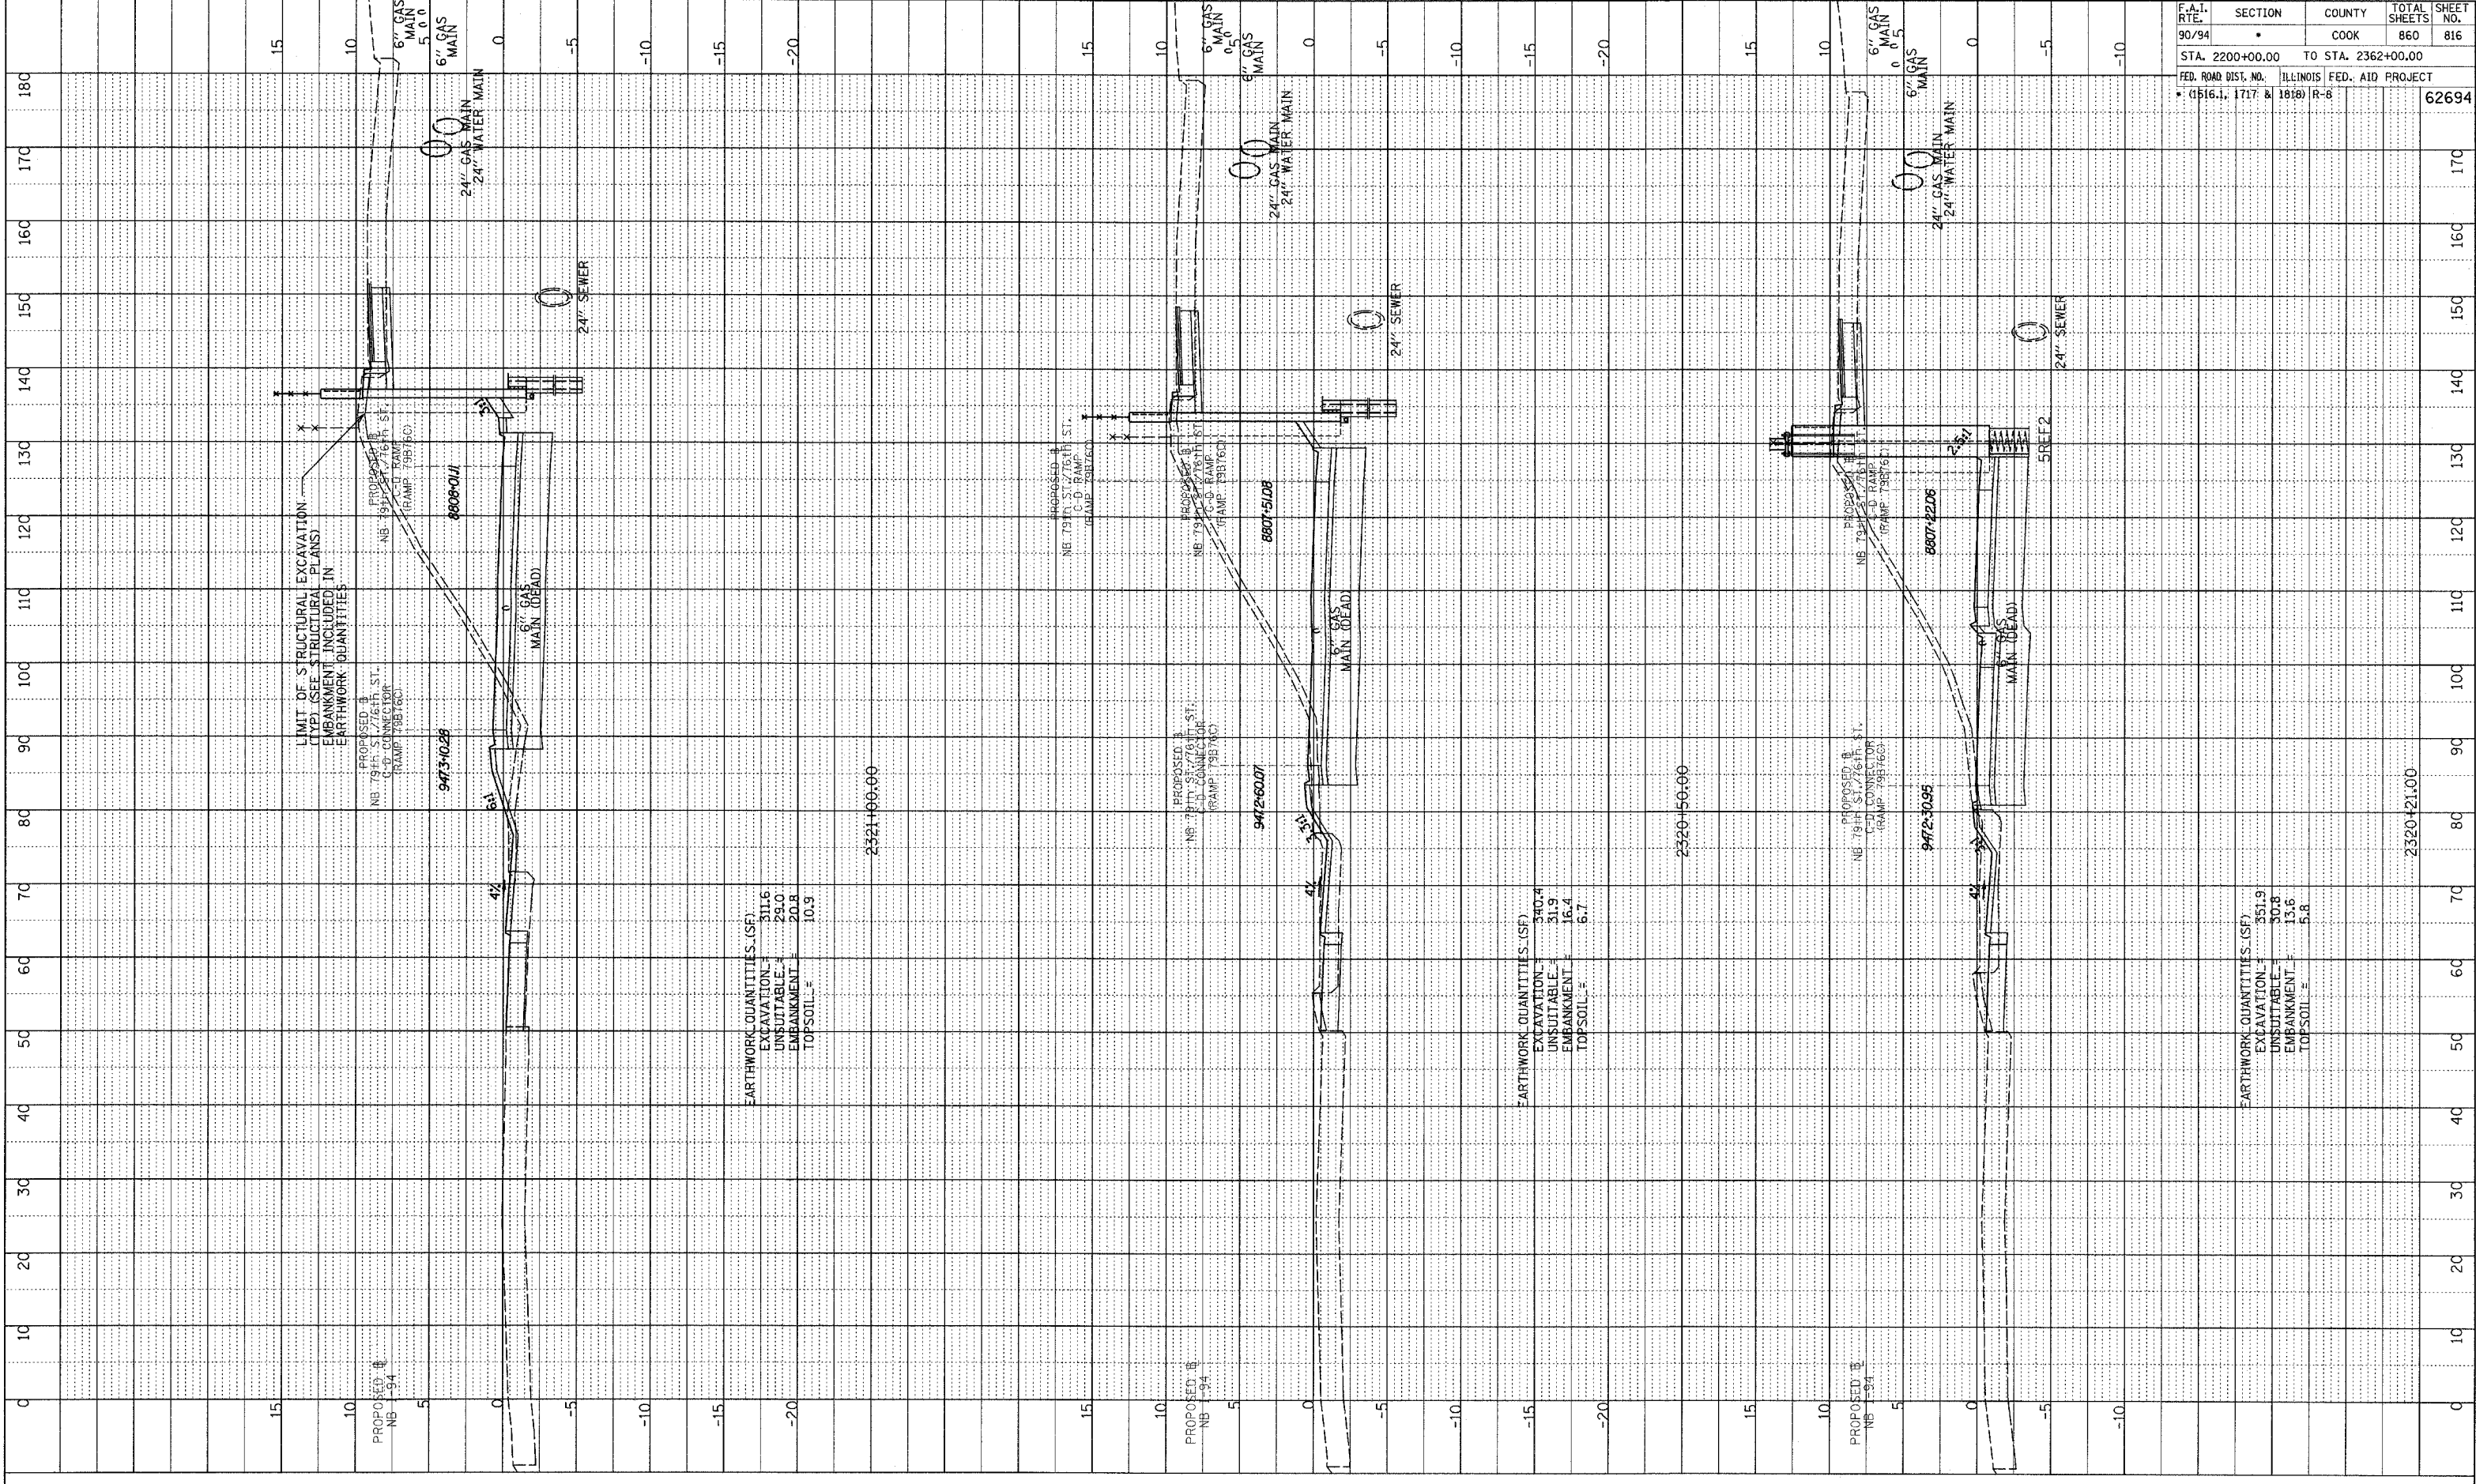


F.A.I. RTE.	SECTION	COUNTY	TOTAL SHEETS	SHEET NO.
90/94		COOK	860	816
STA. 2200+00.00 TO STA. 2362+00.00				
FED. ROAD DIST. NO. ILLINOIS FED. AID PROJECT				
• (1516.1, 1717 & 1818) R-8				
				62694

EARTHWORK QUANTITIES (SF)
 EXCAVATION = 311.6
 UNSUITABLE = 29.0
 EMBANKMENT = 20.8
 TOPSOIL = 10.9

EARTHWORK QUANTITIES (SF)
 EXCAVATION = 340.4
 UNSUITABLE = 31.9
 EMBANKMENT = 16.4
 TOPSOIL = 6.7

EARTHWORK QUANTITIES (SF)
 EXCAVATION = 351.9
 UNSUITABLE = 30.8
 EMBANKMENT = 13.6
 TOPSOIL = 5.8

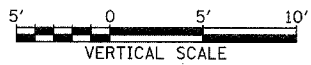

D:\02373\000\70\04\Trass\976_T.dgn