




NOTE BOOK GRADES CHECKED
E.M. NOTED
NO. 17
REVISED 4/15/05

REVISED 4/15/05

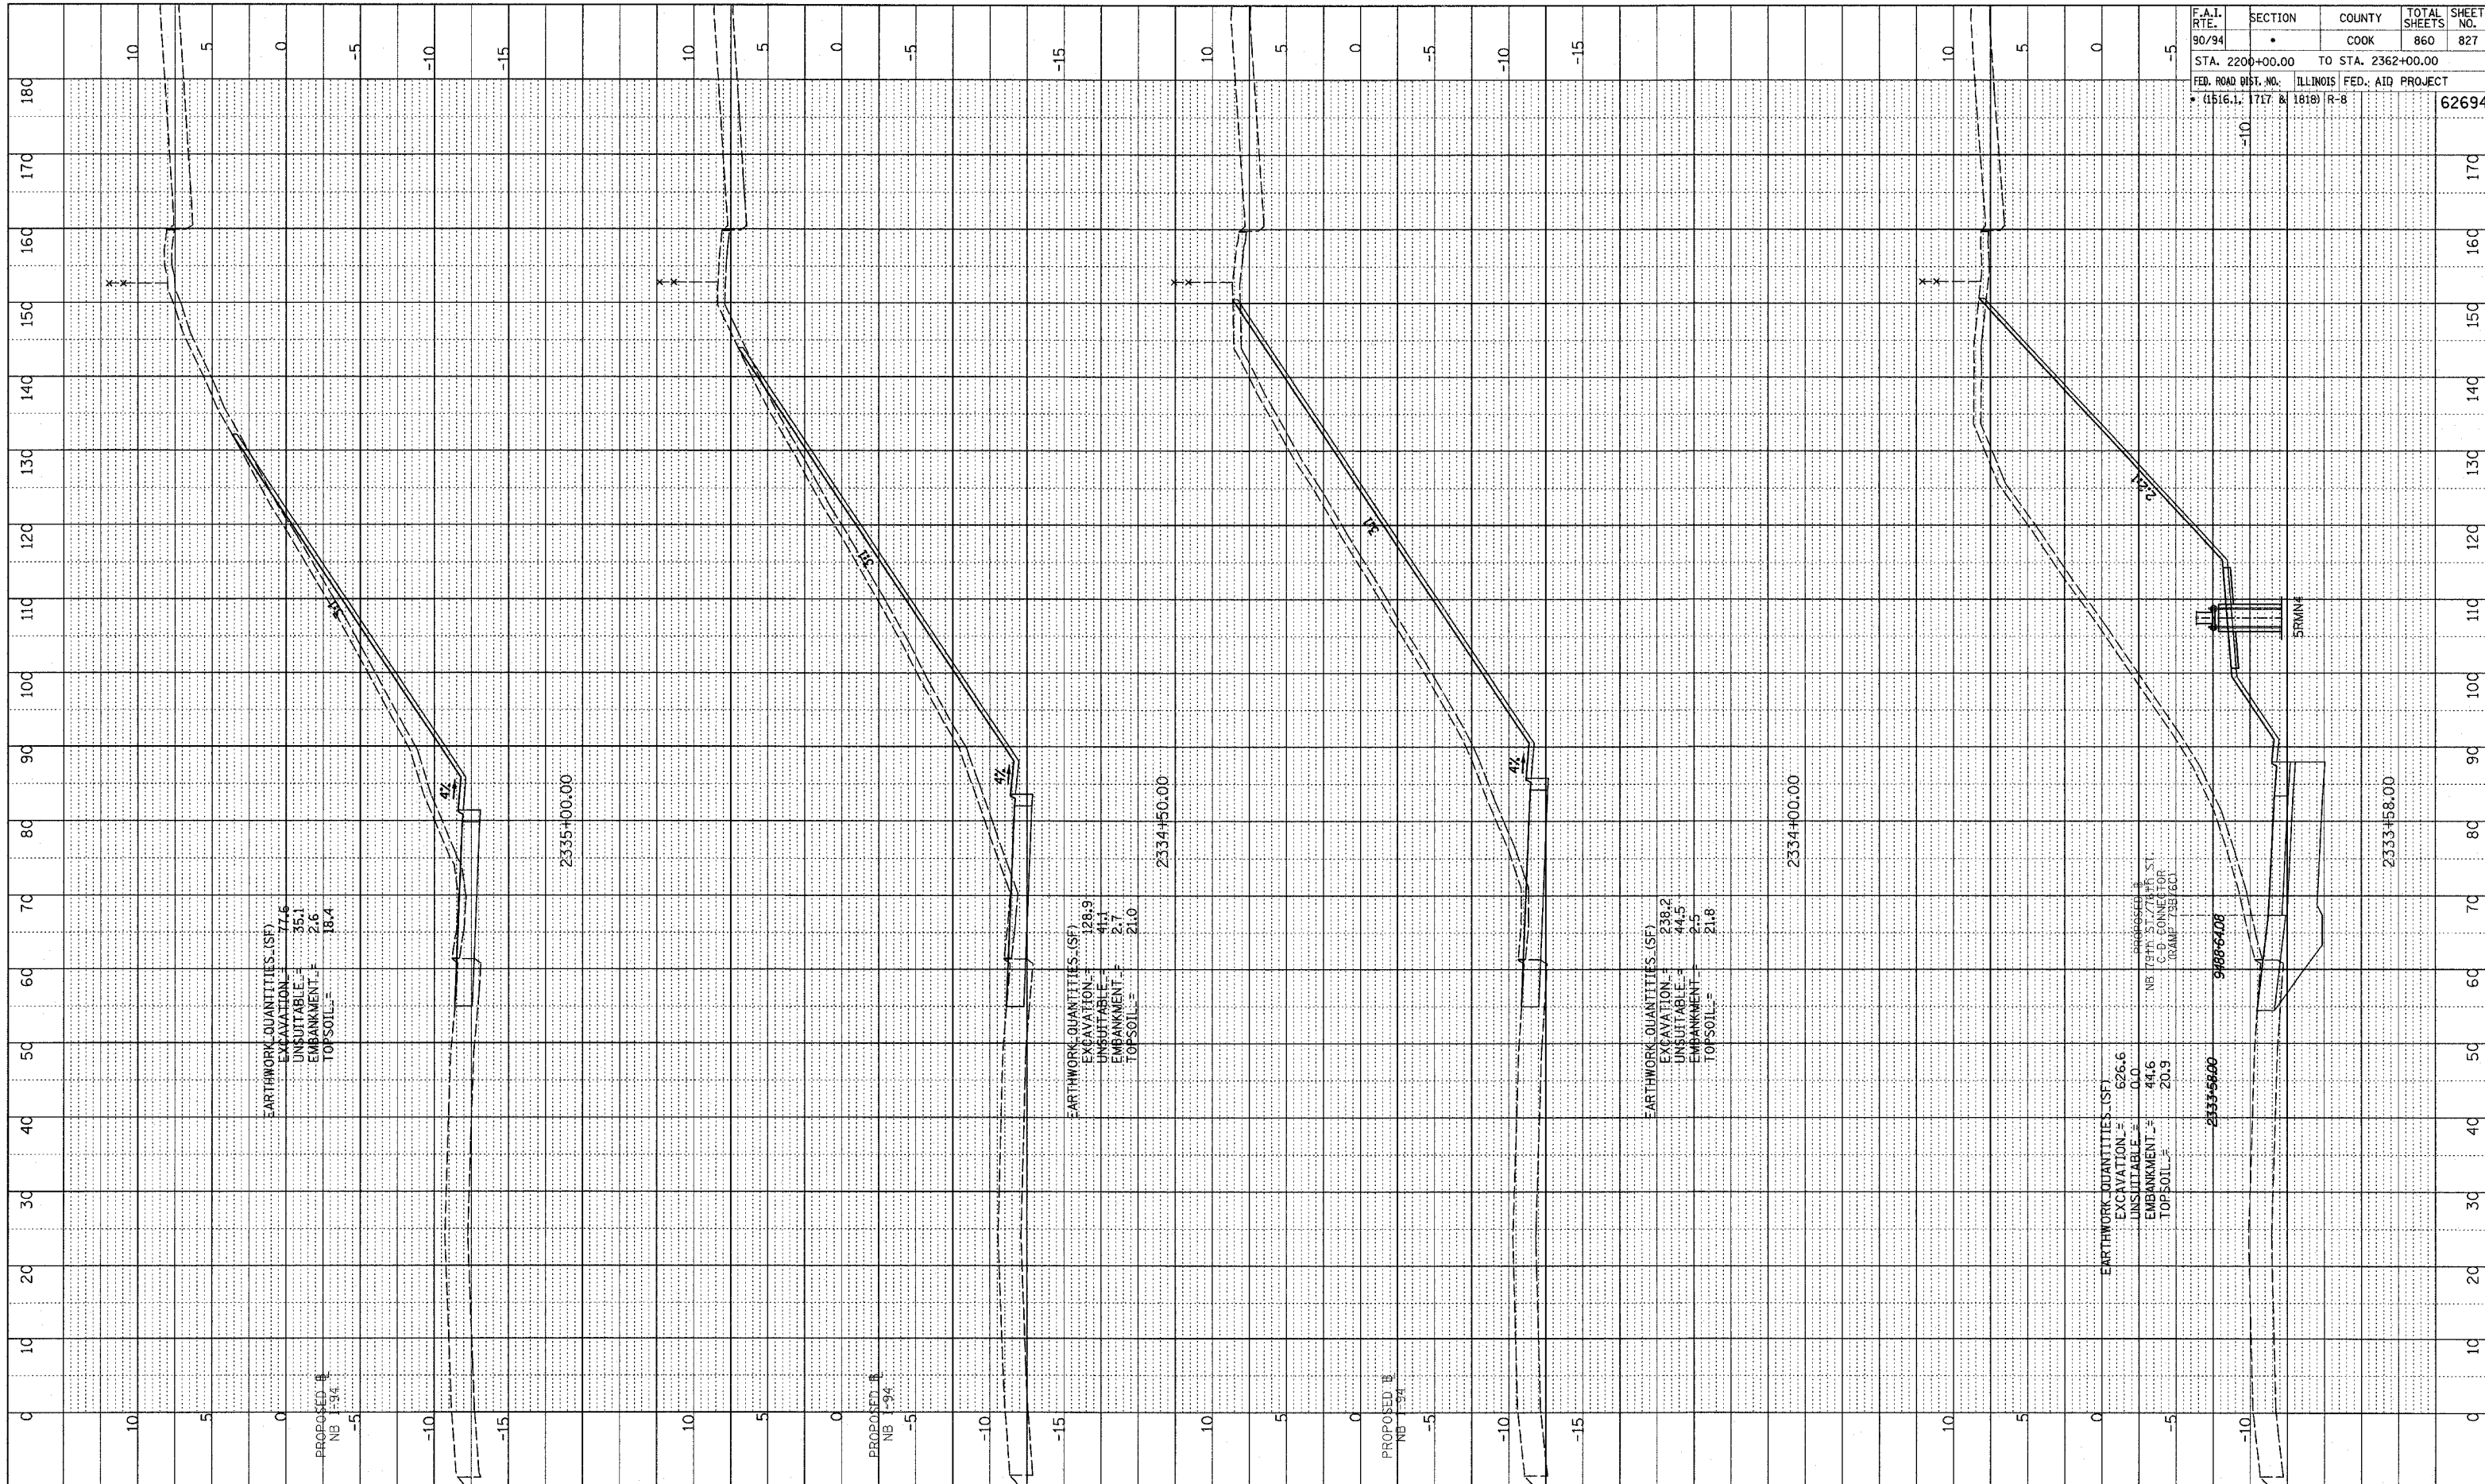

F.A.I. RTE.	SECTION	COUNTY	TOTAL SHEETS	SHEET NO.
90/94	•	COOK	860	827
STA. 2200+00.00		TO STA. 2362+00.00		
FED. ROAD DIST. NO.		ILLINOIS FED. AID PROJECT		
• (1516.1, 1717 & 1818) R-8		62694		

TYLIN INTERNATIONAL

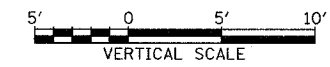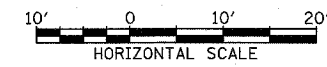

NB 79th TO 76th C-D RAMP
STA. 2334+00 TO STA. 2335+00

p:\02373\road\02373\gis\02373\assst\976.dgn