



PLOTTED BY: [blank]
 DATE: [blank]
 NO. [blank]
 STRUCTURE NOTATION: CHRD

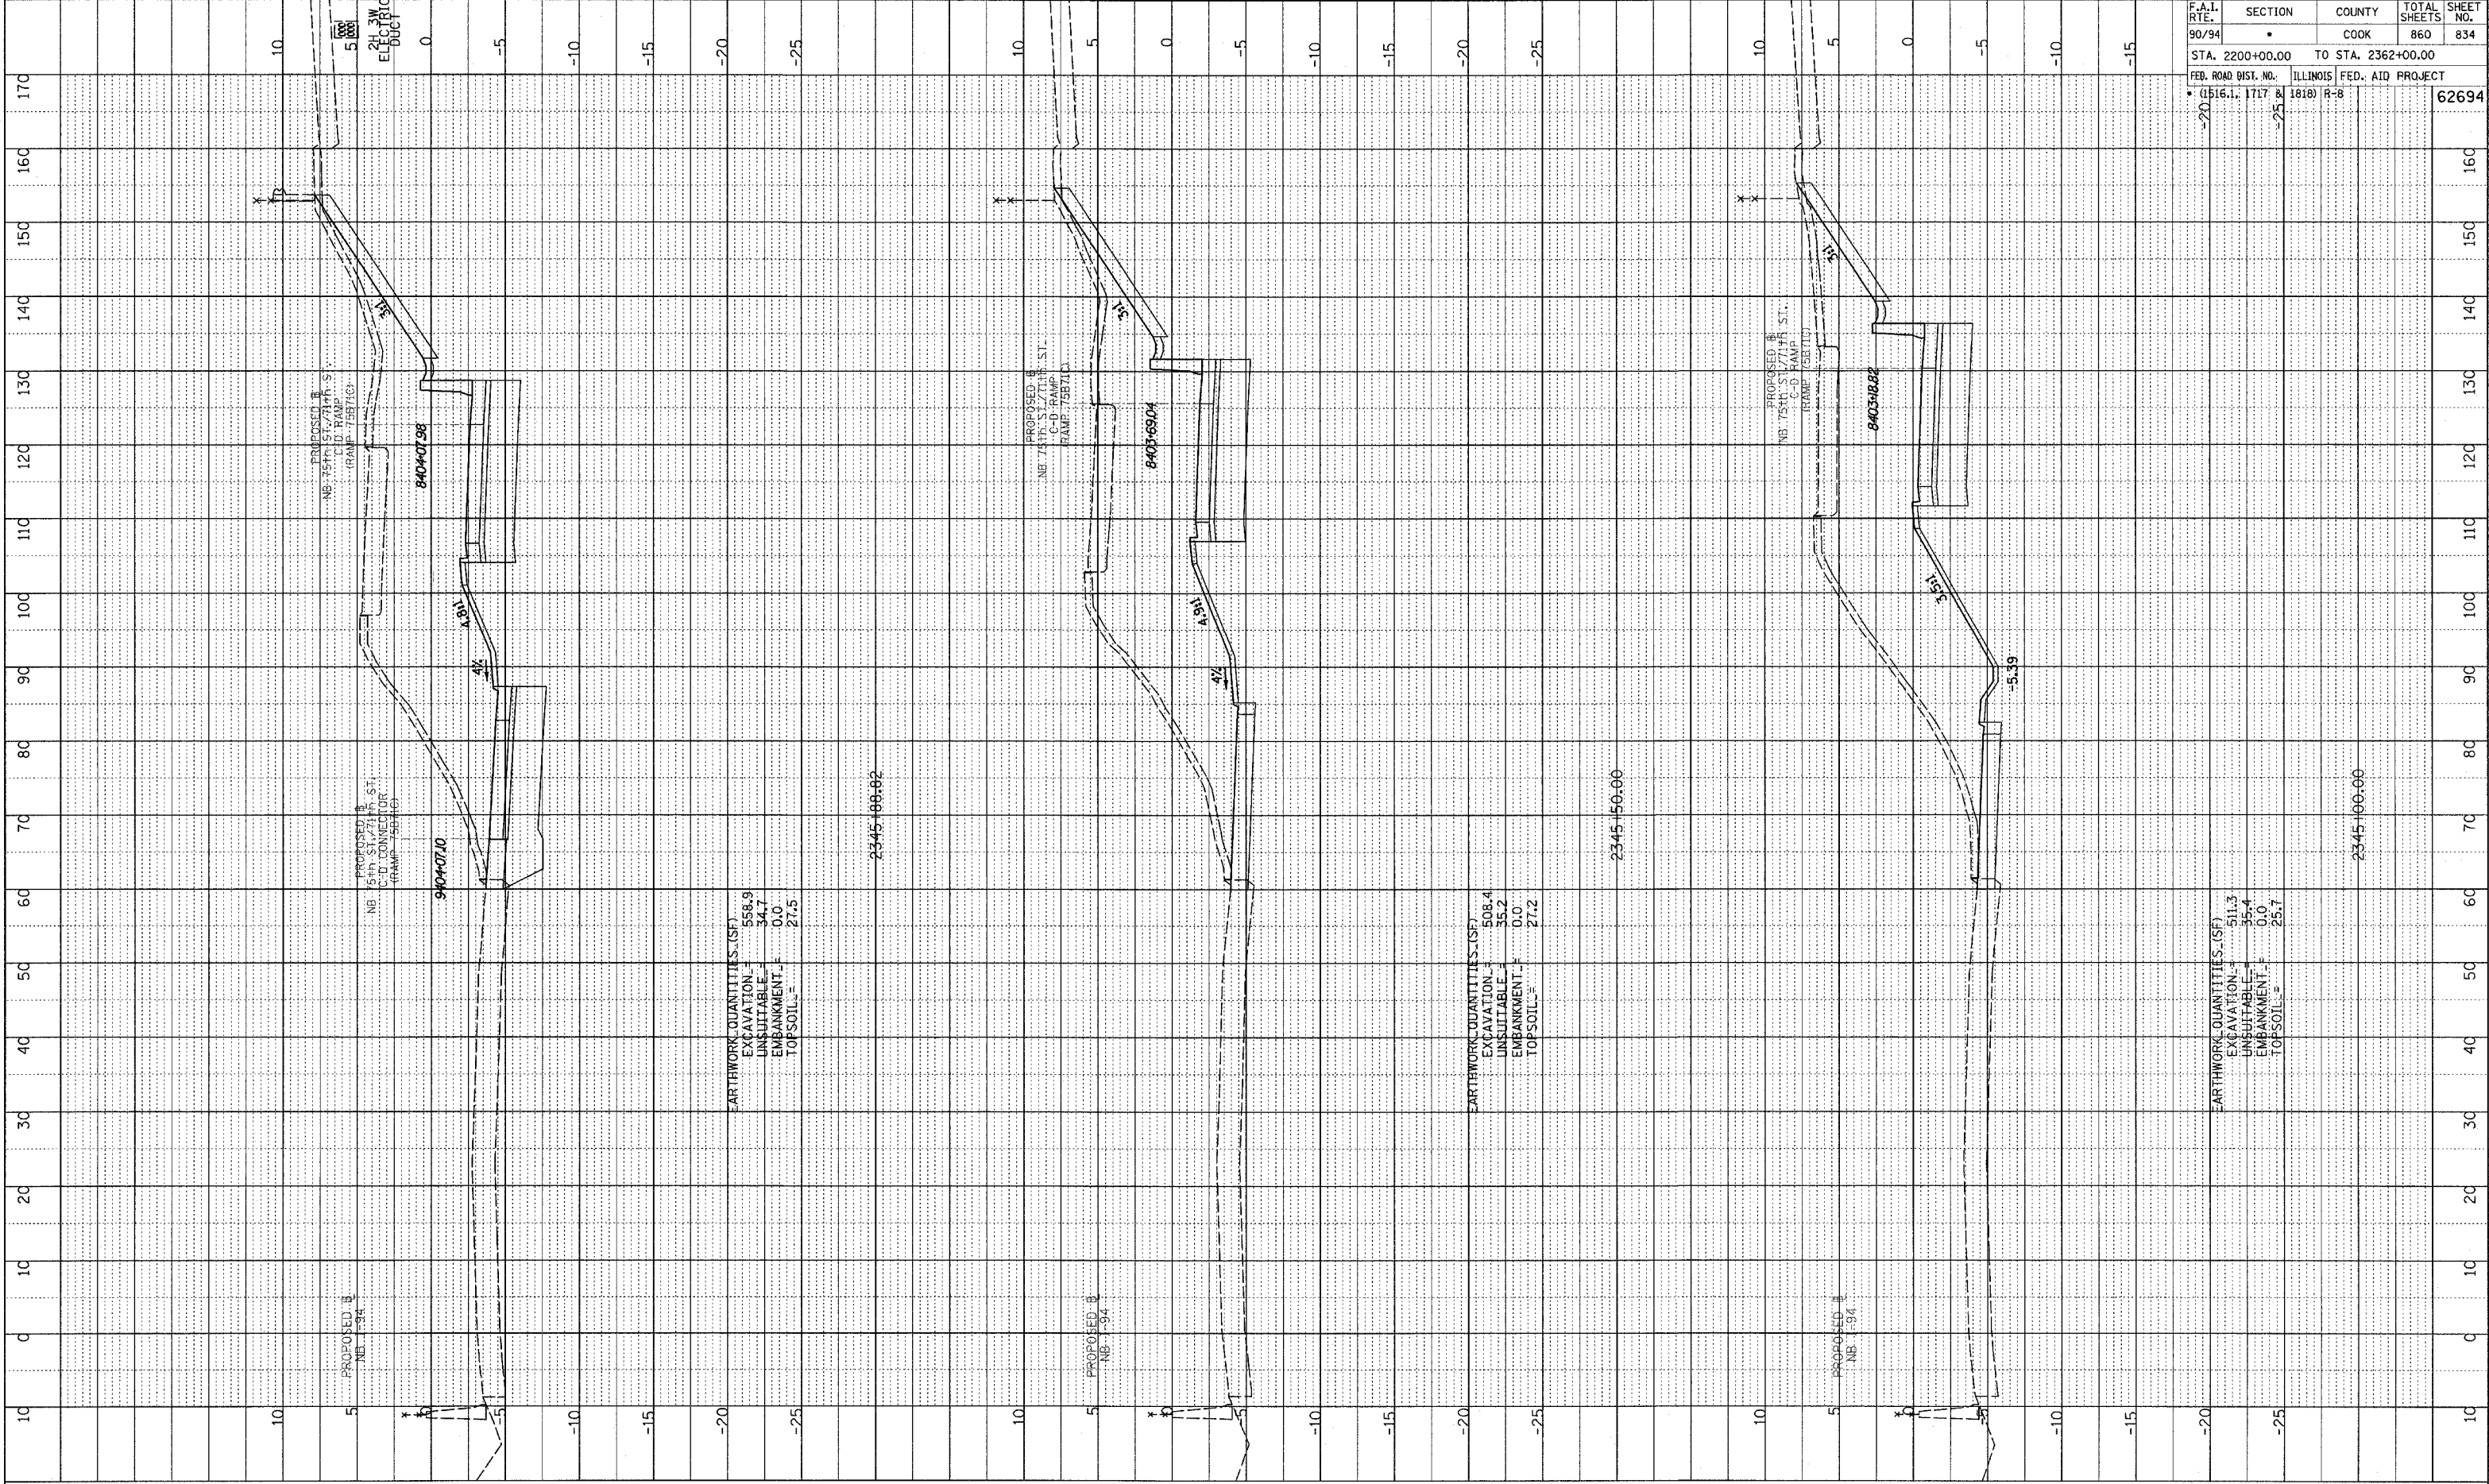

F.A.I. RTE.	SECTION	COUNTY	TOTAL SHEETS	SHEET NO.
90/94	*	COOK	860	834
STA. 2200+00.00 TO STA. 2362+00.00				
FED. ROAD DIST. NO. ILLINOIS FED. AID PROJECT				
* (1516.1, 1717 & 1818) R-8				
				62694

TYLIN INTERNATIONAL

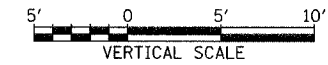

NB 75th TO 71st. C-D RAMP
 STA. 2345+00 TO STA. 2345+88

P:\02373\road\c17\gpk\lax\st171.dgn