



NOTE BOOK
 PLOTTED CHECKED
 (SCALE NOTED)
 NO. _____
 STRUCTURE NOTATION: CRKD

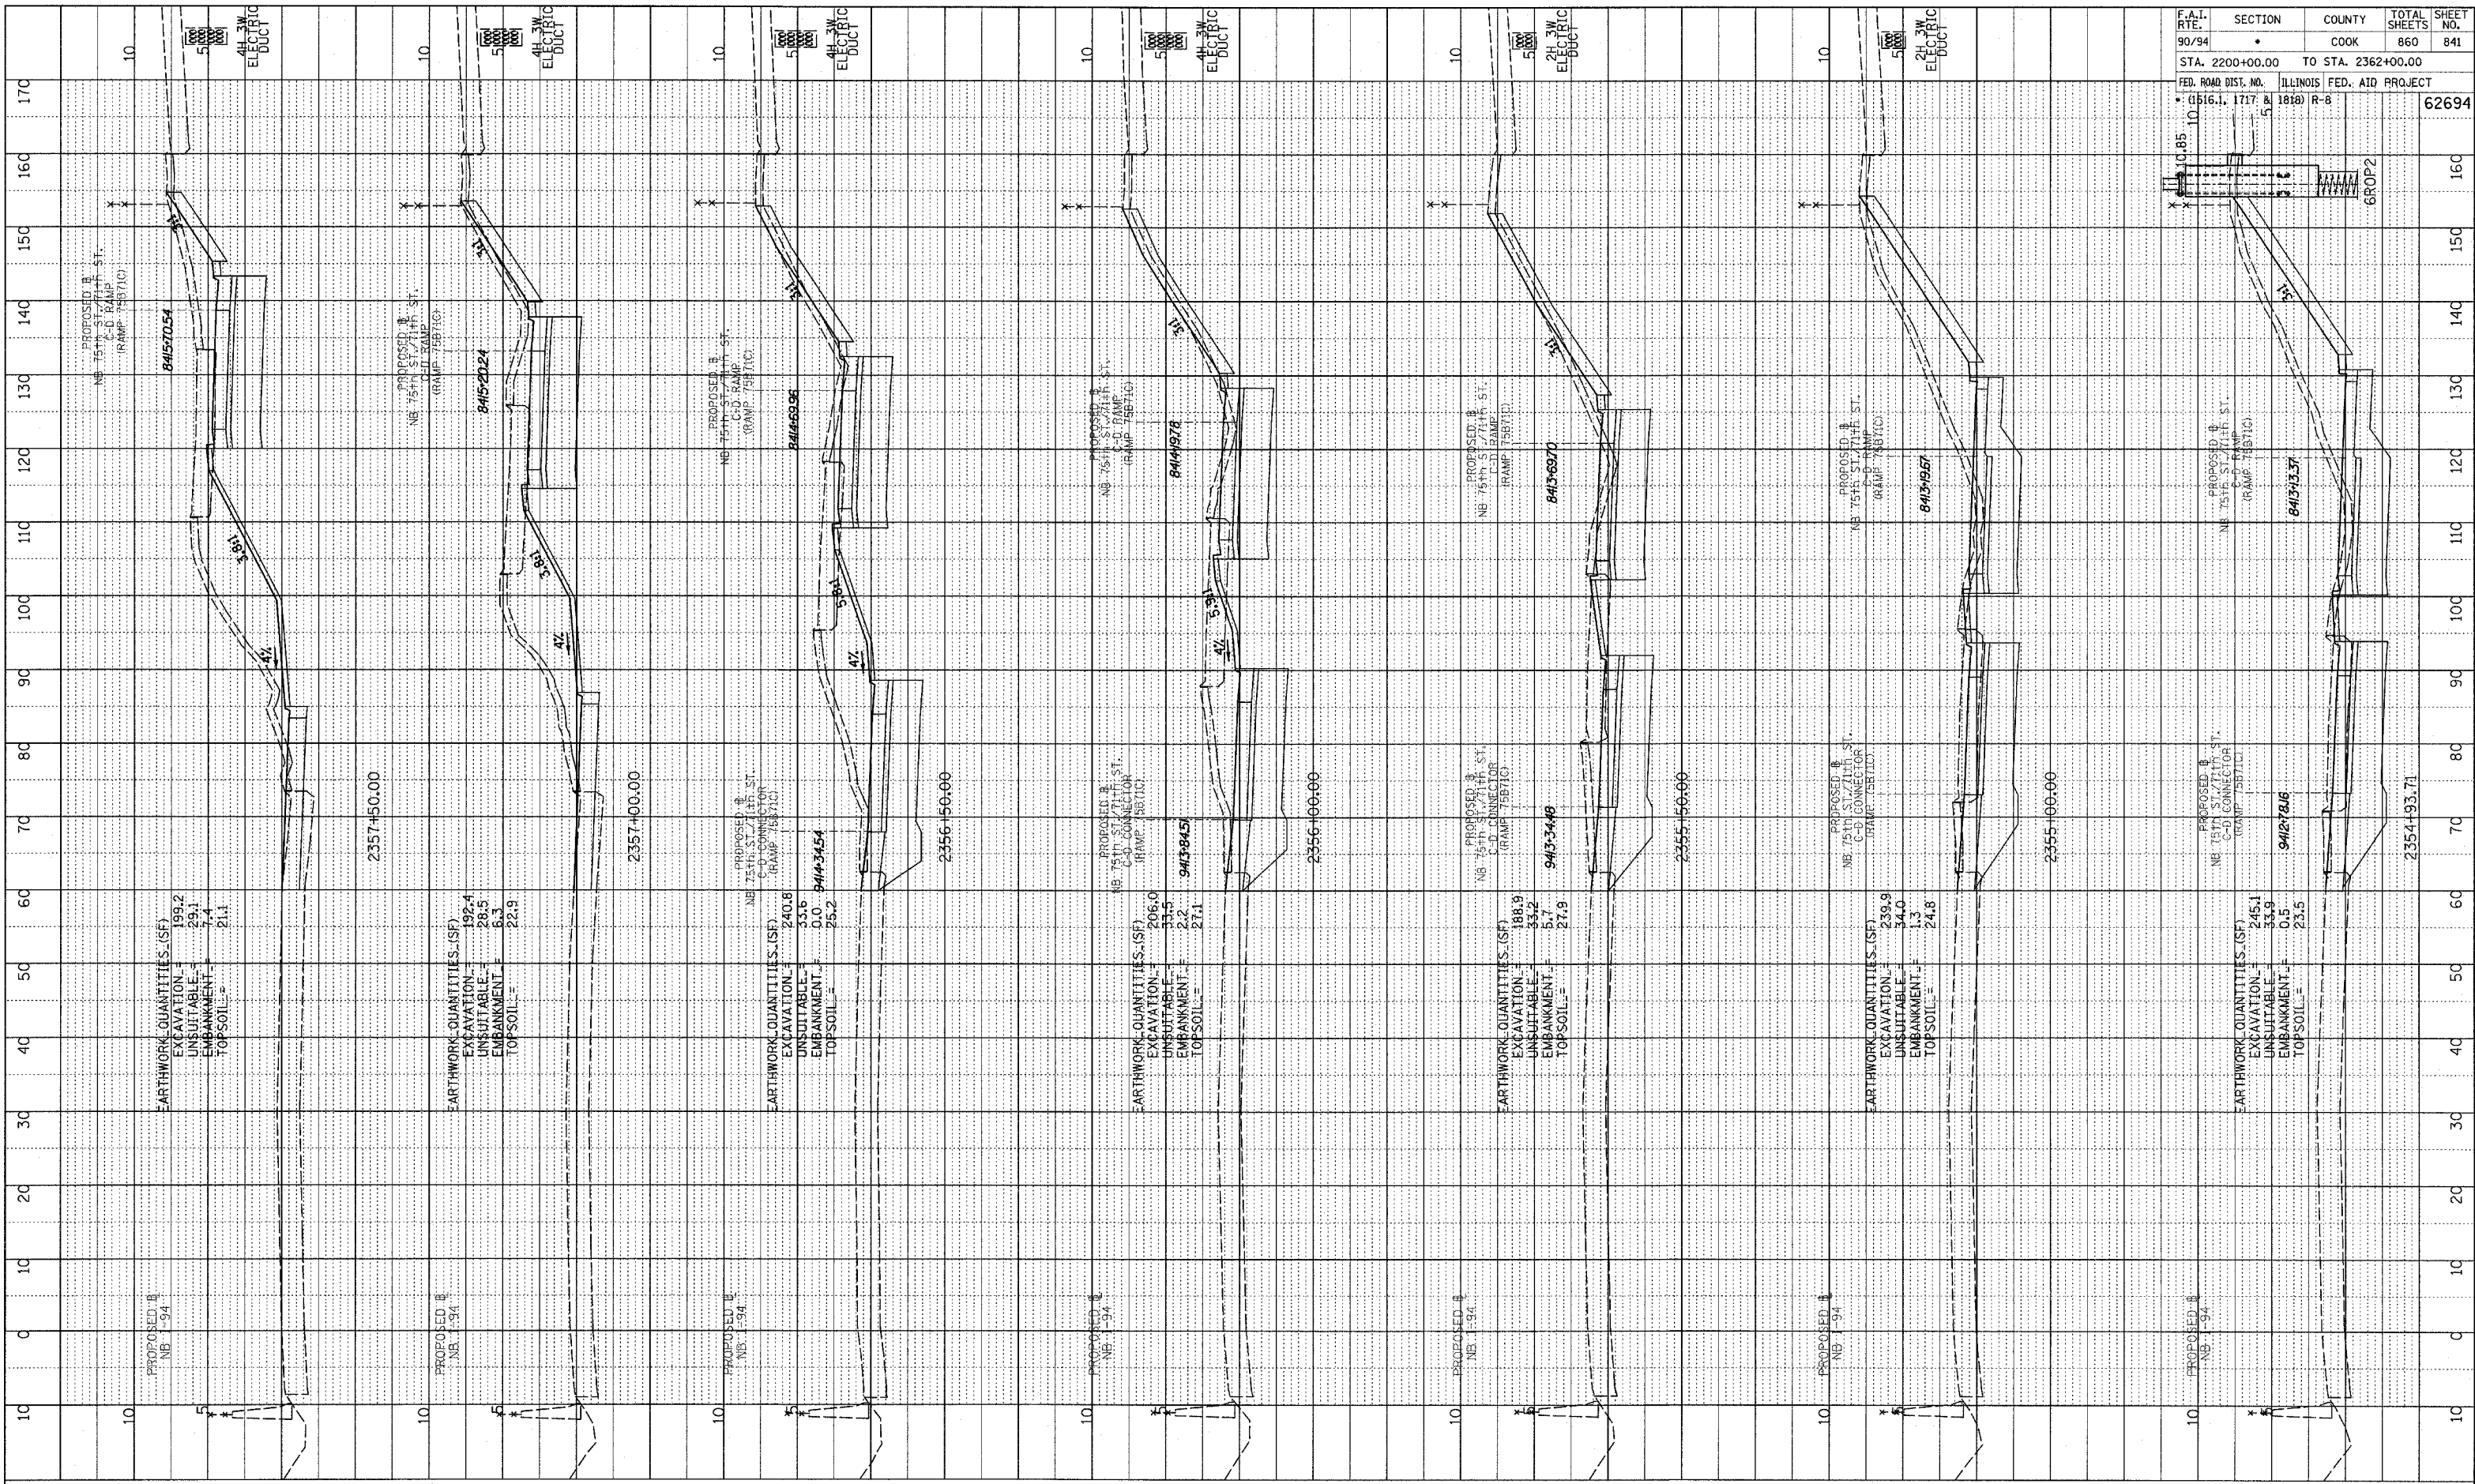

F.A.I. RTE.	SECTION	COUNTY	TOTAL SHEETS	SHEET NO.
90/94	*	COOK	860	841
STA. 2200+00.00 TO STA. 2362+00.00				
FED. ROAD DIST. NO. ILLINOIS FED. AID PROJECT				
* (1516.1, 1717 & 1818) R-8				
				62694

TYLIN INTERNATIONAL

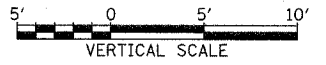

NB 75th TO 71st. C-D RAMP
 STA. 2354+93 TO STA. 2357+50

P:\0231\road\act\eng\k\ass\751.f.dgn