



PLATED  
 REVISIONS  
 NO. DATE DESCRIPTION  
 NO. DATE DESCRIPTION

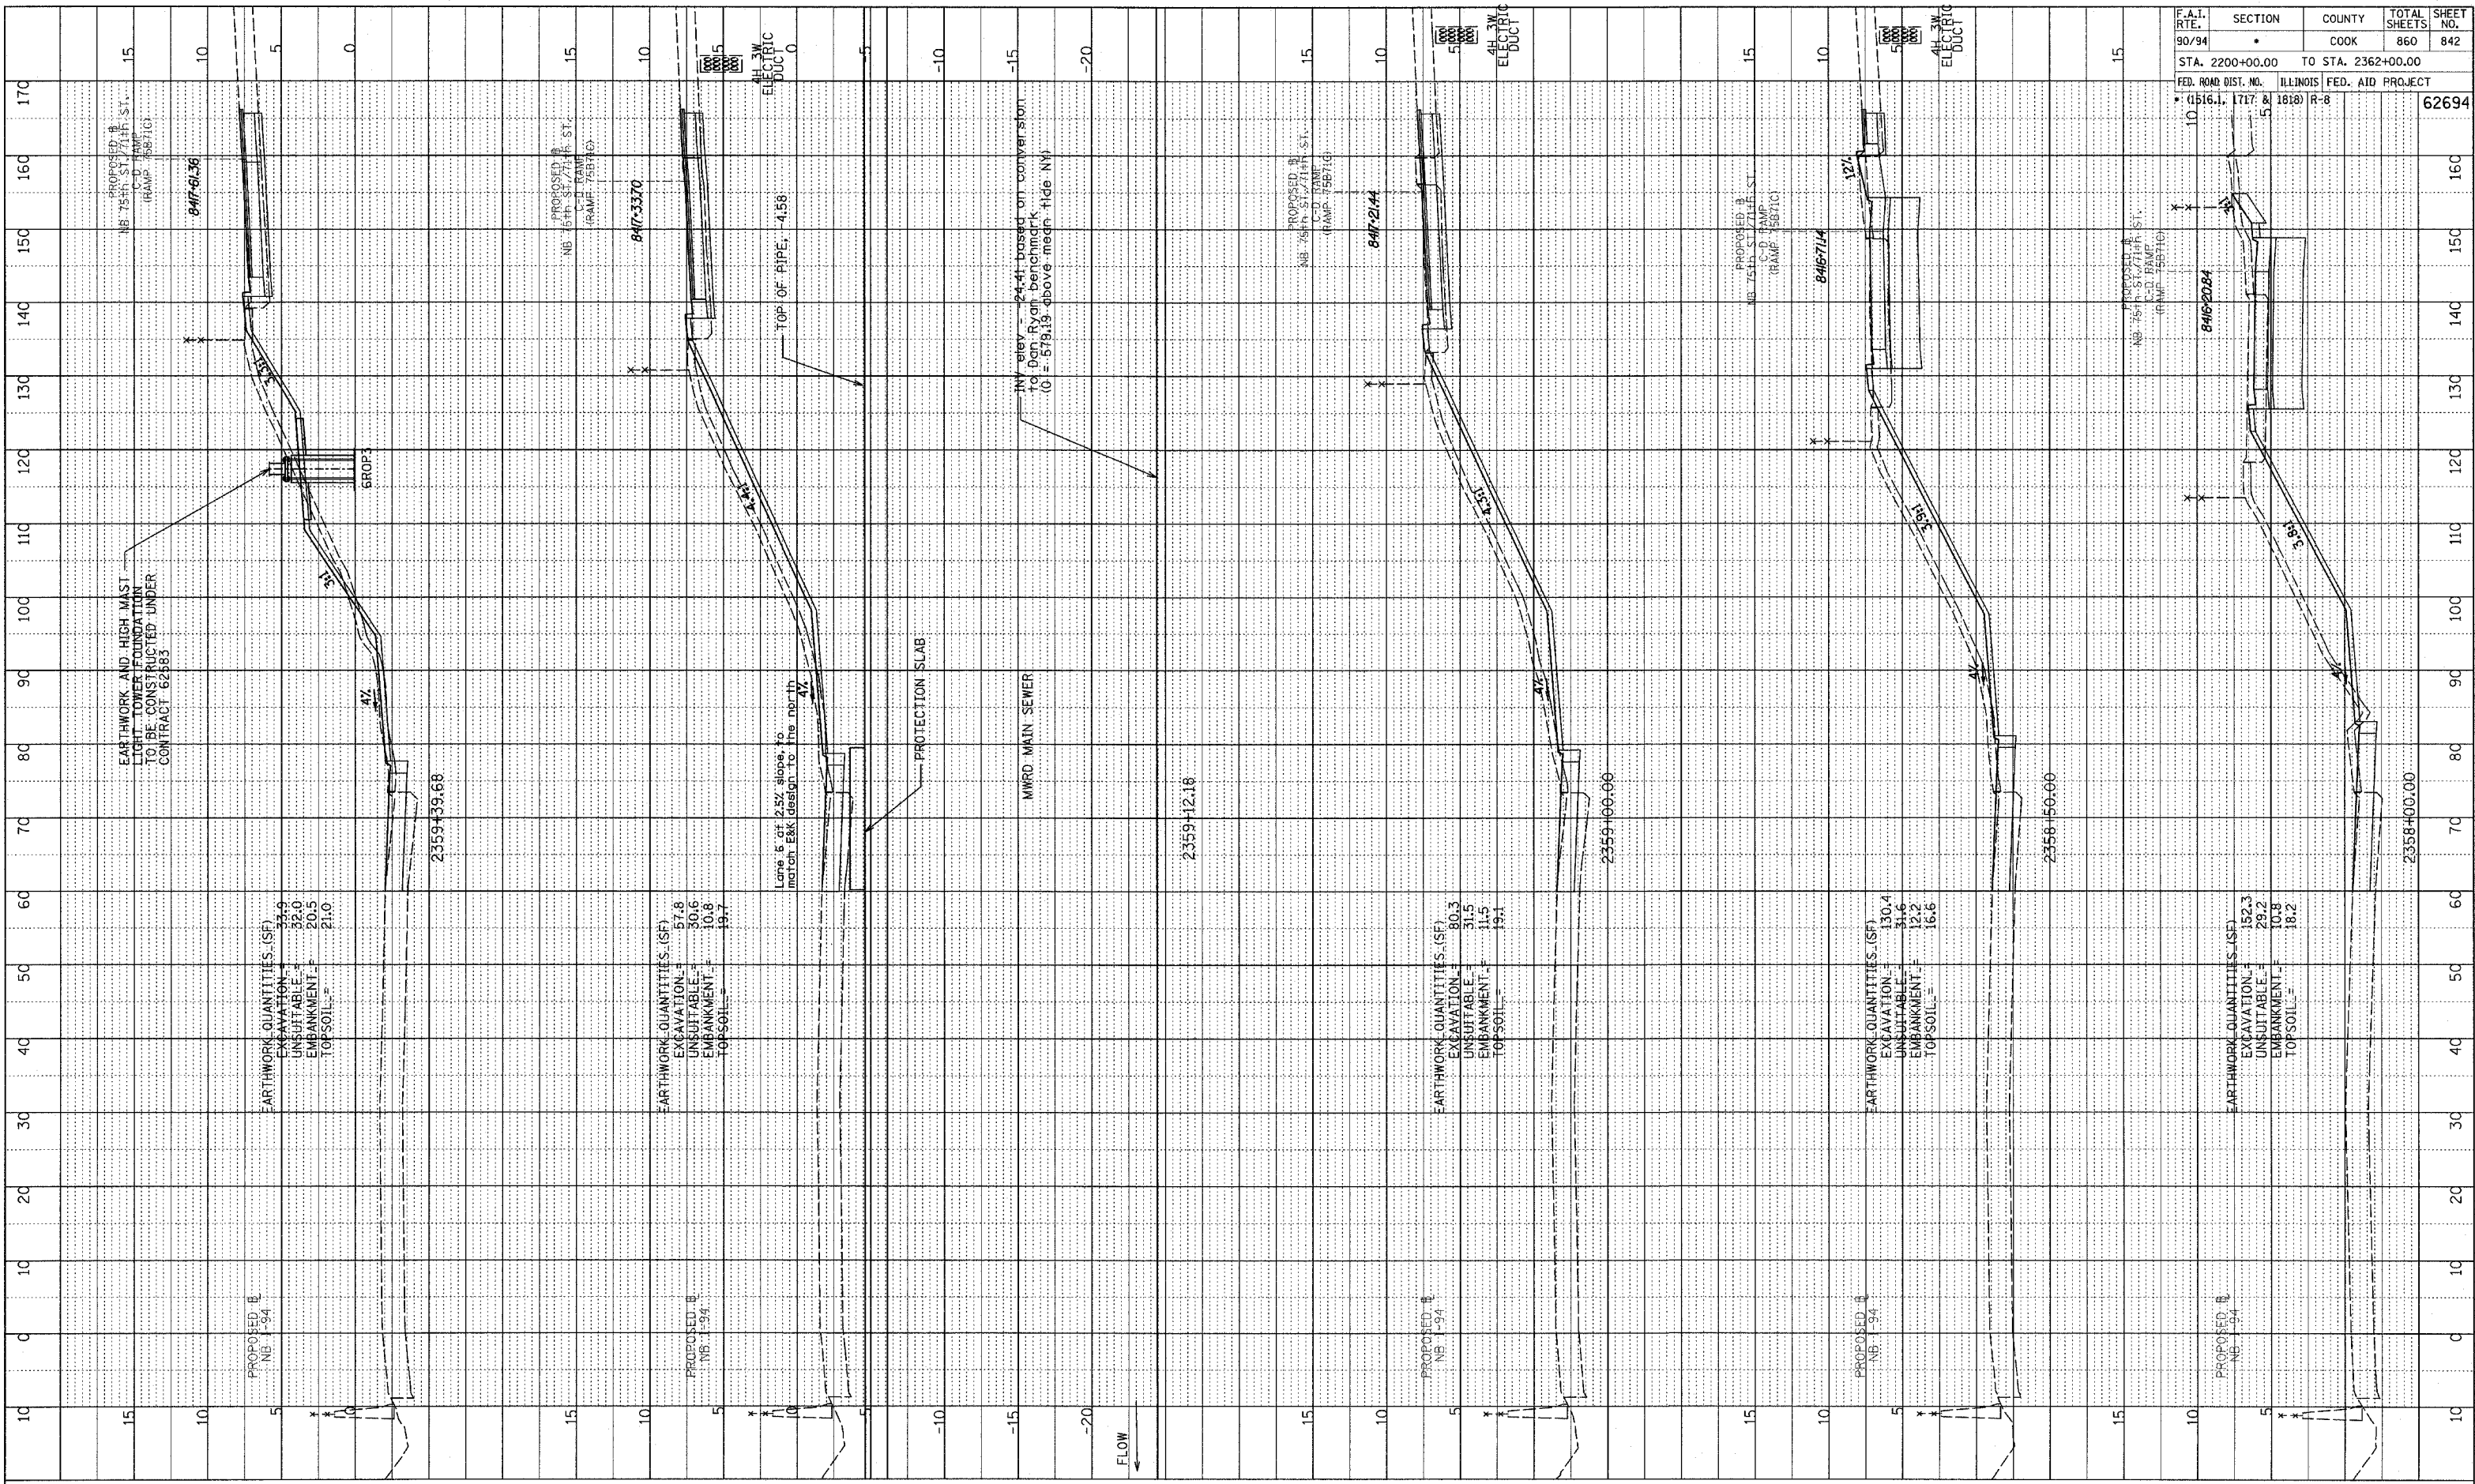

F.A.I. RTE.	SECTION	COUNTY	TOTAL SHEETS	SHEET NO.
90/94	*	COOK	860	842
STA. 2200+00.00 TO STA. 2362+00.00				
FED. ROAD DIST. NO. ILLINOIS FED. AID PROJECT				
* (1516.1, 1717 & 1818) R-8		62694		

TYLIN INTERNATIONAL

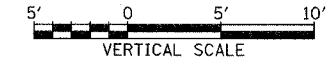

NB 75th TO 71st. C-D RAMP  
 STA. 2358+00 TO STA. 2359+39

P:\0237\3\road\01\agk\T\cross\01\ST1\_F.dgn