


F.A.P. RTE.	SECTION	COUNTY	TOTAL SHEETS	SHEET NO.
374	2004-020 TS	COOK	13	11
STA.	TO STA.			
FED. ROAD DIST. NO.	ILLINOIS FED. AID PROJECT			
CONTRACT NUMBER: 62739				

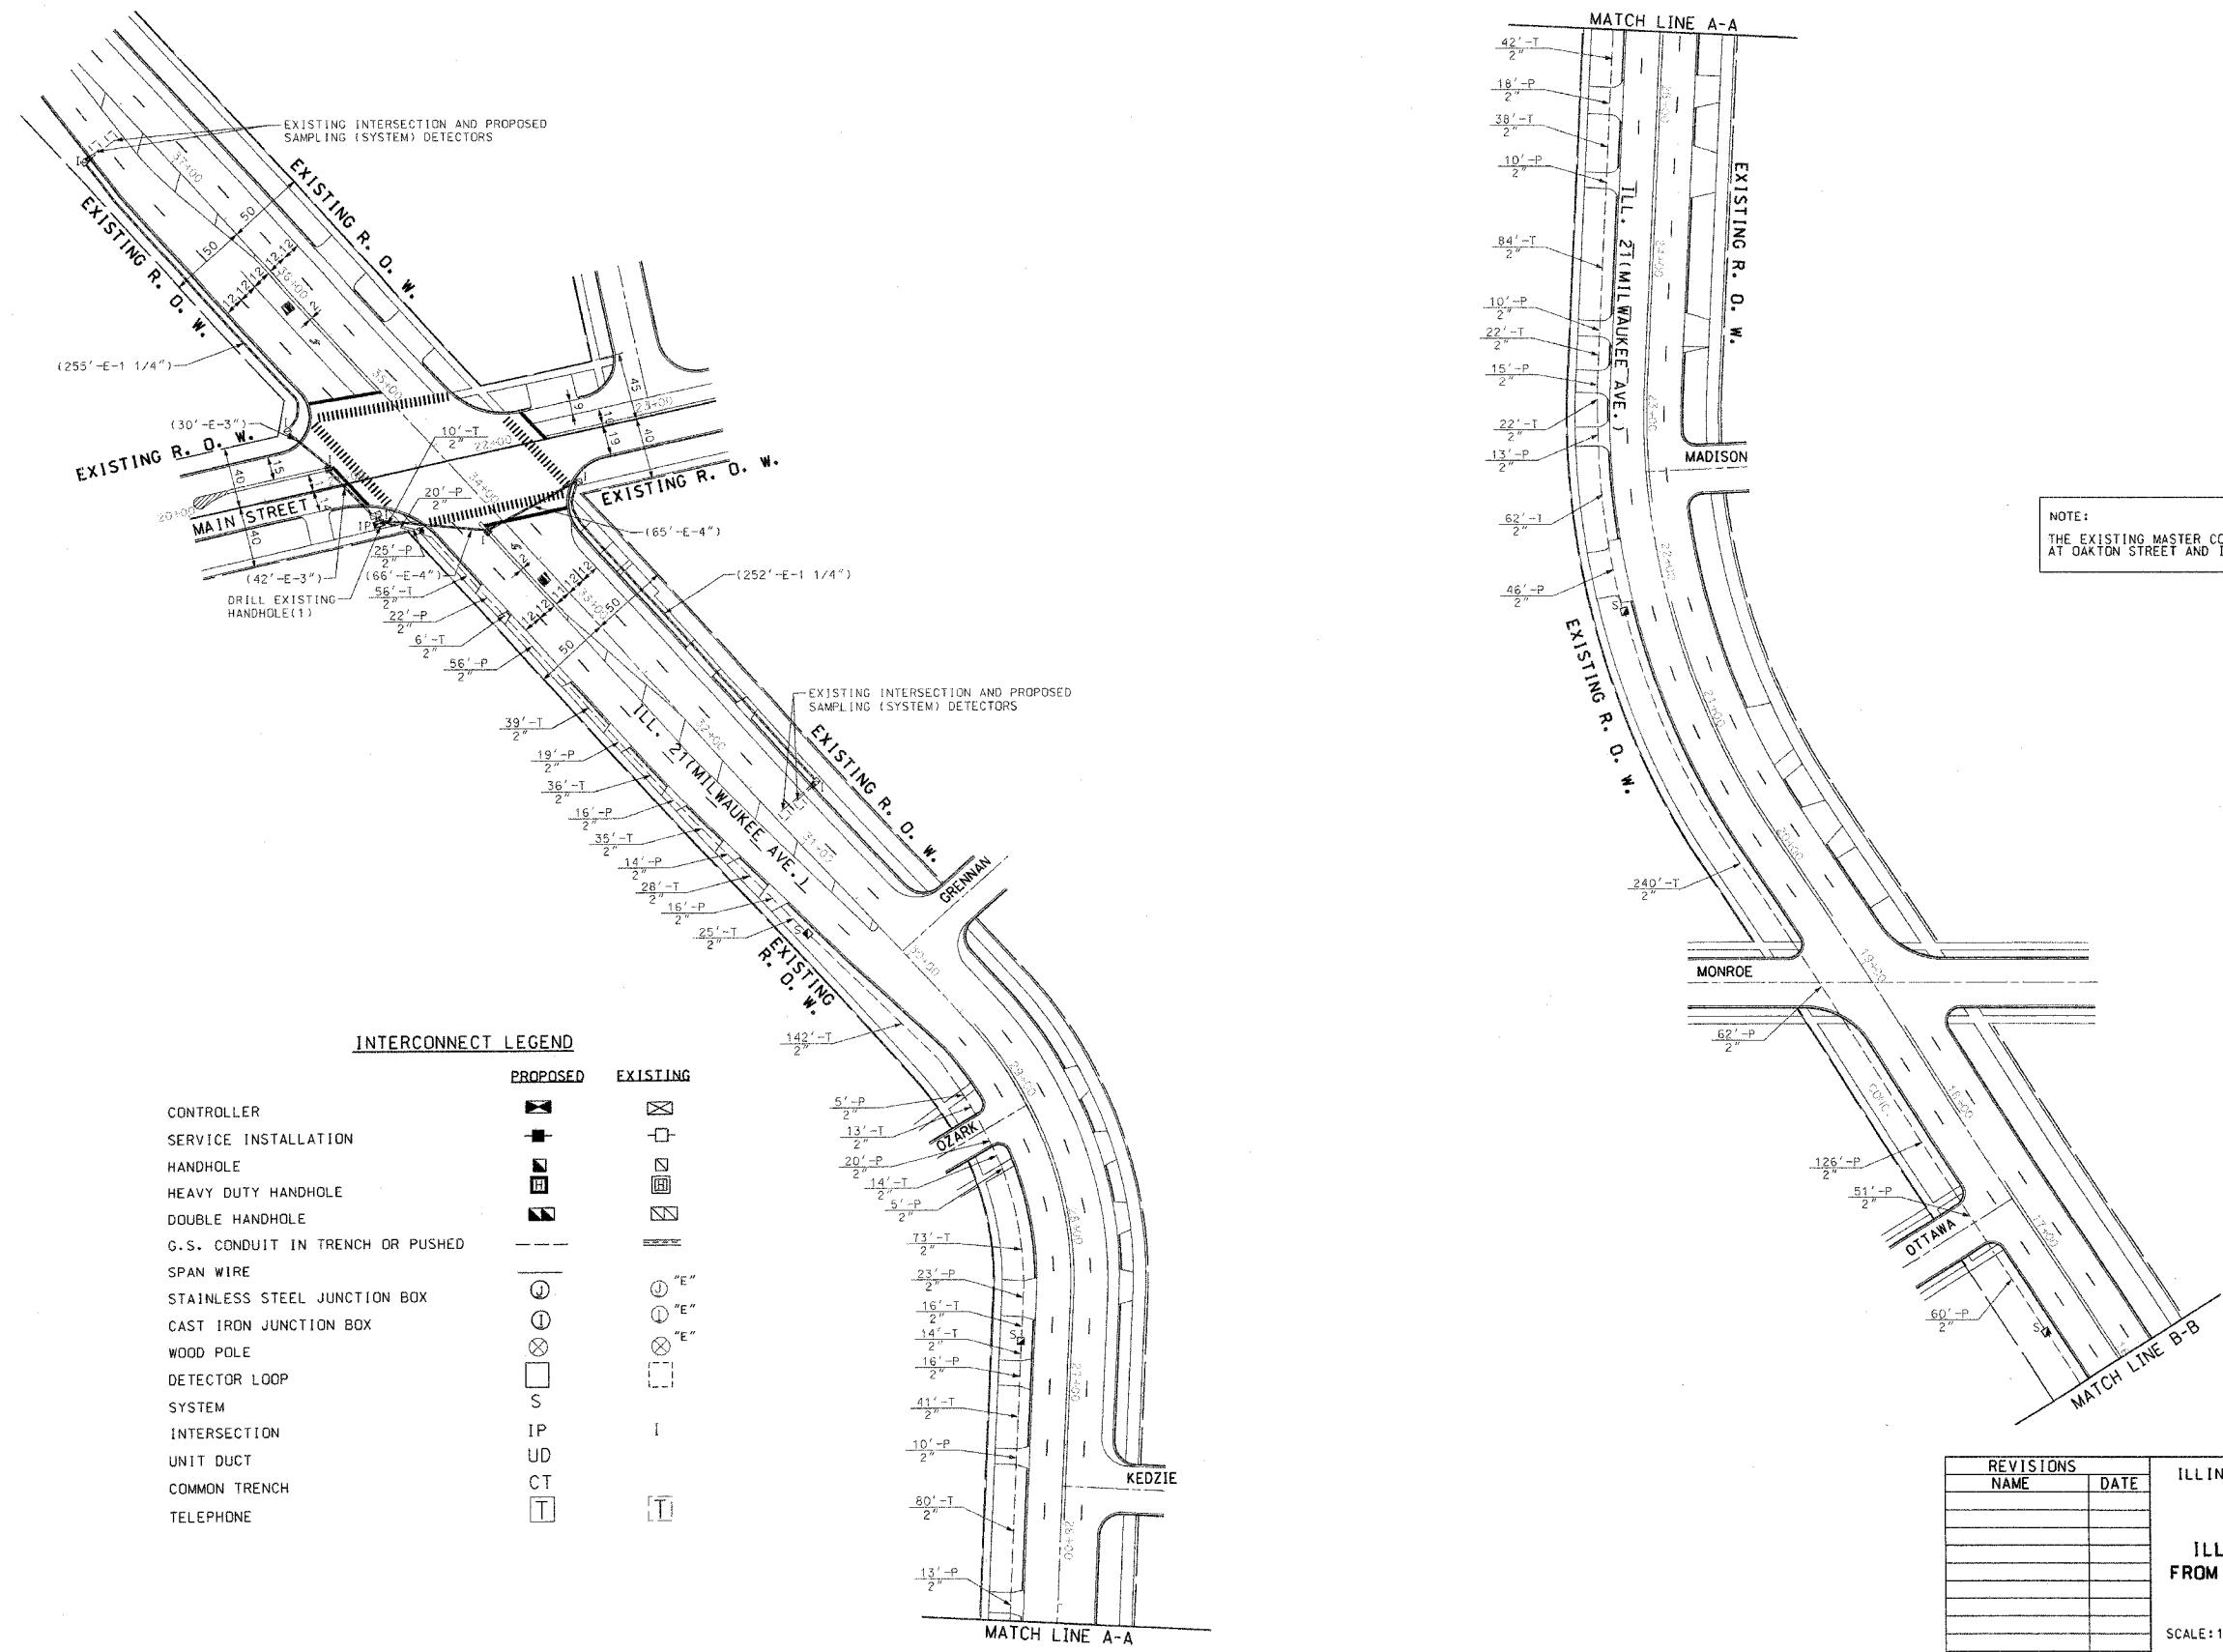

NOTE:
THE EXISTING MASTER CONTROLLER IS LOCATED AT OAKTON STREET AND ILL. 21 (MILWAUKEE AVE.)

INFRASTRUCTURE ENGINEERING, INC.
29 S. LASALLE ST., SUITE 345
CHICAGO, IL 60603-1557
PHONE 312.425.9560
FAX 312.425.9564
ie@infrastructure-eng.com



INTERCONNECT LEGEND

	PROPOSED	EXISTING
CONTROLLER		
SERVICE INSTALLATION		
HANDHOLE		
HEAVY DUTY HANDHOLE		
DOUBLE HANDHOLE		
G.S. CONDUIT IN TRENCH OR PUSHED		
SPAN WIRE		
STAINLESS STEEL JUNCTION BOX		
CAST IRON JUNCTION BOX		
WOOD POLE		
DETECTOR LOOP		
SYSTEM		
INTERSECTION		
UNIT DUCT		
COMMON TRENCH		
TELEPHONE		

REVISIONS	
NAME	DATE

ILLINOIS DEPARTMENT OF TRANSPORTATION

INTERCONNECT PLAN
ILL. ROUTE 21 (MILWAUKEE AVE.)
FROM MAIN STREET TO OAKTON STREET
(SHEET 1 OF 2)

SCALE: 1"=50'
DATE 09-20-04

DRAWN BY N.B.
DESIGNED BY N.B.
CHECKED BY D.B./M.S.