
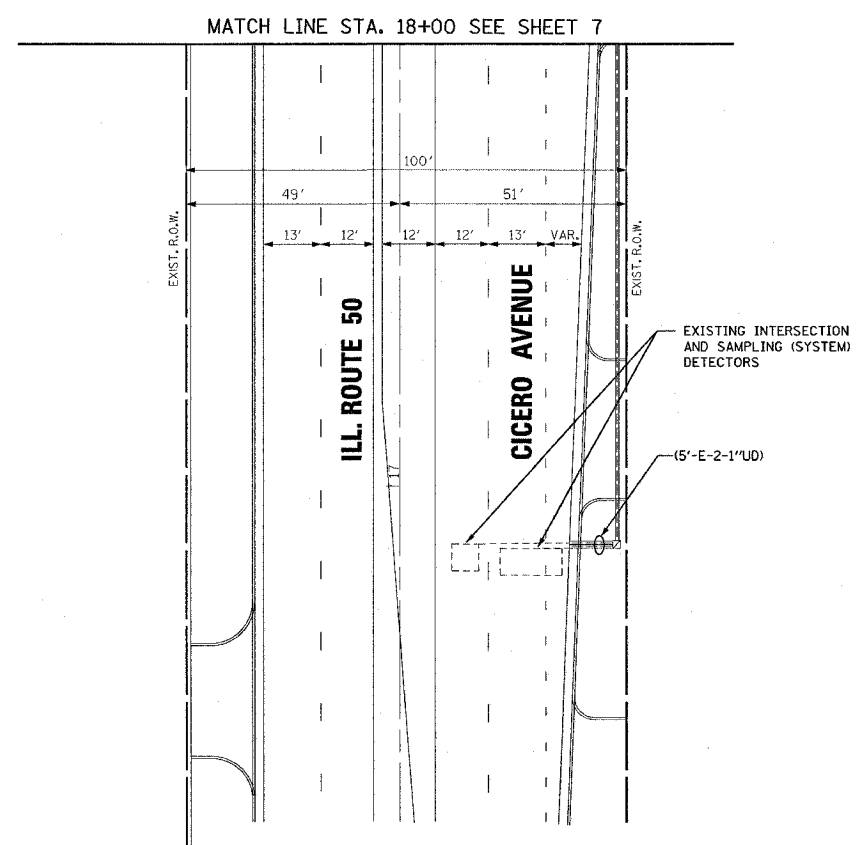
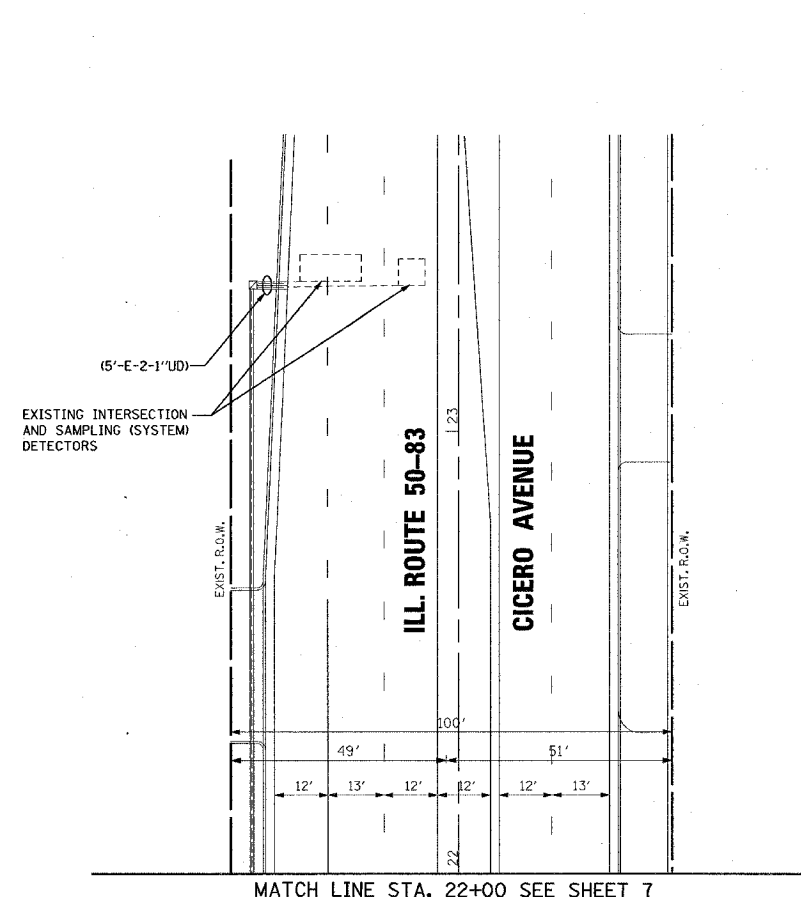
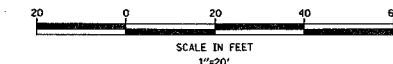


F.A.U. RTE.	SECTION	COUNTY	TOTAL SHEETS	SHEET NO.
1602	2004-021TS	COOK	25	8
STA.		TO STA.		
FED. ROAD DIST. NO.	ILLINOIS	FED. AID PROJECT		
CONTRACT NO. 62740				

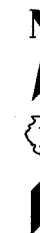

NOTE:  
THE TRAFFIC SIGNAL CONTROL EQUIPMENT FOR THIS PROJECT SHALL BE "RECONOLITE" TO MATCH THE ADJACENT SYSTEM.

**SETON ENGINEERING**  
SERVICE CORPORATION  
CIVIL ENGINEERS  
19 S. BOTHWELL STREET  
PALATINE, ILLINOIS 60067  
VOICE: 847-776-7200 FAX: 847-776-7239  
SETON PROJECT # 200209-201-211

REVISIONS	
NAME	DATE

ILLINOIS DEPARTMENT OF TRANSPORTATION  
TRAFFIC SIGNAL MODIFICATION  
AND REMOVAL PLAN  
ILL. ROUTE 83 (147th STREET) AT  
ILL. ROUTE 50 (CICERO AVENUE)  
MIDLOTHIAN, ILLINOIS  
SHEET 2 OF 2  
SCALE: 1"=20'  
DATE: 09-20-2004  
DRAWN BY: CWC  
DESIGNED BY: VO  
CHECKED BY: TJM