


CONTRACT NO. 62746				
F.A.I. RTE.	SECTION	COUNTY	TOTAL SHEETS	SHEET NO.
90		COOK	82	8
STA. 3341+25		TO STA. 3365+00		
FED. ROAD DIST. NO.		ILLINOIS FED. AID PROJECT		
		• (1012, 1214, 1415, & 1517) RS-3		

62746

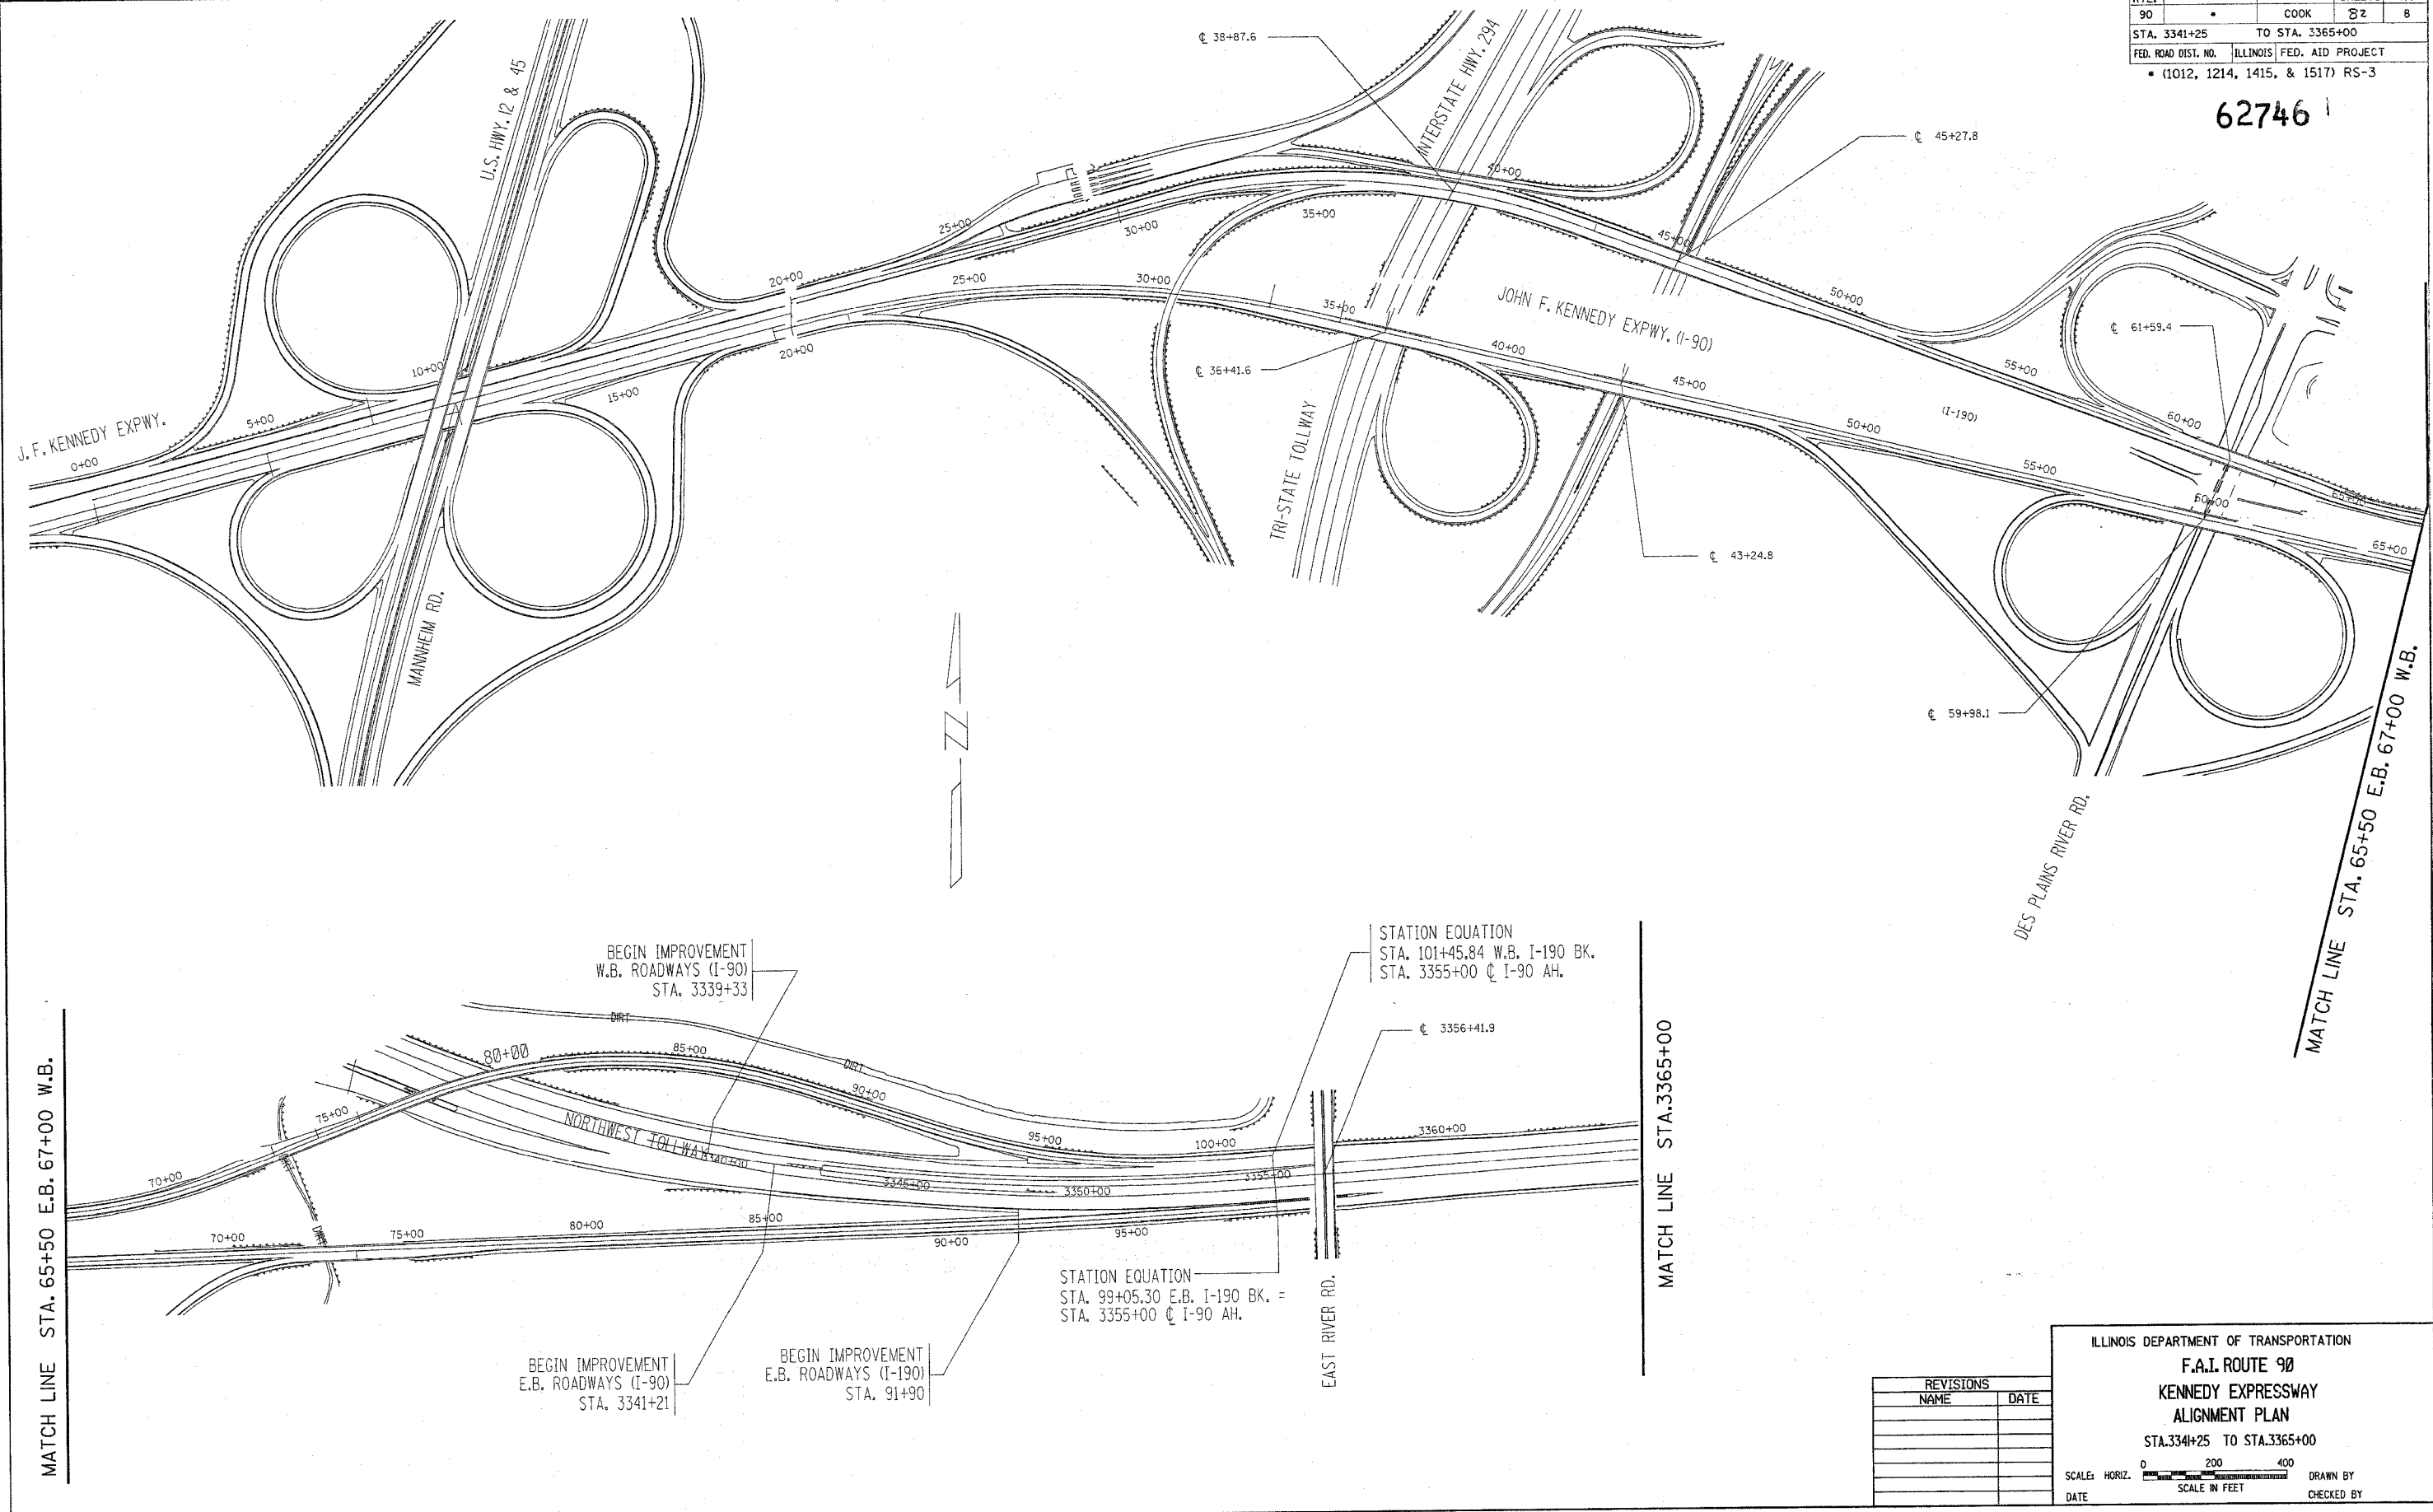

BEGIN IMPROVEMENT  
W.B. ROADWAYS (I-90)  
STA. 3339+33

STATION EQUATION  
STA. 101+45.84 W.B. I-190 BK.  
STA. 3355+00 @ I-90 AH.

BEGIN IMPROVEMENT  
E.B. ROADWAYS (I-90)  
STA. 3341+21

BEGIN IMPROVEMENT  
E.B. ROADWAYS (I-190)  
STA. 91+90

STATION EQUATION  
STA. 99+05.30 E.B. I-190 BK. =  
STA. 3355+00 @ I-90 AH.

REVISIONS	
NAME	DATE

ILLINOIS DEPARTMENT OF TRANSPORTATION  
**F.A.I. ROUTE 90**  
**KENNEDY EXPRESSWAY**  
**ALIGNMENT PLAN**  
 STA. 3341+25 TO STA. 3365+00

SCALE: HORIZ. SCALE IN FEET

DATE \_\_\_\_\_ DRAWN BY \_\_\_\_\_ CHECKED BY \_\_\_\_\_